

PARKER'S CANE BAY

THE PARKER COMPANIES
17 WEST MIDGONQUOIST
DAVANNAH, GA. 31401


Parkers

Revisions

FOUNDATION PLAN

DATE: 2/1/2019
TIME: 9:39:52 AM

S101

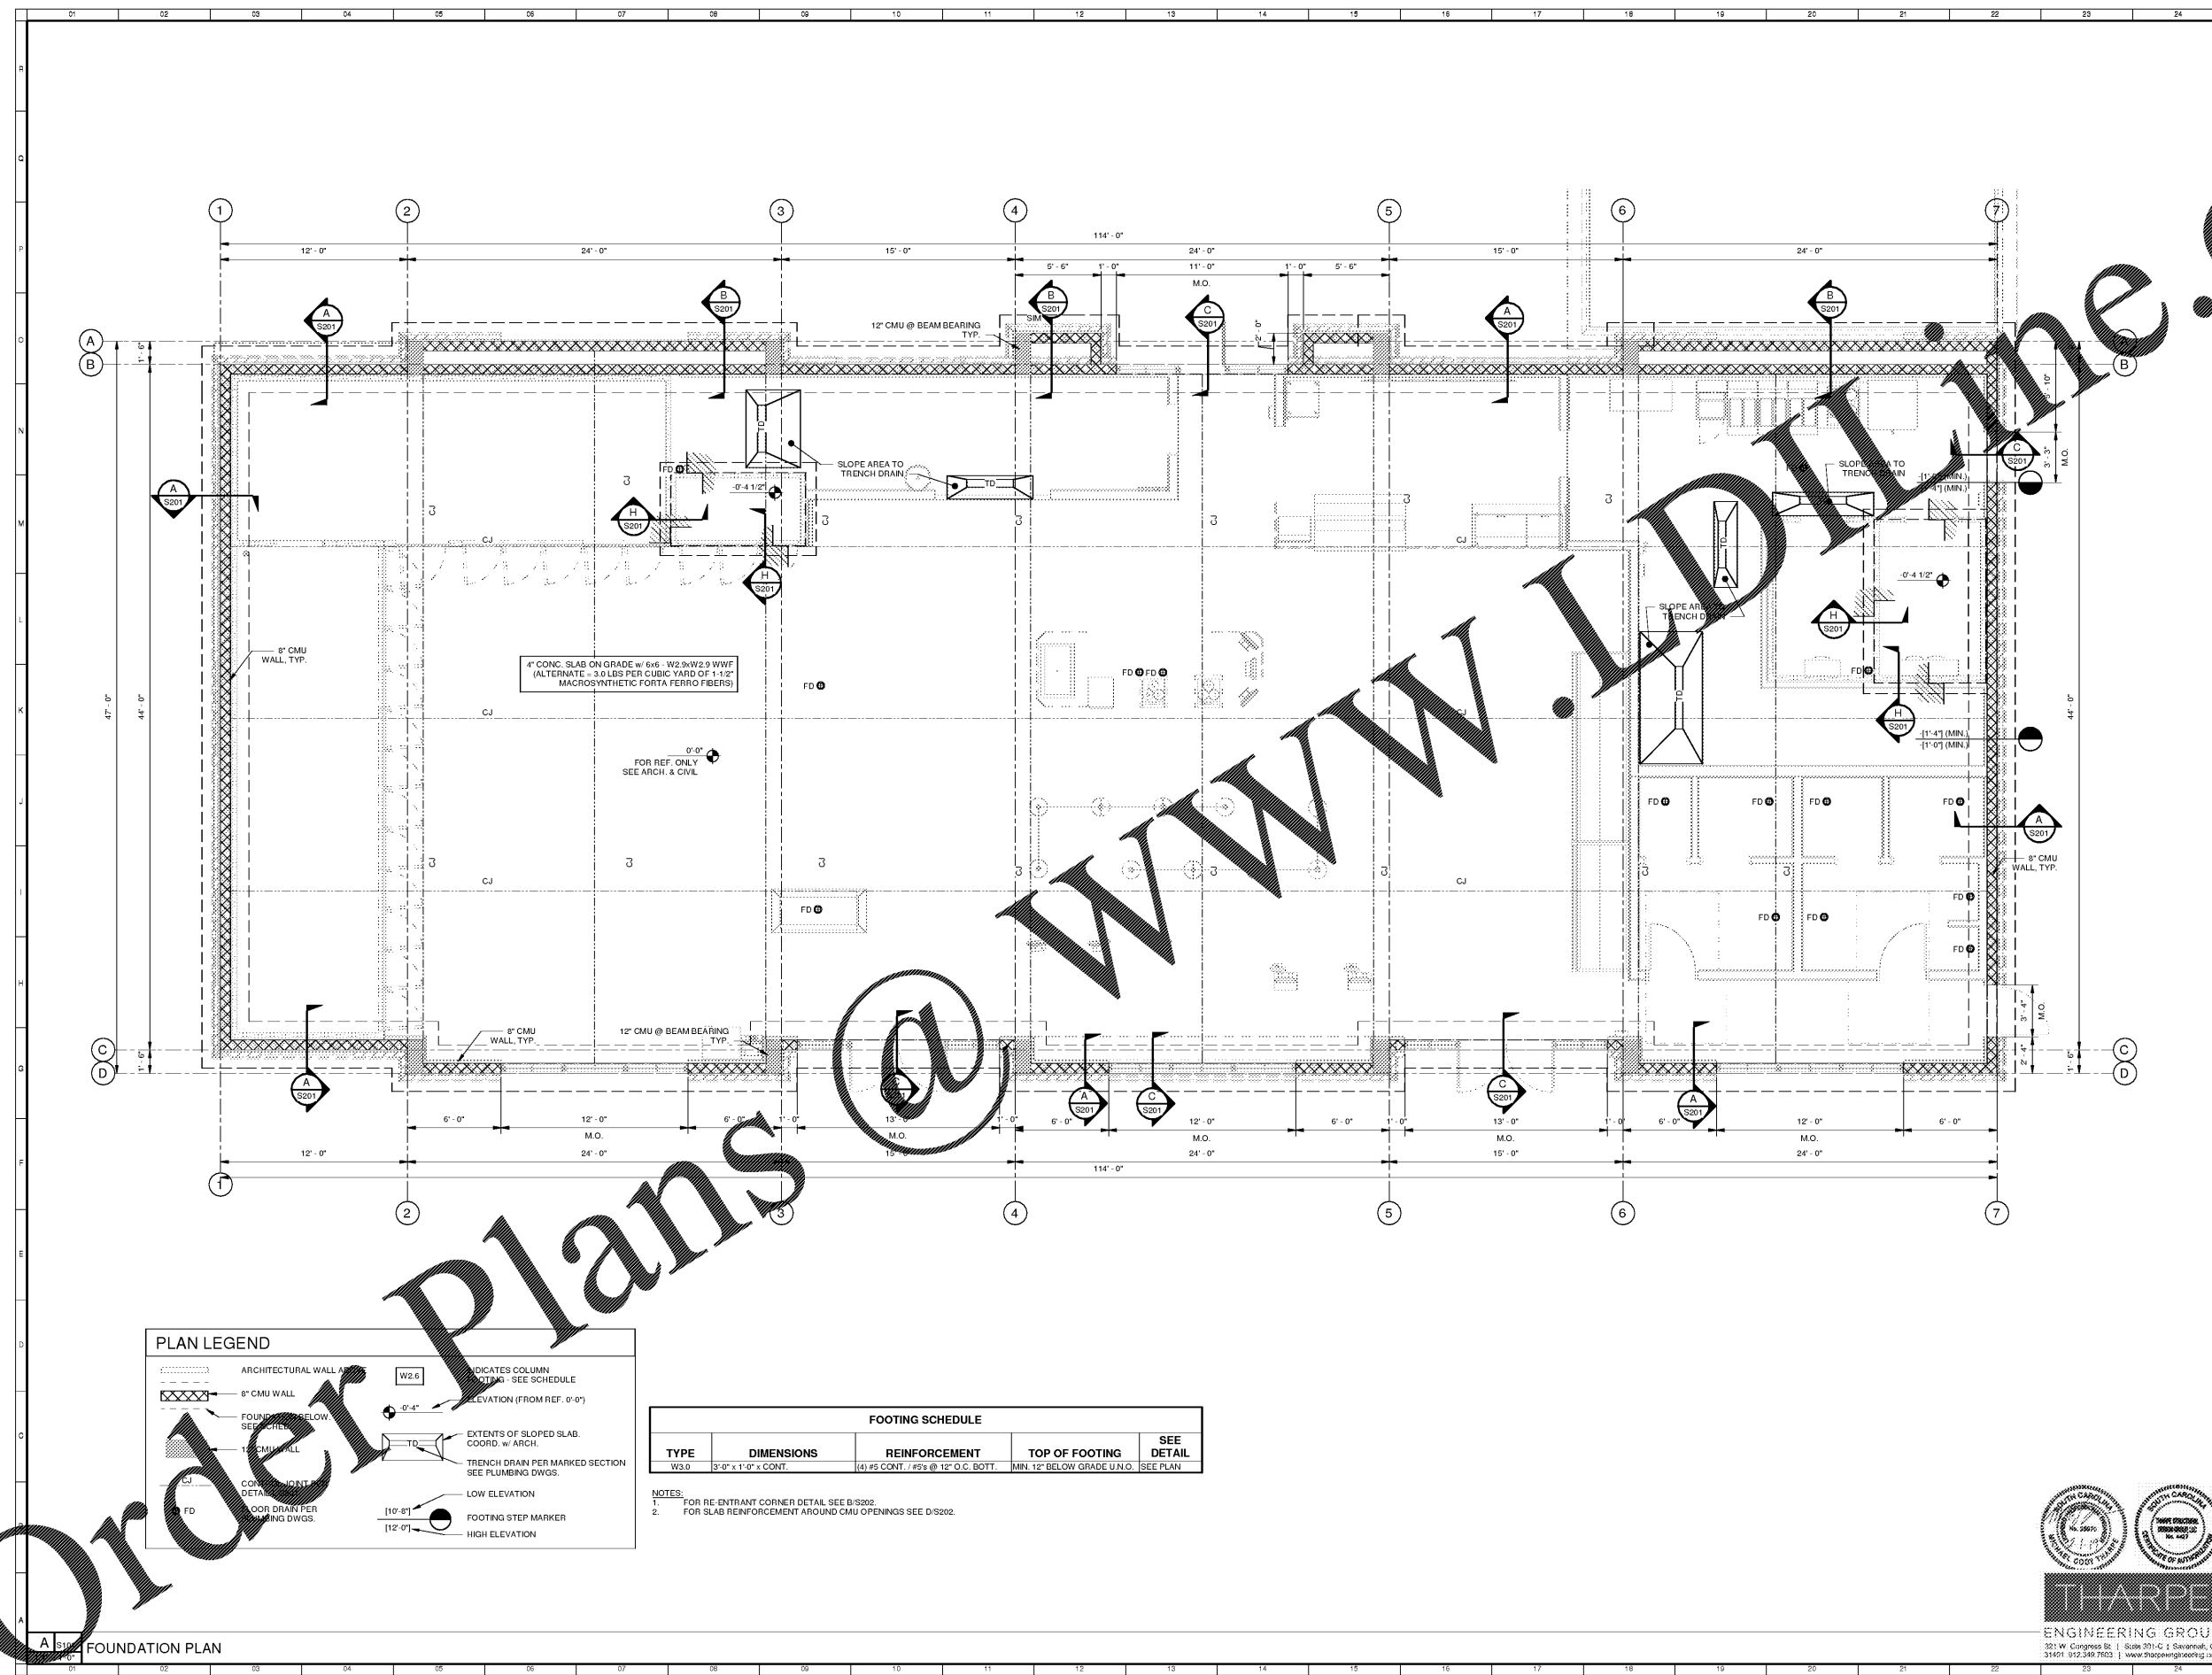


PLAN LEGEND

- ARCHITECTURAL WALL
- 8" CMU WALL
- FOOTING BELOW SEE SCHEDULE
- 1" MIN. WALL
- CONCRETE DETAIL PER PLUMBING DWGS.
- FD
- INDICATES COLUMN LOCATION - SEE SCHEDULE
- ELEVATION (FROM REF. 0'-0")
- 0'-4"
- EXTENTS OF SLOPED SLAB. COORD. w/ ARCH.
- TRENCH DRAIN PER MARKED SECTION SEE PLUMBING DWGS.
- LOW ELEVATION
- FOOTING STEP MARKER
- HIGH ELEVATION

FOOTING SCHEDULE

TYPE	DIMENSIONS	REINFORCEMENT	TOP OF FOOTING	SEE DETAIL
W3.0	3'-0" x 1'-0" x CONT.	(4) #5 CONT. / #5 @ 12" O.C. BOT.	MIN. 12" BELOW GRADE U.I.O.	SEE PLAN

NOTES:
 1. FOR RE-ENTRANT CORNER DETAIL SEE B'S202.
 2. FOR SLAB REINFORCEMENT AROUND CMU OPENINGS SEE D'S202.

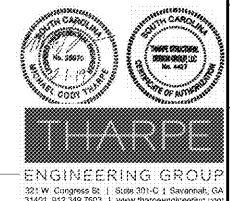

2/1/2019 9:39:52 AM