


LOBBY

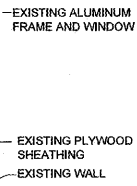


S DOOR SILL SCALE: 1 1/2" = 1'-0"

SERVICE BAY




LOBBY

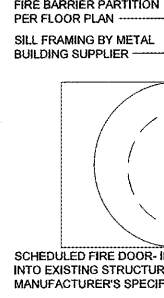


R HEAD DETAIL SCALE: 1 1/2" = 1'-0"

SERVICE BAY

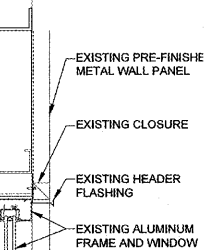


SERVICE BAY

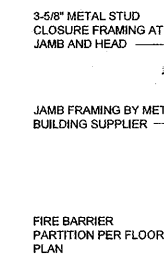


Q DOOR JAMB & WINDOW SCALE: 1 1/2" = 1'-0"


SERVICE BAY

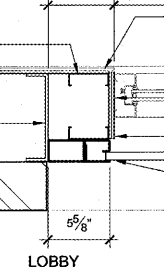


LOBBY

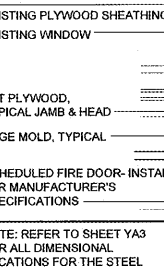

LOBBY

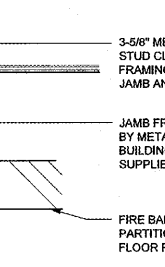


SERVICE BAY

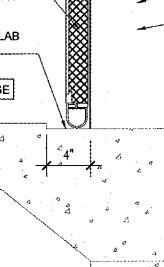


P OHD TRESH DETAIL SCALE: 1 1/2" = 1'-0"


MECHANICS BAY

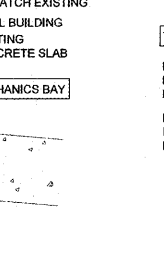


MECHANICS BAY

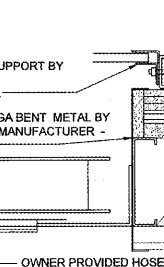


MECHANICS BAY

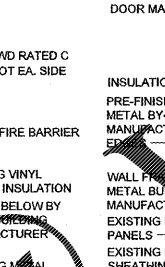


MECHANICS BAY

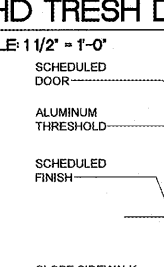


MECHANICS BAY

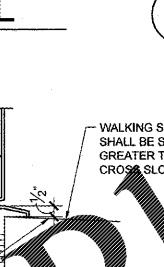

MECHANICS BAY

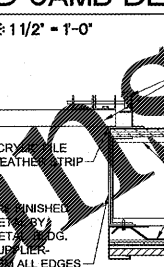


MECHANICS BAY

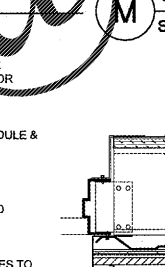


MECHANICS BAY




MECHANICS BAY

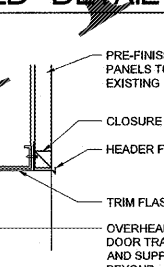

MECHANICS BAY

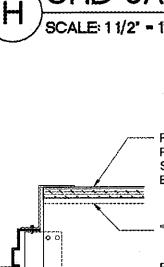

MECHANICS BAY

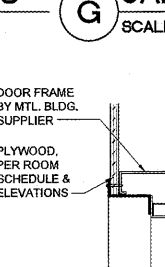

MECHANICS BAY

F OHD JAMB DEATILS SCALE: 1 1/2" = 1'-0"

MECHANICS BAY

E OHD HEAD DETAIL SCALE: 1 1/2" = 1'-0"

MECHANICS BAY

D JAMB DEATILS SCALE: 1 1/2" = 1'-0"

MECHANICS BAY

C HEAD DETAIL SCALE: 1 1/2" = 1'-0"

DOOR FINISH SCHEDULE (HM DOORS PROVIDED BY PRE-ENGINEERED METAL BUILDING MANUFACTURER)
DETAIL REFERENCES ARE TO SHEET YA-2 UNO

MK	TYPE	SIZE	MATERIAL	FINISH	FRAME	FINISH	GLAZING	HEAD	JAMB	THRESH	REMARKS
100A	C	8'-0"x10'-0"	ROLL UP DOOR	PRE-FINISHED DOOR & FRAME PROVIDED METAL BUILDING MANUFACTURER	METAL	---	---	L	M&N	P	NOTE 1 & 4
100B	D	3'-0"x3'-4"	ROLL UP DOOR	PRE-FINISHED DOOR & FRAME - KOKO BROWN TRIM	---	PRE-FIN.	---	R	Q	S	NOTE 1 & 5
100C	D	3'-0"x3'-4"	ROLL UP DOOR	PRE-FINISHED DOOR & FRAME - KOKO BROWN TRIM	---	PRE-FIN.	---	R	Q	S	NOTE 1 & 5
105A	B	16'-0"x16'-0"	OHD	PRE-FINISHED DOOR & FRAME PROVIDED AND INSTALLED BY OWNER	---	---	WINDOW PORTS (4)	E	F&H	---	NOTE 1 & 3
105B	B	16'-0"x16'-0"	OHD	PRE-FINISHED DOOR & FRAME PROVIDED AND INSTALLED BY OWNER	---	---	WINDOW PORTS (4)	E	F&H	---	NOTE 1 & 3
105C	A	3'-0"x7'-0"x1 3/4"	INSUL	HM 16 GA	METAL	---	---	C	D&G	---	NOTE 1 & 3


NOTES:
 1. OVERHEAD DOOR TO HAVE ELECTRICAL OPERATOR, PROVIDED AND INSTALLED BY OWNER
 2. EGRESS DOORS SHALL BE READILY OPENABLE WITH LEVER STYLE HANDLE FROM THE EGRESS SIDE WITHOUT USE OF A KEY OR SPECIAL KNOWLEDGE.
 3. CLOPAY CONTACT: JESSICA WICK; EMAIL: CSI@CLOPAY.COM; PHONE: 800-528-4301
 4. ROLLING SERVICE FIRE DOOR, OVERHEAD DOOR TO HAVE CHAIN HOIST, RATING CORRESPONDING TO BARRIER. 3 HR RATED
 5. "CLOPAY" MODEL #UCP22 3-HOUR RATED PROVIDED & INSTALLED BY G.C.

INTERIOR FINISHES

NO.	TYPE	DESCRIPTION	REMARKS
53	PAINT	SHERWIN WILLIAMS SW 7038 TONY TAUPE	SATIN FINISH
54	PAINT	SHERWIN WILLIAMS SW 7019 GAUNTLET GRAY	SATIN FINISH
55	PAINT	SHERWIN WILLIAMS - SW 7018 DOVETAIL	SATIN FINISH
56	PAINT	SHERWIN WILLIAMS - SW 7020 BLACK FOX	SATIN FINISH



ROOM FINISH SCHEDULE (VERIFY FINISHES)

MK	DESCRIPTION	FLOOR	BASE	WALL 1	WALL 2	WALL 3	WALL 4	CEILING	HEIGHT	REMARKS
105	NEW MECHANIC'S BAY	EXPOSED CONCRETE	---	EXPOSED STRUCTURE/ PLYWOOD (S)	EXPOSED STRUCTURE/ PLYWOOD (S)	EXPOSED STRUCTURE	EXPOSED STRUCTURE/ PLYWOOD (S)	EXPOSED STRUCTURE	---	REF: ELEVATIONS

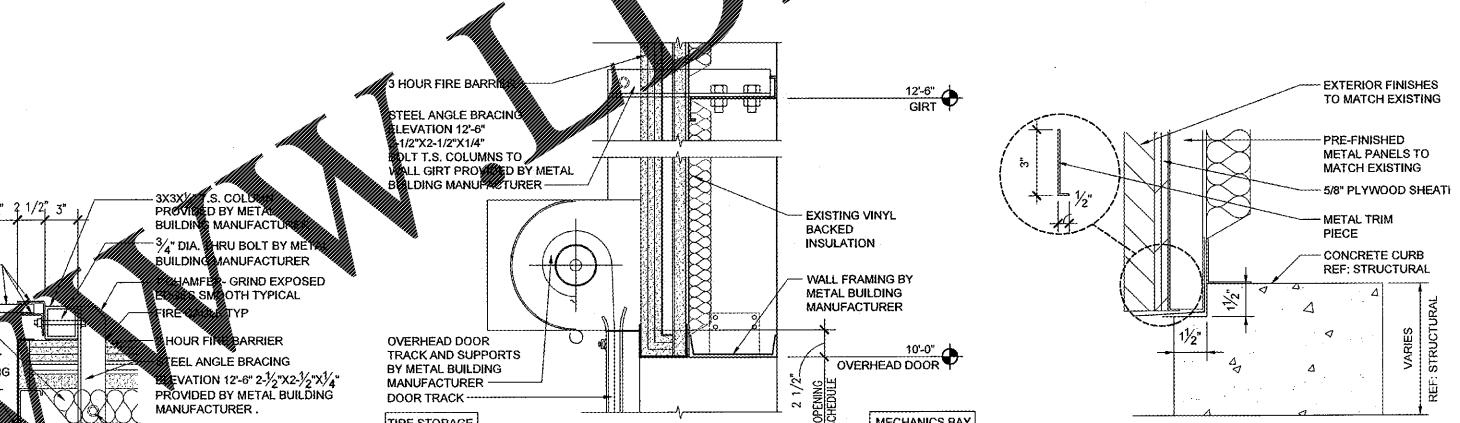

L OHD HEAD DETAIL SCALE: 1 1/2" = 1'-0"

K BASE TRIM DETAIL SCALE: 3" = 1'-0"

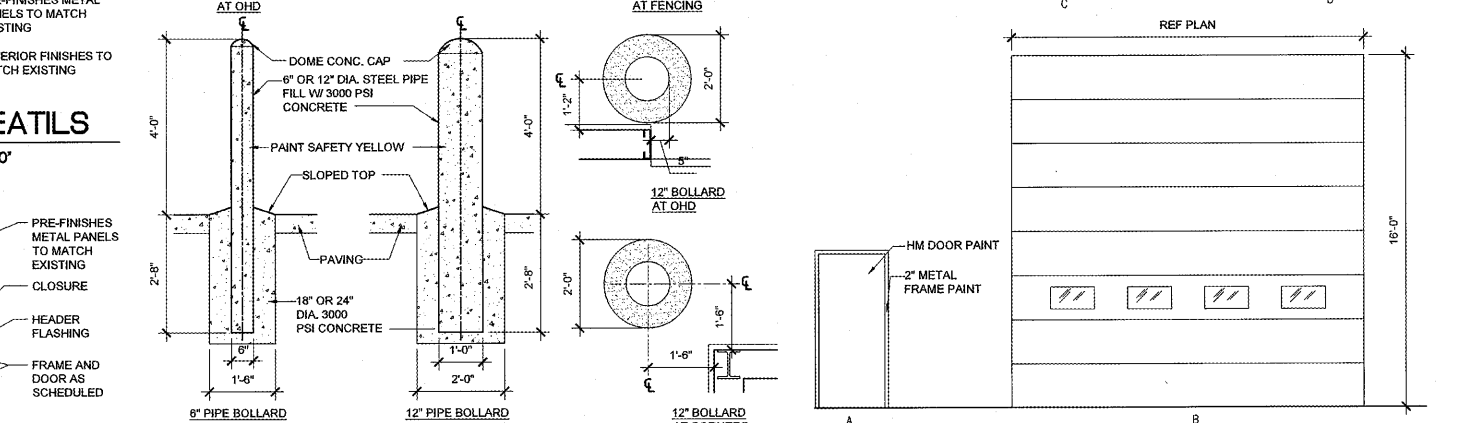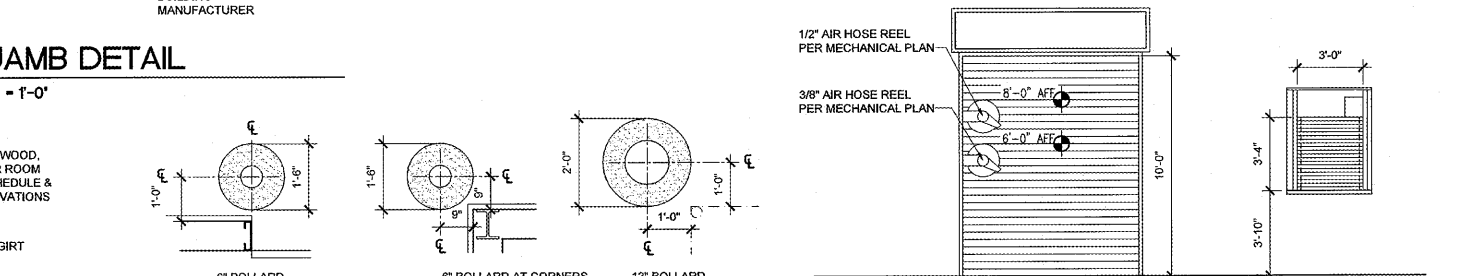

B BOLLARD DEATILS SCALE: 1/2" = 1'-0"

A DOOR ELEVATIONS SCALE: 1/4" = 1'-0"

HFA
 ARCHITECTS
 ENGINEERS
 INTERIORS

HARRISON FRENCH & ASSOCIATES, LTD.

1705 S. ... Blvd., Suite 3
 Bentonville, Arkansas 72712
 479-273-7780
 479-888-320-9685
 www.hfa-ae.com

STIPULATION FOR REUSE
 THIS DOCUMENT IS THE PROPERTY OF HARRISON FRENCH & ASSOCIATES, LTD. IT IS TO BE USED ONLY FOR THE PROJECT AND SITE SPECIFICALLY IDENTIFIED HEREIN. IT IS NOT TO BE REPRODUCED, COPIED, OR TRANSMITTED IN ANY FORM OR BY ANY MEANS, ELECTRONIC OR MECHANICAL, INCLUDING PHOTOCOPYING, RECORDING, OR BY ANY INFORMATION STORAGE AND RETRIEVAL SYSTEM, WITHOUT THE WRITTEN PERMISSION OF HARRISON FRENCH & ASSOCIATES, LTD.

13365 GLENBROOK AVE
 MEADOWVIEW, VA 24361

Love's
 Travel Stop &
 Country Stores

LIGHT MECHANICAL
 SERVICE ADDITION

PROJECT NUMBER: 03-12-20613

Love's
 Travel Stop &
 Country Stores

COMMONWEALTH OF VIRGINIA
 BOGUE L. EBBRECHT
 Lic. No. 016472
 ARCHITECT

OCT 26 2018

ISSUE BLOCK

NO.	DATE	DESCRIPTION

STORE NO. 613
 DOCUMENT DATE: 10/25/18
 CHECKED BY: RAF
 DRAWN BY: RWM
 PROTO CYCLE:

SCHEDULES AND
 DETAILS

SHEET:
YA2

03/20/2018 11:03am - User: rwh/eggrt
 L:\2018-19-2019\13365 Loves - Meadowview, VA\03-CONDOCS\Architectural\25-YA2-SCHEDULES AND DETAILS.dwg