


**GENERAL FINISH PLAN NOTES:**


1. ALL CUSTOMER AREA WALLS TO RECEIVE FTB-01 CUT.
2. ALL BACK OF HOUSE / KITCHEN / SERVICE LINE & AREA WALLS SHALL RECEIVE FTB-02 COVE (WHERE QUARRY TILE FLOOR IS SCHEDULED)
3. PROVIDE 2"x2" STAINLESS STEEL CORNER GUARDS, 6'-2" LONG AT ALL OUTSIDE CORNERS ON THE B.O.H. KITCHEN / SERVICE AREA WALLS ABOVE WALL BASE.
4. PROVIDE ALCOVYN VA-200 6'-0" HIGH BRUSHED SILVER CORNER GUARDS AT ALL OUTSIDE CORNERS ON THE CUSTOMER AREA WALLS.
5. FRANCHISEE SHALL PROVIDE WALK-OFF MAT (DUNKIN BRANDS APPROVED) SEE PLANS FOR QUANTITY.
6. SEE SHEET A-5 FOR TYPICAL RESTROOM FINISHES.

**FINISH PLAN KEY NOTES:**


- 5.05 PROVIDE STAINLESS STEEL CLOSURE PANELS FOR WALK-IN COOLERS TO THE WALL.
- 5.06 PROVIDE STAINLESS STEEL SILL AND RETURNS AT THE D/T WINDOW ALL FOUR SIDES.
- 5.07 PAINT EXTERIOR COLUMNS PT-02 TYP.
- 6.02 DASH LINE OF FINISH SERVICE LINE MILLWORK CHASE WALL PROVIDED BY MILLWORK VENDOR.
- 6.05 SOLID SURFACE WINDOW STOOL FURNISHED WITH MILLWORK ORDER, TALLENT CONTRACTOR - SEE DETAIL THIS SHEET.
- 9.01 ALL TILE TRANSITION AT CORNER AS INDICATED.
- 9.02 CENTER TILE TRANSITION ON CENTER OF DOOR / SWING GATE
- 9.03 INSTALL RACK WASH SYSTEM PRIOR TO TILING FLOOR.
- 9.06 STACK BOND FLOOR TILE PATTERN.
- 10.01 2"x2" STAINLESS STEEL CORNER GUARDS, 6'-2" LONG. INSTALL ABOVE WALL BASE, TYPICAL THROUGHOUT KITCHEN.
- 10.02 PROVIDE ALCOVYN VA-200 6'-0" HIGH BRUSHED SILVER CORNER GUARDS AT ALL OUTSIDE CORNERS ON THE CUSTOMER AREA WALLS.
- 10.15 CAP AND TRANSITION TILE WITH BRUSHED NICKEL SCHLUTER STRIP "JOLLY", TYP.
- 22.02 APPLY SCHLUTER-KEDI: PLIABLE SHEET WATERPROOFING MEMBRANE TO RACK WASH FLOORS AND WALLS TO 6'-0" A.F.F. PRIOR TO TILING.

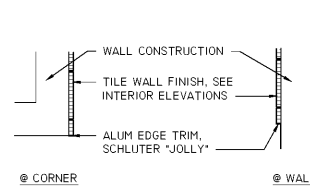


**H9** EDGE TRIM DETAIL  
 SCALE: 1" = 1'-0"

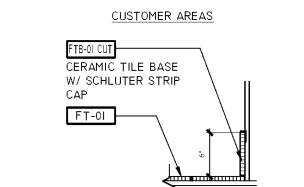


**K9** BASE DETAIL  
 SCALE: 1" = 1'-0"

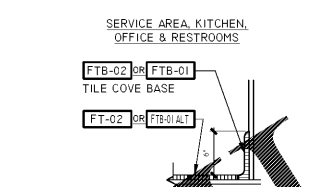


**M9** BASE DETAIL  
 SCALE: 1" = 1'-0"

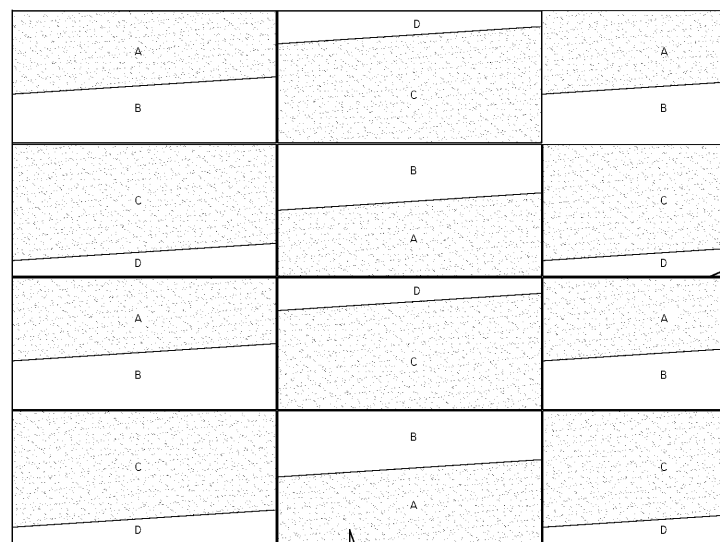


**A4** WALL TILE INSTALLATION PATTERN @ SERVICE LINE  
 SCALE: 1" = 1'-0"

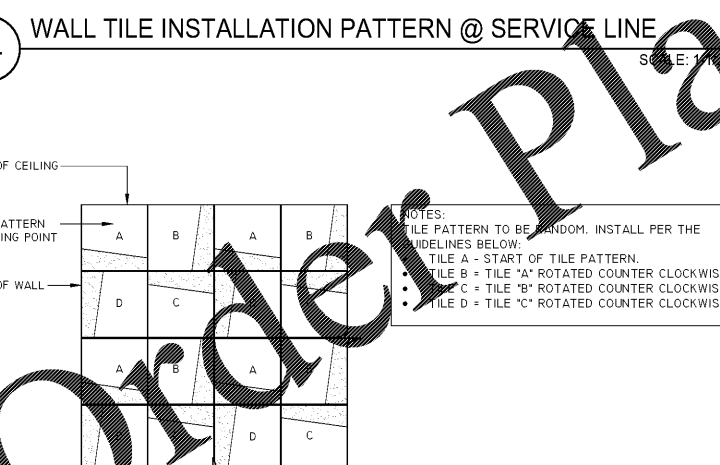


**A1** ACCENT WALL TILE INSTALLATION PATTERN @ RESTROOM  
 SCALE: 1-1/2" = 1'-0"

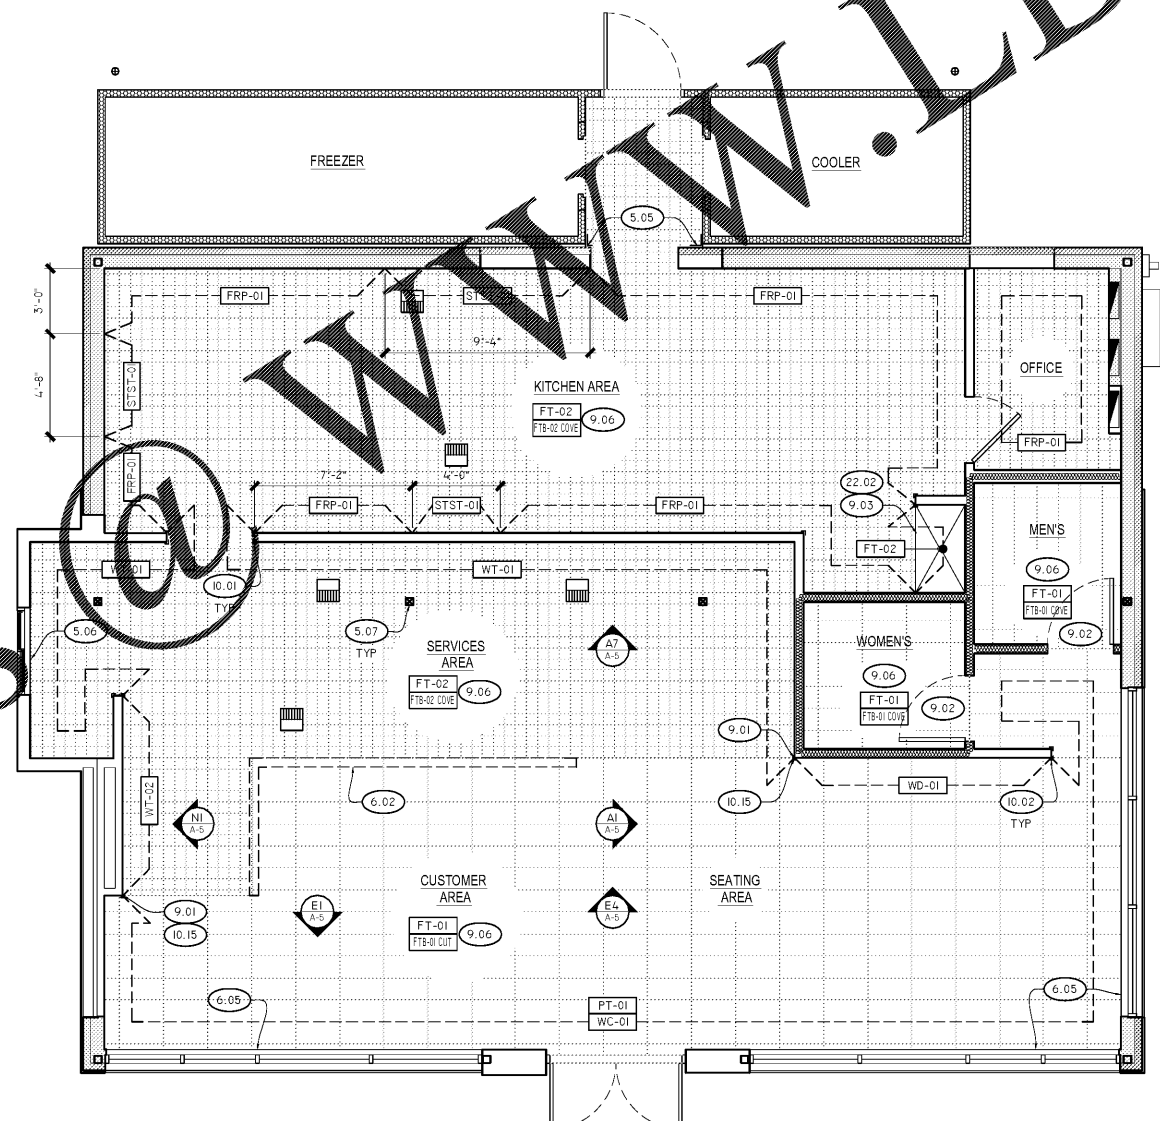

**F1** FINISH PLAN - FLAVOR PALETTE: NEXT GEN  
 SCALE: 1/4" = 1'-0"

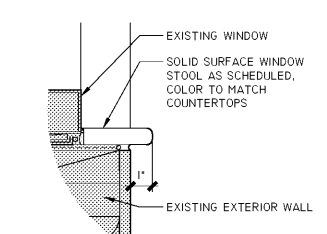

**P4** WINDOW STOOL DETAIL  
 SCALE: 3" = 1'-0"

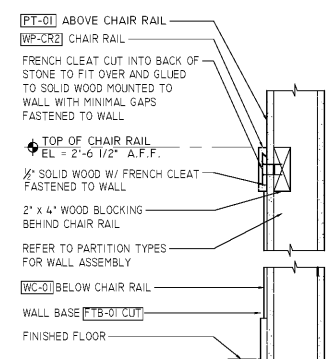

**P1** CHAIR RAIL DETAIL  
 SCALE: 1-1/2" = 1'-0"

I CERTIFY THAT THESE DOCUMENTS WERE PREPARED OR APPROVED BY ME, AND I AM A FULLY LICENSED ARCHITECT UNDER THE LAWS OF THE STATE OF TENNESSEE, LICENSE No. 100892, EXPIRATION DATE 03.31.20



**dunkin'**  
 brands.  
 STORE #358032  
 US-11W  
 BRISTOL, TN

REVISION		
No.	DATE	DESCRIPTION

DWG DATE: 2-1-2019  
 DRAWN BY: STAFF  
 PROJECT No.: 17182  
 DWG TITLE:

FINISH PLAN

SHEET No.  
**A-4**