




DETAILS ARE GENERIC IN NATURE. COORDINATE WITH CONSTRUCTION PLANS FOR SPECIFIC LAYOUT

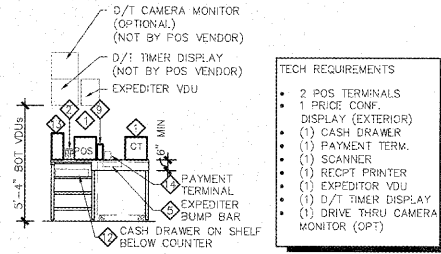


14 D/T POS STATION ELEV. SCALE: 1/4" = 1'-0"

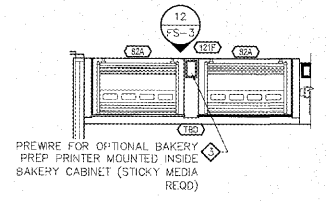


13 BAKERY CASE PLAN SCALE: 1/4" = 1'-0"

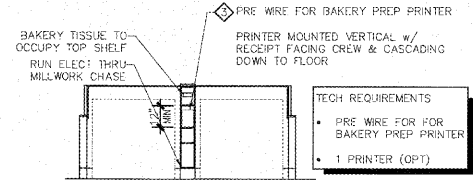


12 BAKERY CASE ELEVATION SCALE: 1/4" = 1'-0"

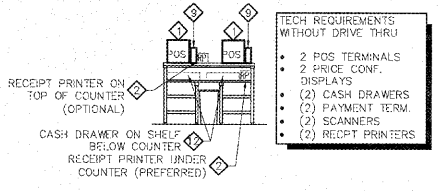


11 POS STATION PLAN (WITHOUT D/T/) SCALE: 1/4" = 1'-0"

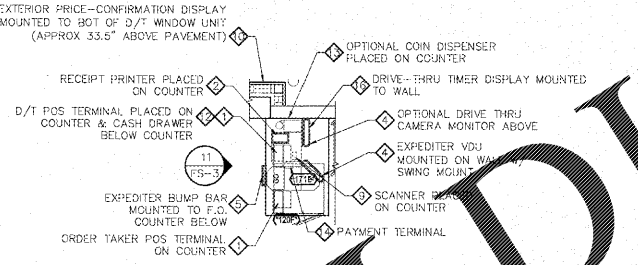


10 D/T POS STATION PLAN SCALE: 1/4" = 1'-0"

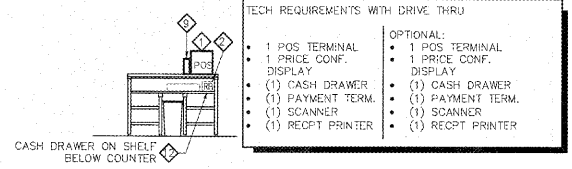


9 POS STATION ELEV. (WITH D/T/) SCALE: 1/4" = 1'-0"

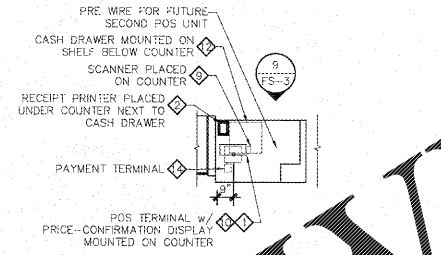


8 POS STATION PLAN (WITH D/T/) SCALE: 1/4" = 1'-0"

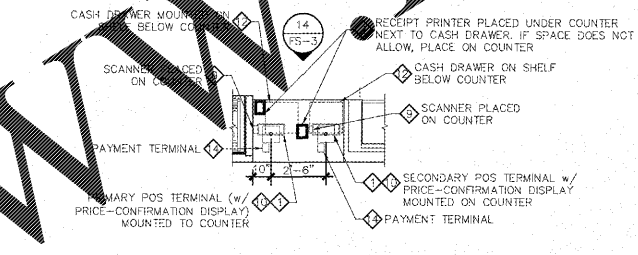


7 POS STATION PLAN (WITHOUT D/T/) SCALE: 1/4" = 1'-0"

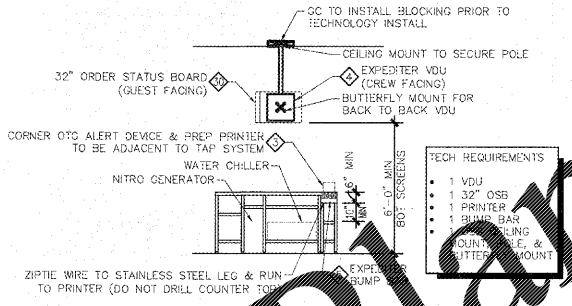


6 HAND OFF STATION ELEV. SCALE: 1/4" = 1'-0"

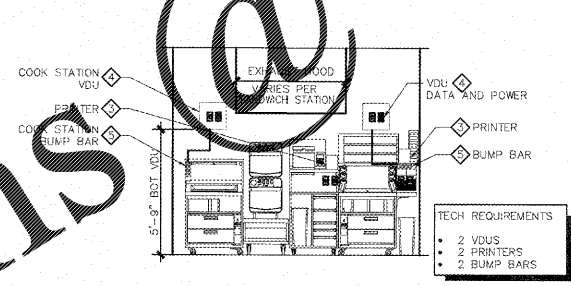


5 SANDWICH STATION ELEV. SCALE: 1/4" = 1'-0"

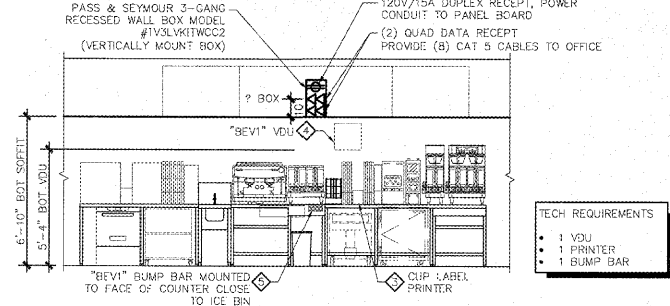


4 BEVERAGE STATION ELEVATION SCALE: 1/4" = 1'-0"

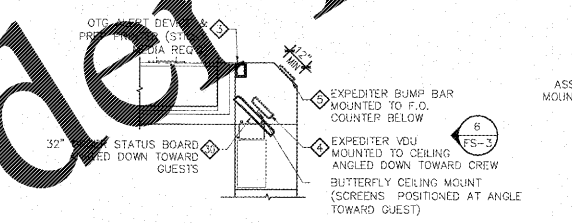

3 HAND OFF STATION PLAN SCALE: 1/4" = 1'-0"

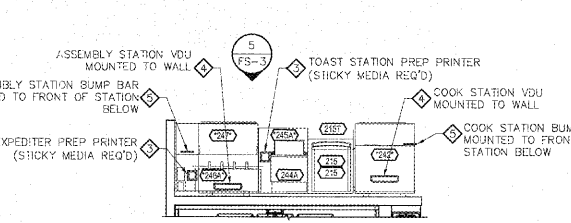

2 SANDWICH STATION PLAN SCALE: 1/4" = 1'-0"

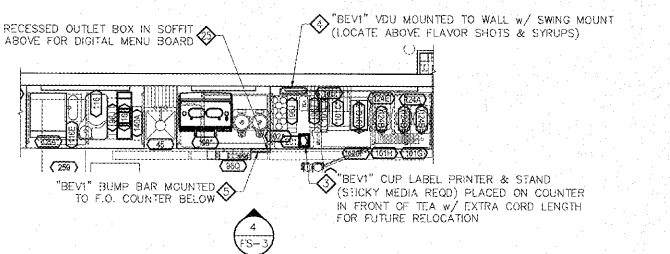

1 BEVERAGE STATION PLAN SCALE: 1/4" = 1'-0"

ARCHITECT OF RECORD  
JAMES D. SMITH, AIA  
522 BAY LN.  
CENTERTVILLE, MA 02632

Harold Hart, P.E.  
CONSULTING ENGINEER  
6928 W. LINDBAUGH AVE. - STE. 101  
TAMPA, FLORIDA 33626  
Telephone: (813) 287-2719  
Fax: (813) 961-1585  
© 2019, All Rights Reserved

**DUNKIN'**

**dunkin'**  
STORE #358032  
US-11W  
BRISTOL, TN

REVISION		
No.	DATE	DESCRIPTION

DWG DATE: 2-1-2019  
DRAWN BY: SC/AM  
PROJECT No.: 19005  
DWG TITLE:

TYPICAL TECHNOLOGY DETAILS

SHEET No.  
**E-3A**

Order Plans @ WWW.LDLine.com