


JOHN A. TUTEN & ASSOCIATES
 ARCHITECTS
 4680 U.S. HIGHWAY 17, SUITE 100
 BRUNSWICK, GEORGIA 31525
 www.jatuten.com

GLYNN ACADEMY HIGH SCHOOL
 SCIENCE BLDG. (5015) MODERNIZATION
 1001 MANSFIELD ST. BRUNSWICK GA, 31520
 GLYNN COUNTY BOARD OF EDUCATION

CAPITAL OUTLAY
 PROJECT # TBD
 SYSTEM CODE: 663
 SCHOOL CODE: 4752
 FTE: 1793

SECTIONS


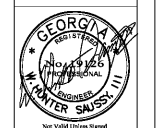


ISSUED FOR:
 BID SET

WHS III
 DRAWN BY
 WHS III
 CHECKED BY
 WHS III
 APPROVED BY
 1/19/2019
 PROJECT DATE
 1802
 PROJECT NUMBER

SHEET NUMBER:
S1.2

Copyright (c) 2019
 All Rights Reserved

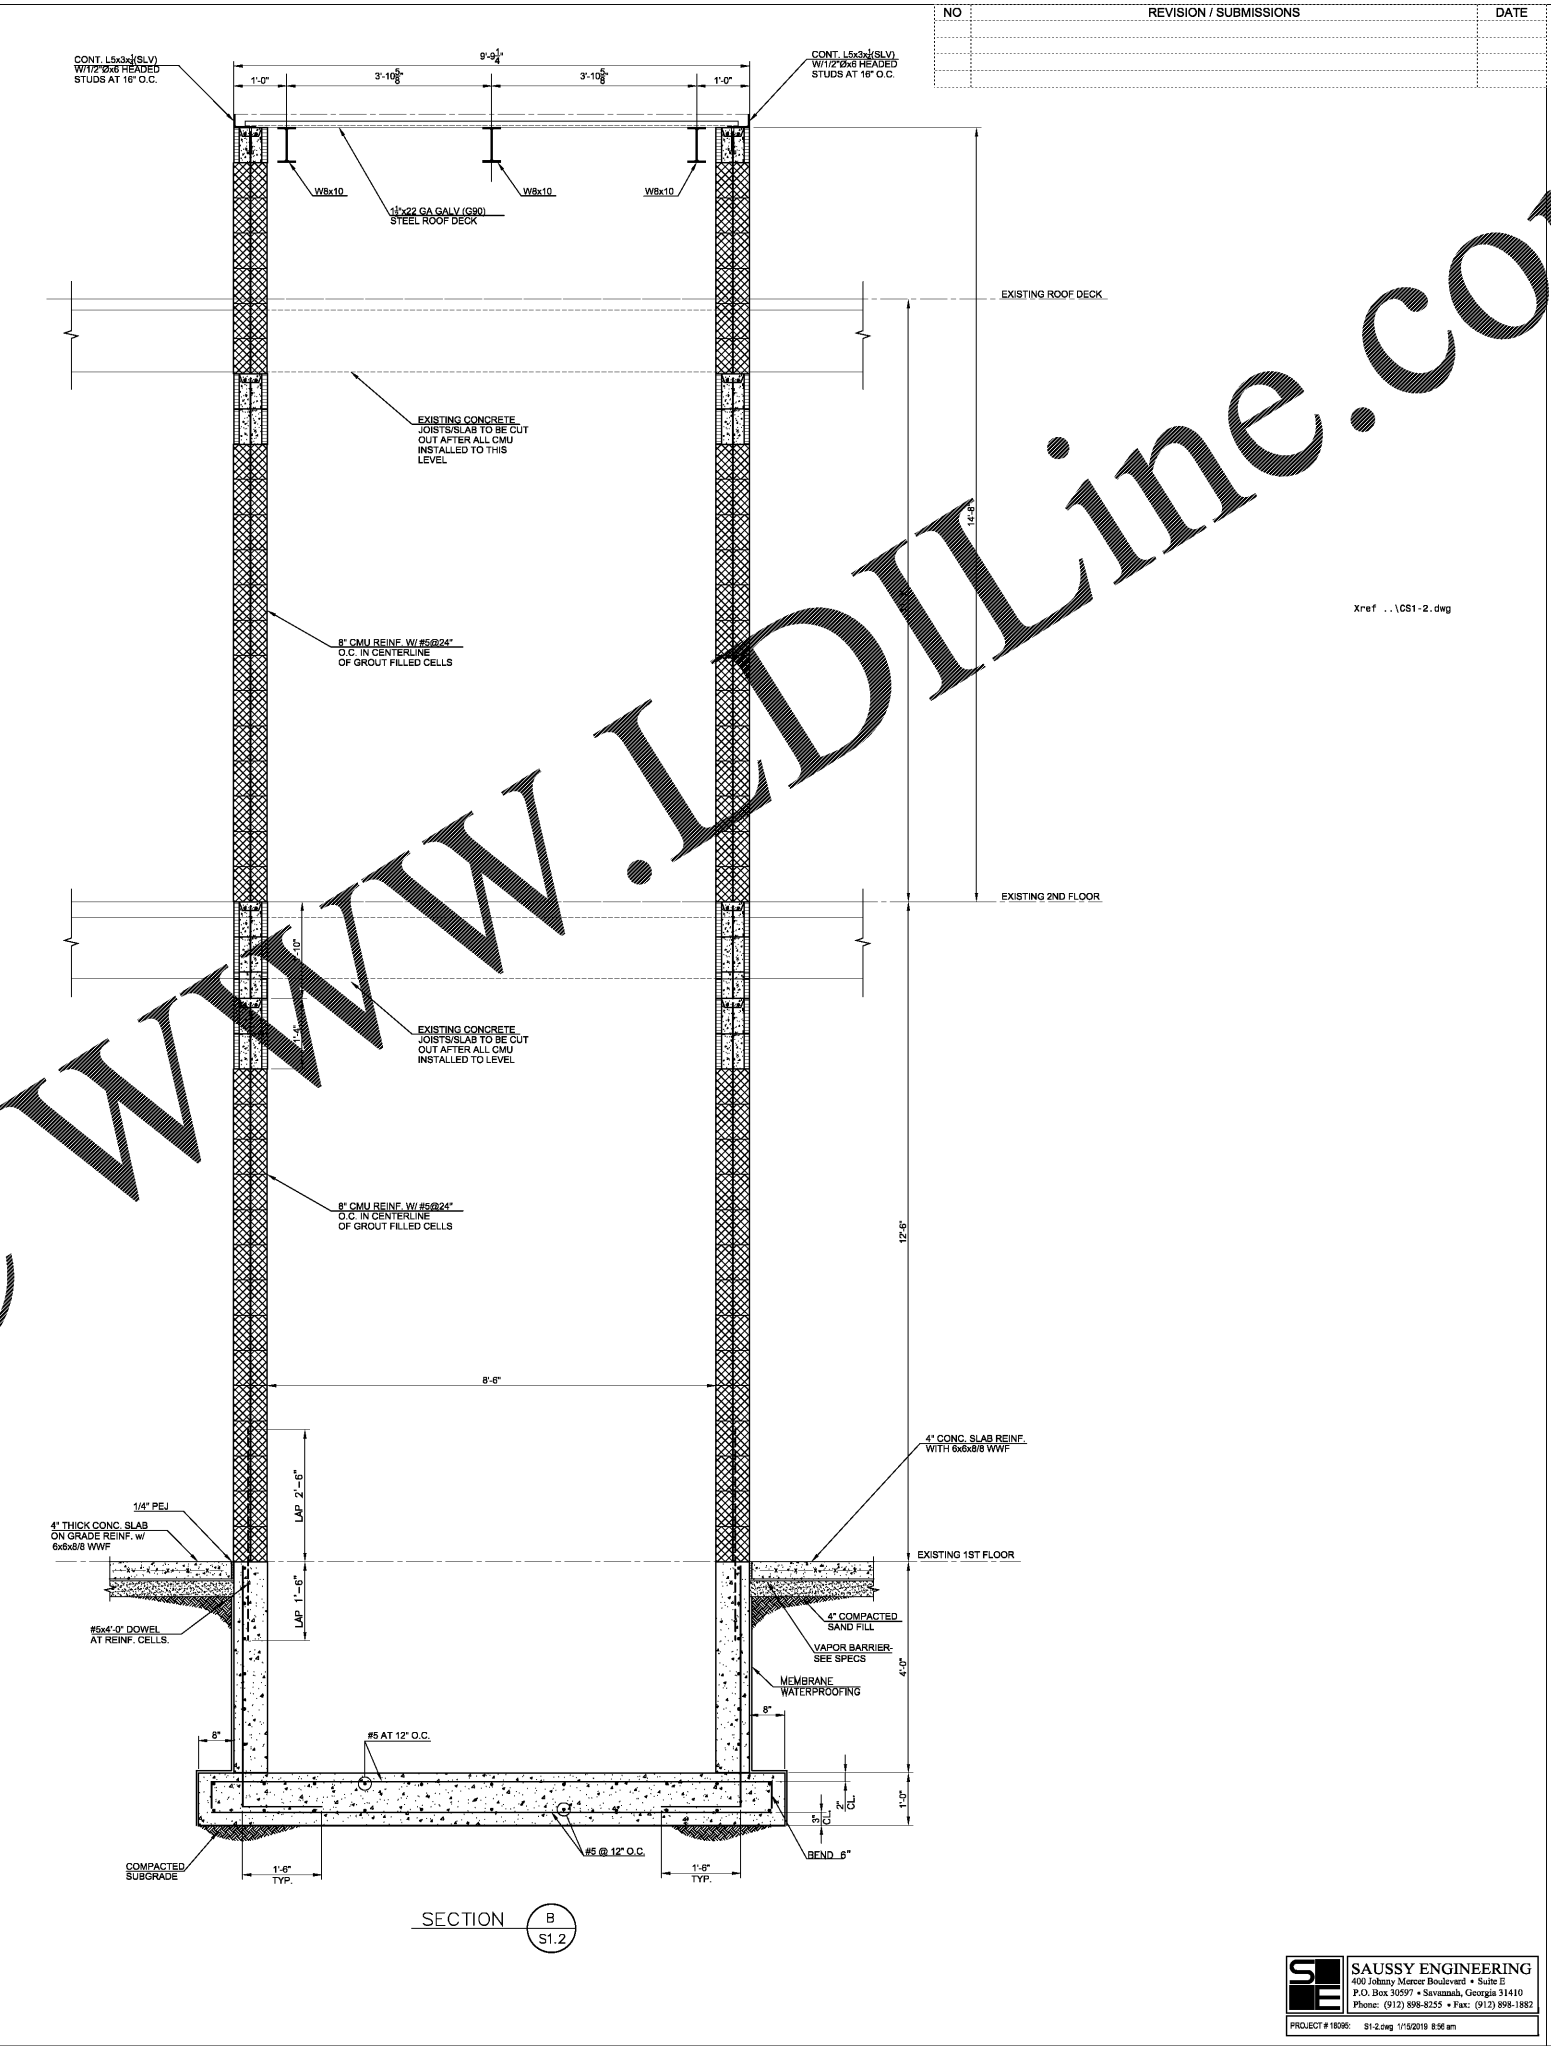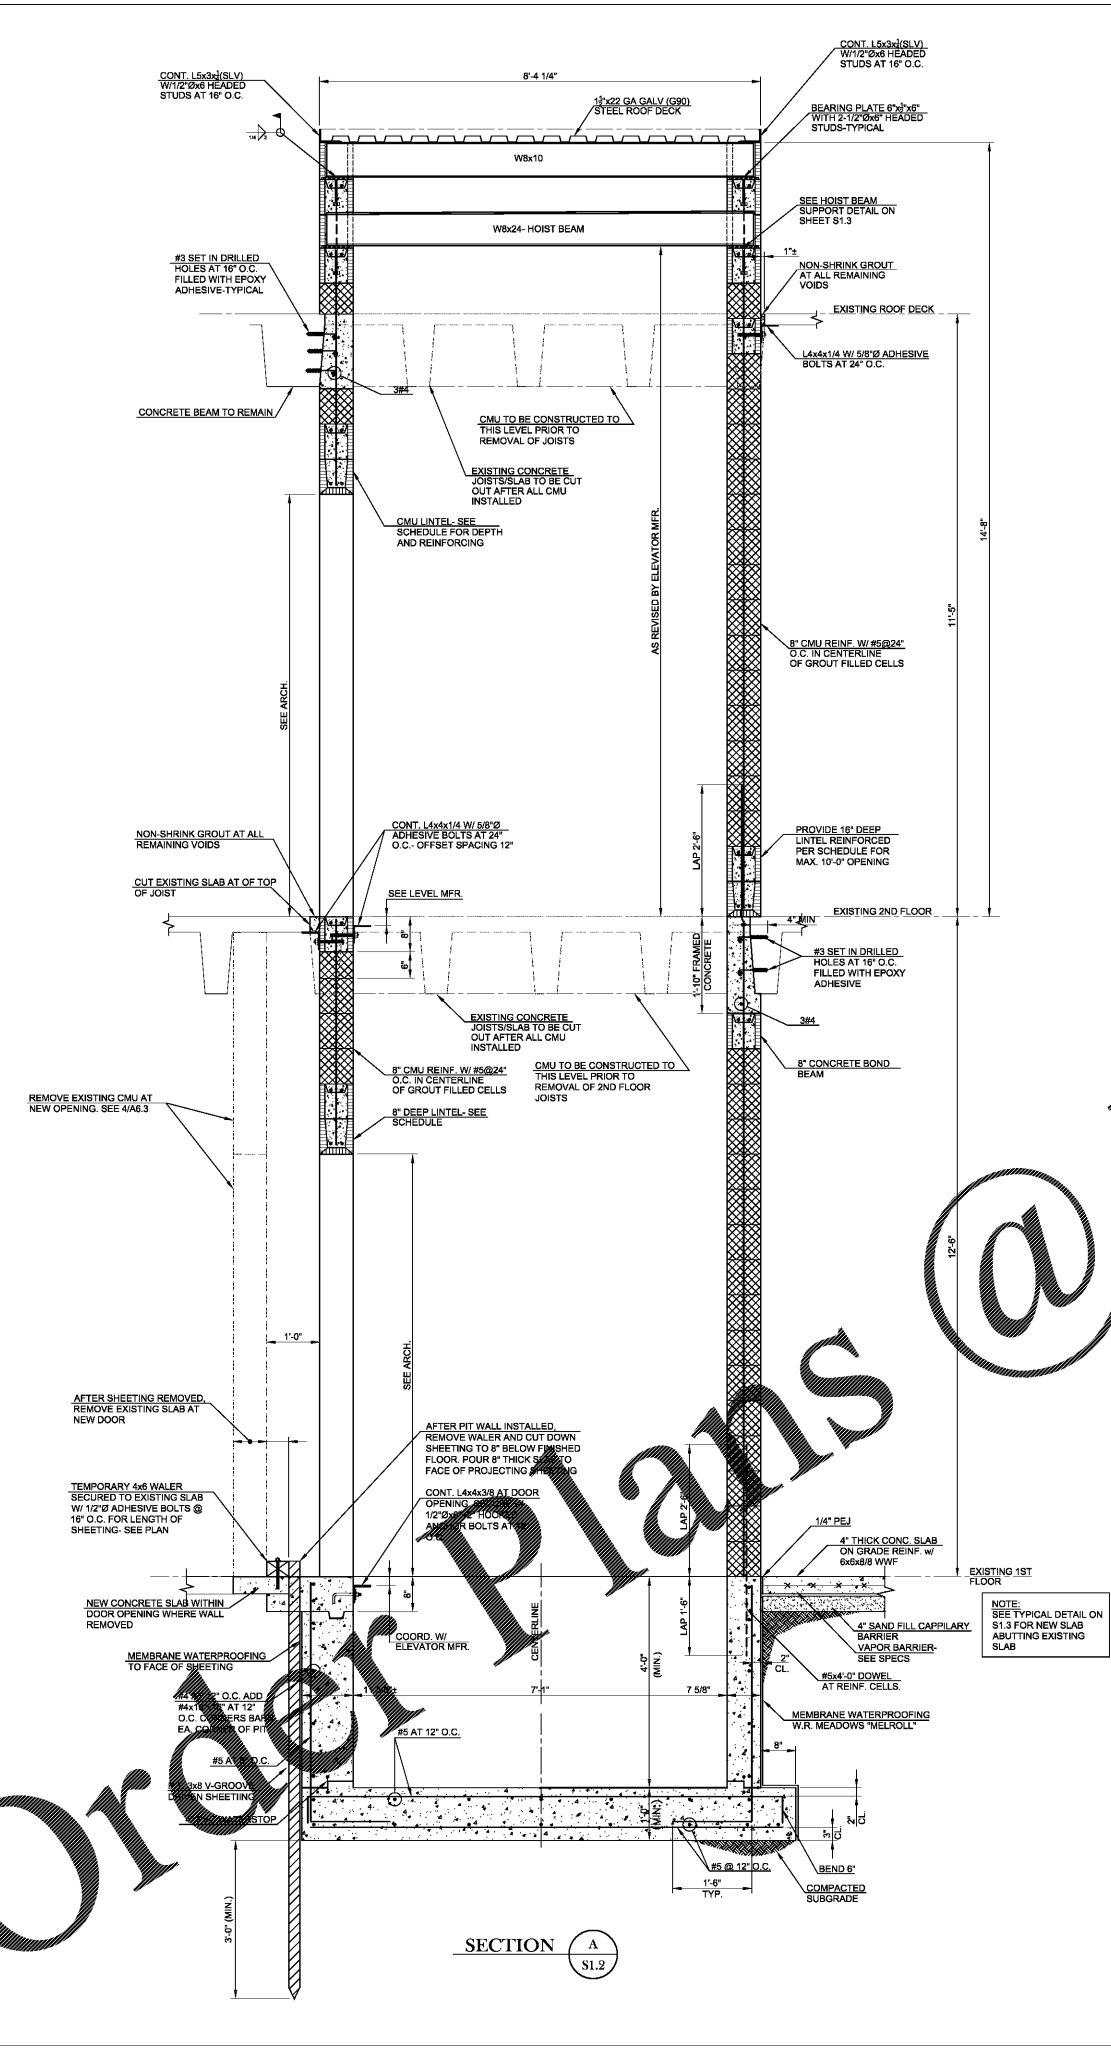

WWW.LDLine.com

Order Plans @