


NO	REVISION / SUBMISSIONS	DATE

REFER TO CABLE TRAY LEGEND ON PREVIOUS SHEET.

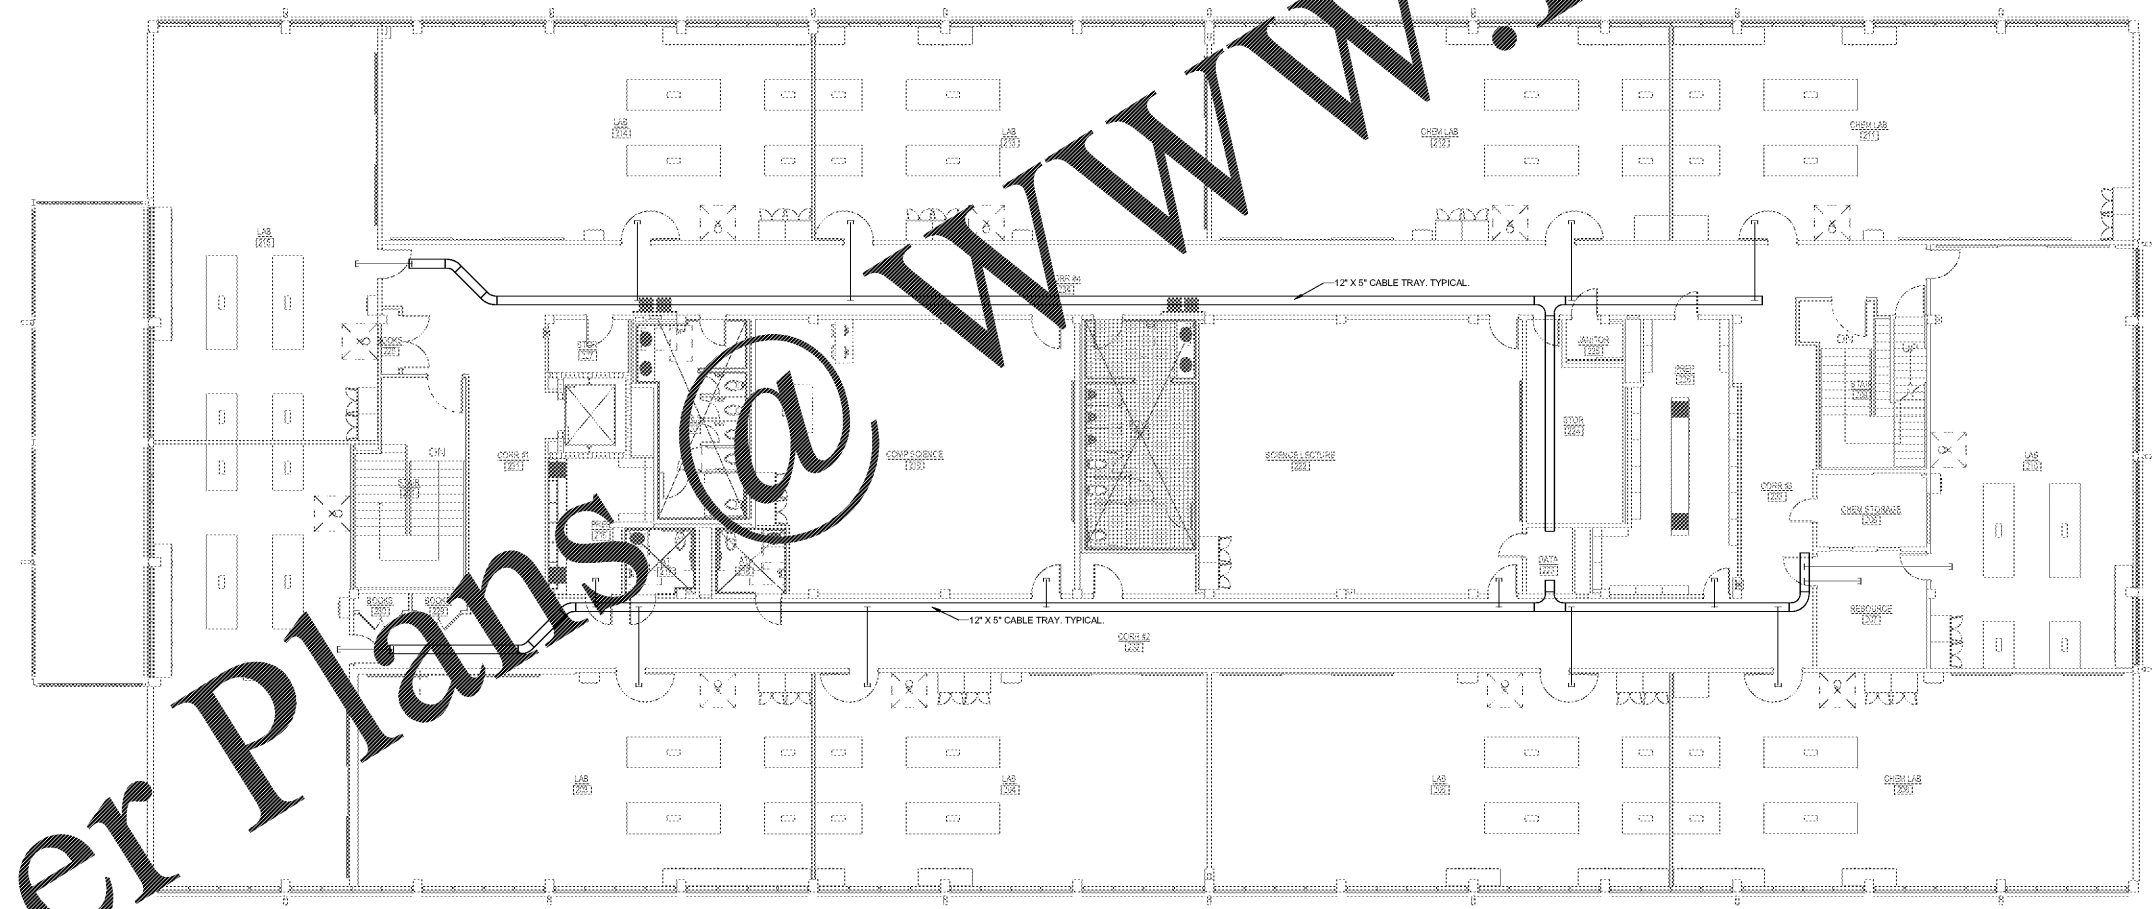

1 CABLE PATHWAY PLAN - LEVEL 2
 E3.22 SCALE: 1/8" = 1'-0"

JOHN A. TUTEN & ASSOCIATES
 ARCHITECTS
 4680 U.S. HIGHWAY 17 NORTH
 BRUNSWICK, GEORGIA 31525
 www.jatuten.com

GLYNN ACADEMY HIGH SCHOOL
 SCIENCE BLDG. (5015) MODERNIZATION
 1001 MANSFIELD ST. BRUNSWICK GA, 31520
 GLYNN COUNTY BOARD OF EDUCATION

CAPITAL OUTLAY
 PROJECT # TBD
 SYSTEM CODE: 668
 SCHOOL CODE: 4752
 FTE: 1798

CABLE PATHWAY PLAN - LEVEL 2



ISSUED FOR:
 BID SET

JV, MP
 DRAWN BY
 DPCE
 CHECKED BY
 DJP
 APPROVED BY
 01/19/19
 PROJECT DATE
 1802
 PROJECT NUMBER

SHEET
 NUMBER:
E3.22

1/15/2019 4:13:50 PM C:\Users\jaided\Documents\17-2015_GA SCIENCE BUILDING MEP\2016_jaided.EDW