

NO	REVISION / SUBMISSIONS	DATE

JOHN A. TUTEN & ASSOCIATES
 ARCHITECTS
 4680 U.S. HIGHWAY 17 NORTH
 BRUNSWICK, GEORGIA 31525
 www.jatuten.com

GLYNN ACADEMY HIGH SCHOOL
 SCIENCE BLDG. (5015) MODERNIZATION
 1001 MANSFIELD ST. BRUNSWICK GA, 31520
 GLYNN COUNTY BOARD OF EDUCATION

CAPITAL OUTLAY
 PROJECT # TBD
 SYSTEM CODE: 663
 SCHOOL CODE: 4752
 FTE: 1793

AUXILIARY PLAN - LEVEL 1




ISSUED FOR:
 BID SET

J.V. MP
 DRAWN BY
 DPCE
 CHECKED BY
 DJP
 APPROVED BY
 01/19/19
 PROJECT DATE
 1802
 PROJECT NUMBER

SHEET
 NUMBER:
E8.01
 Copyright (c) 2019
 All Rights Reserved.

dpce
 DON PENN CONSULTING ENGINEER
 1001 BILIANA BLVD.
 SUITE 1100
 WESTLAKE, TX 79088
 P 817.412.2588 F 817.251.8411

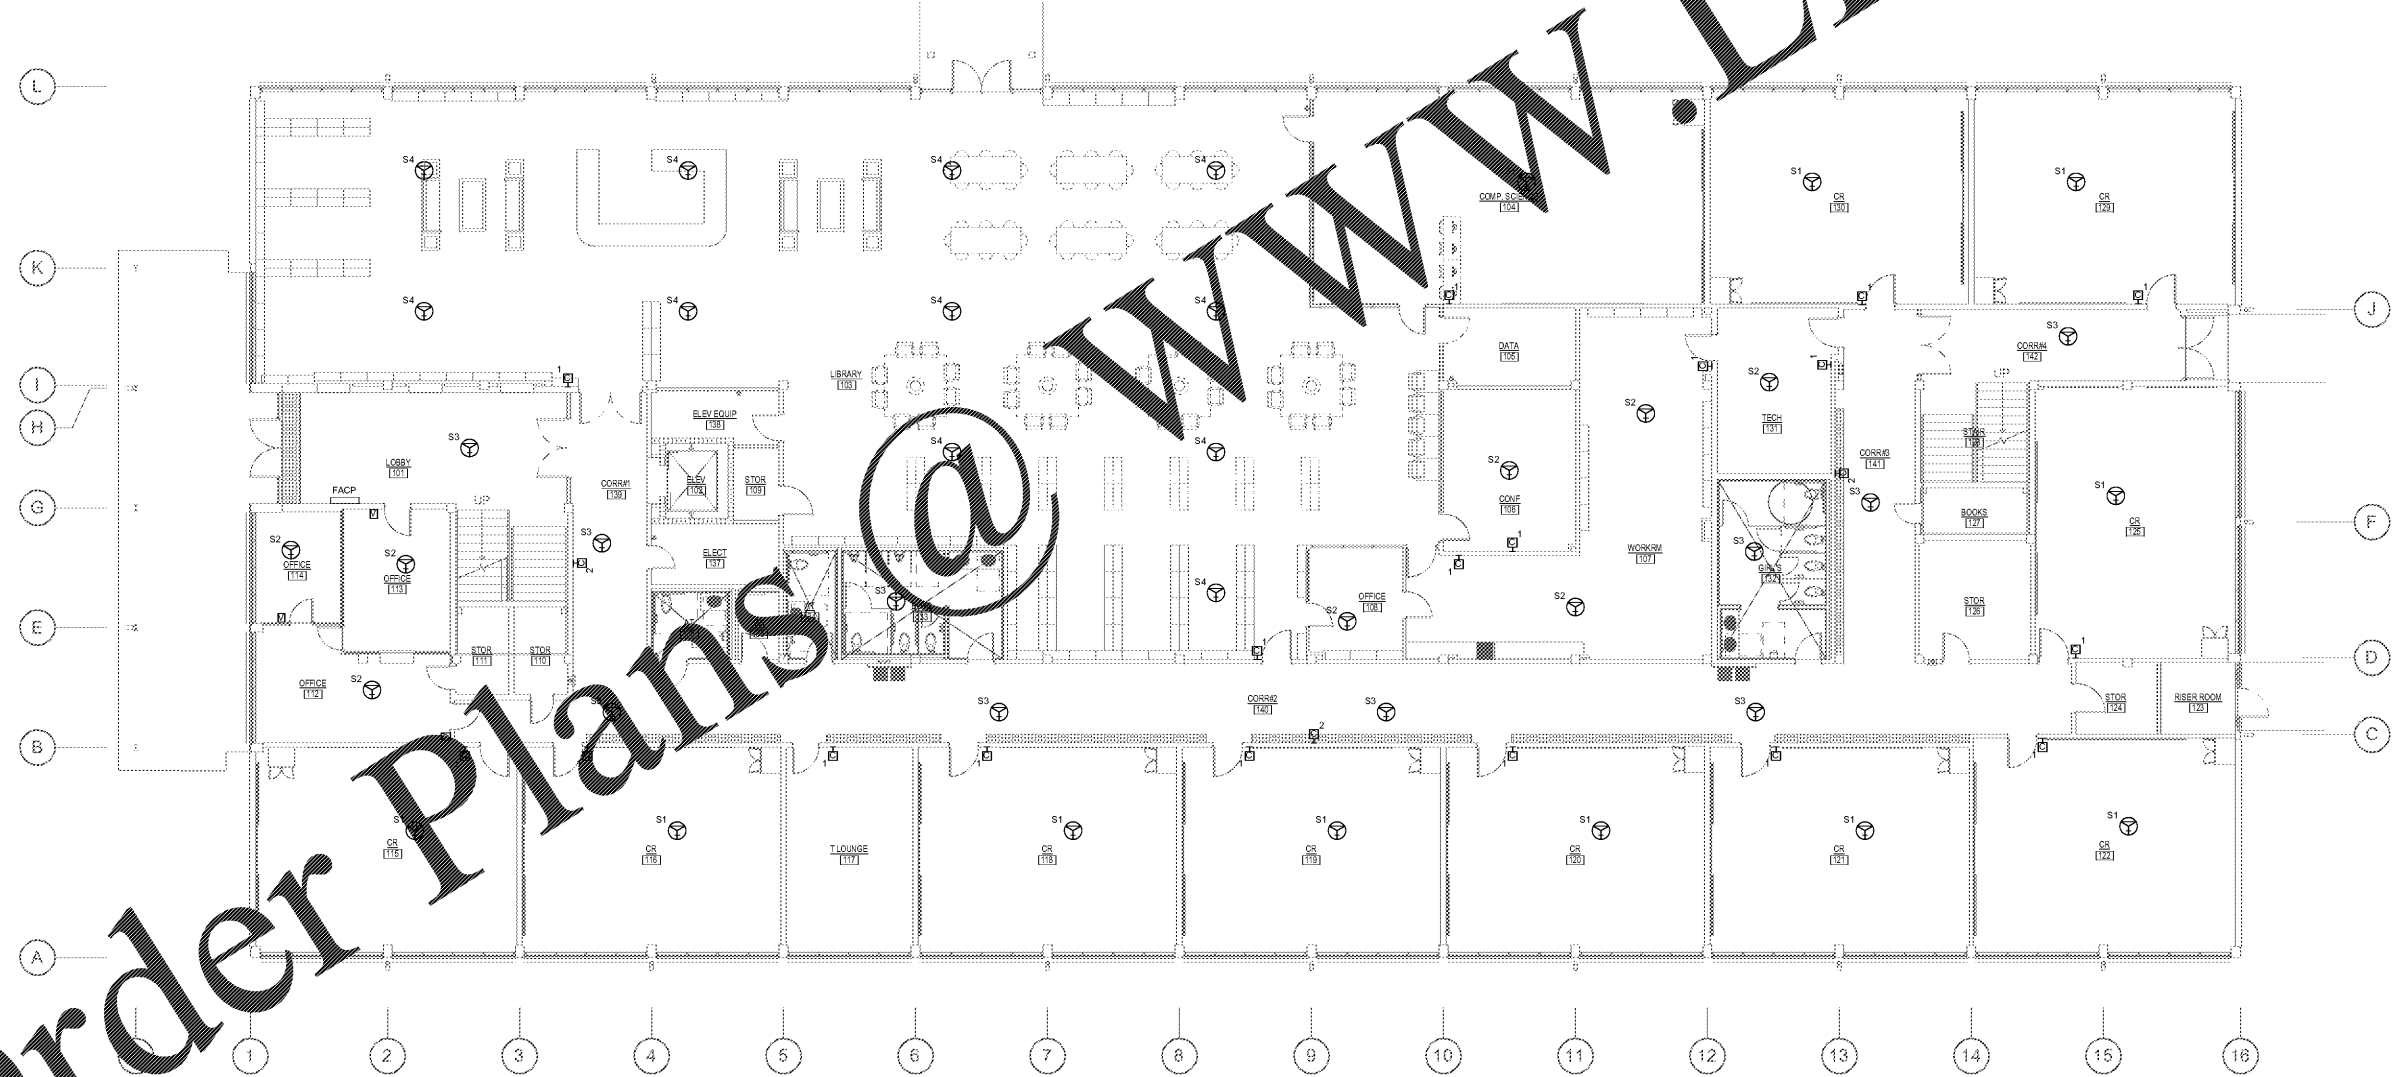

1 AUXILIARY PLAN - LEVEL 1
 E8.01 SCALE: 1/8" = 1'-0"

1/15/2019 4:14:24 PM C:\Users\jvallen\Documents\17-2015_GA SCIENCE BUILDING MEPV2016_jvallen_E8.01.rvt