



2010 FDOT Design Standards	Sheet No. 102
----------------------------	---------------

2010 FDOT Design Standards	Sheet No. 102
----------------------------	---------------

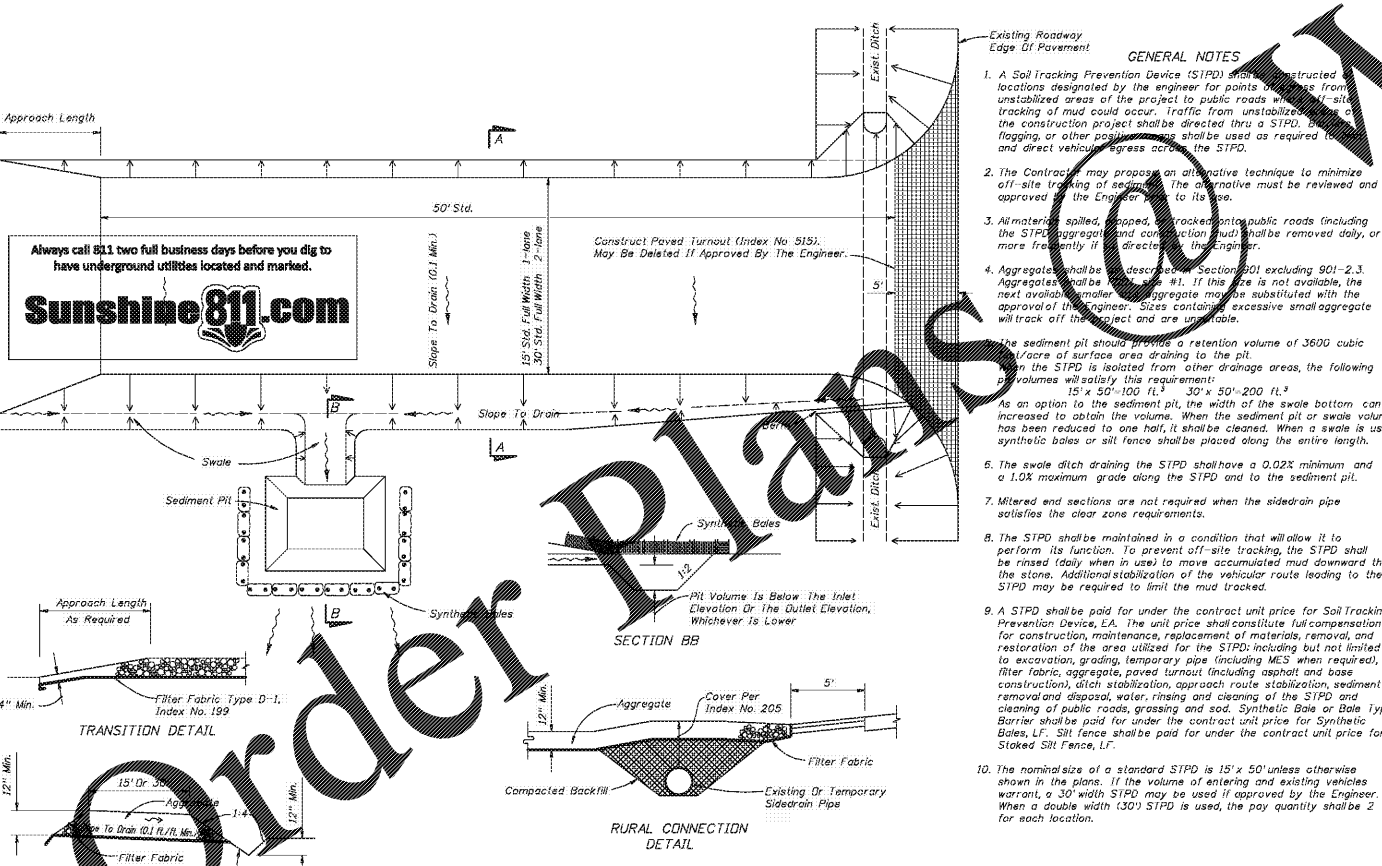

2010 FDOT Design Standards	Sheet No. 106
----------------------------	---------------

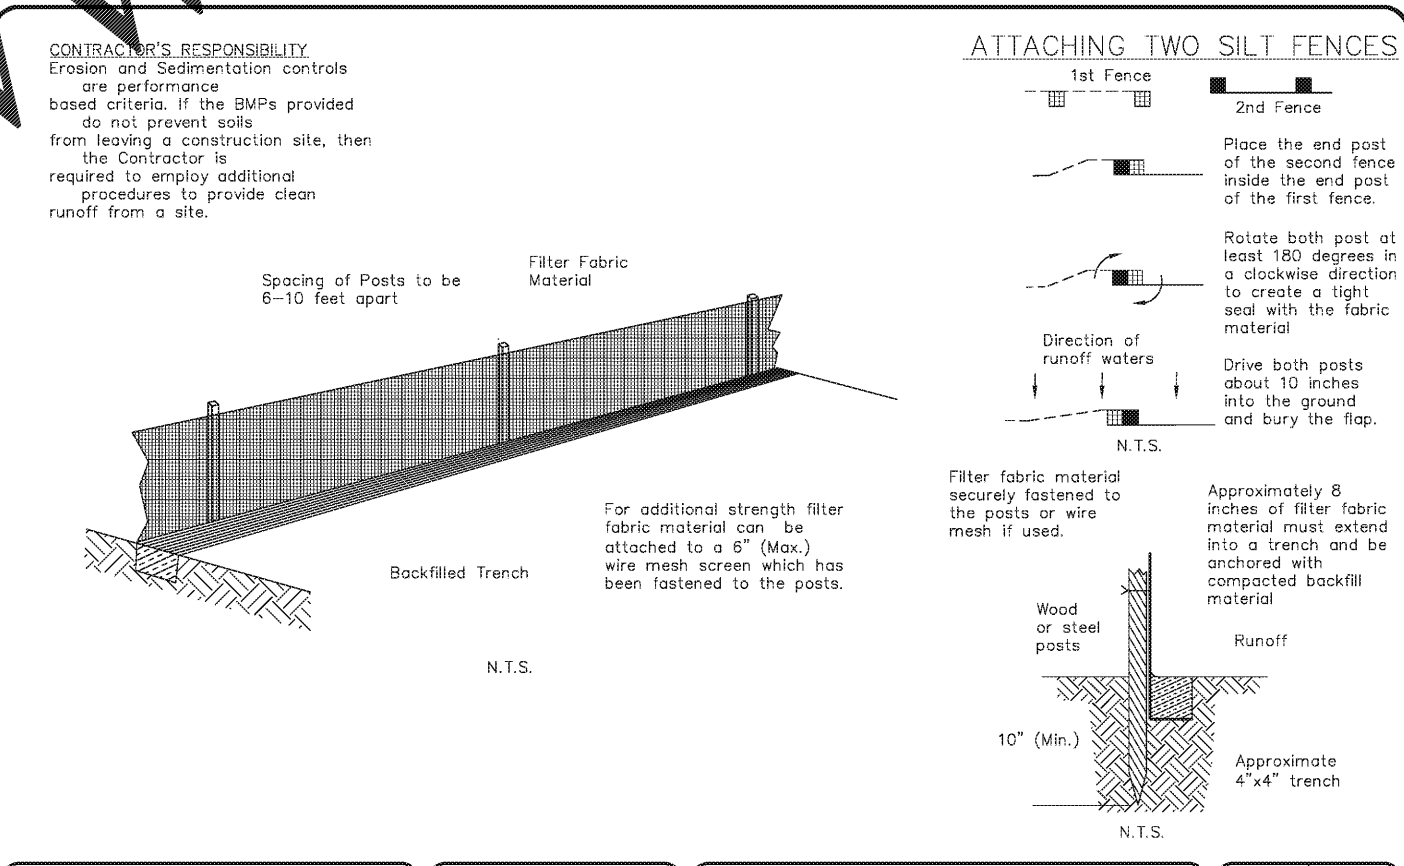

5/18/15	CONTRACTOR NOTE ADDED	S.R.
DATE	REVISION DESCRIPTION	APP

CITY OF CLEARWATER ENGINEERING DEPARTMENT EROSION AND SILTATION CONTROL POLICY	INSTALLING A FILTER FABRIC SYLT FENCE	INDEX NO. 607 PAGE NO. 1 OF 3 LATEST REVISION 2/22/2016
---	--	--

THIS DRAWING IS THE PROPERTY OF AEC SERVICES, INC. AND HAS BEEN PREPARED SPECIFICALLY FOR THE OWNER OF THIS PROJECT. IT MAY NOT BE USED FOR ANY OTHER PURPOSE, LOCATION, OR OWNER.

GIANT OIL INC.
1806 N. FRANKLIN STREET
TAMPA, FLORIDA 33602

BP STATION
3009 GULF TO BAY BLVD
CLEARWATER, FLORIDA 34619

AEC Services, Inc.
1619 ALLISON WOODS LANE
TAMPA, FL 33619
(813) 984-1254
www.aecservicesinc.com

NO.	DESCRIPTION	DATE	CHECKED	DATE	APPROVAL
1					
2					
3					
4					
5					

DEMO DETAILS

C-2.1