



THIS DRAWING IS THE PROPERTY OF AEC SERVICES, INC. AND HAS BEEN PREPARED SPECIFICALLY FOR THE OWNER. IT IS NOT TO BE REPRODUCED OR USED FOR ANY OTHER PROJECT, LOCATION, OR OWNER.

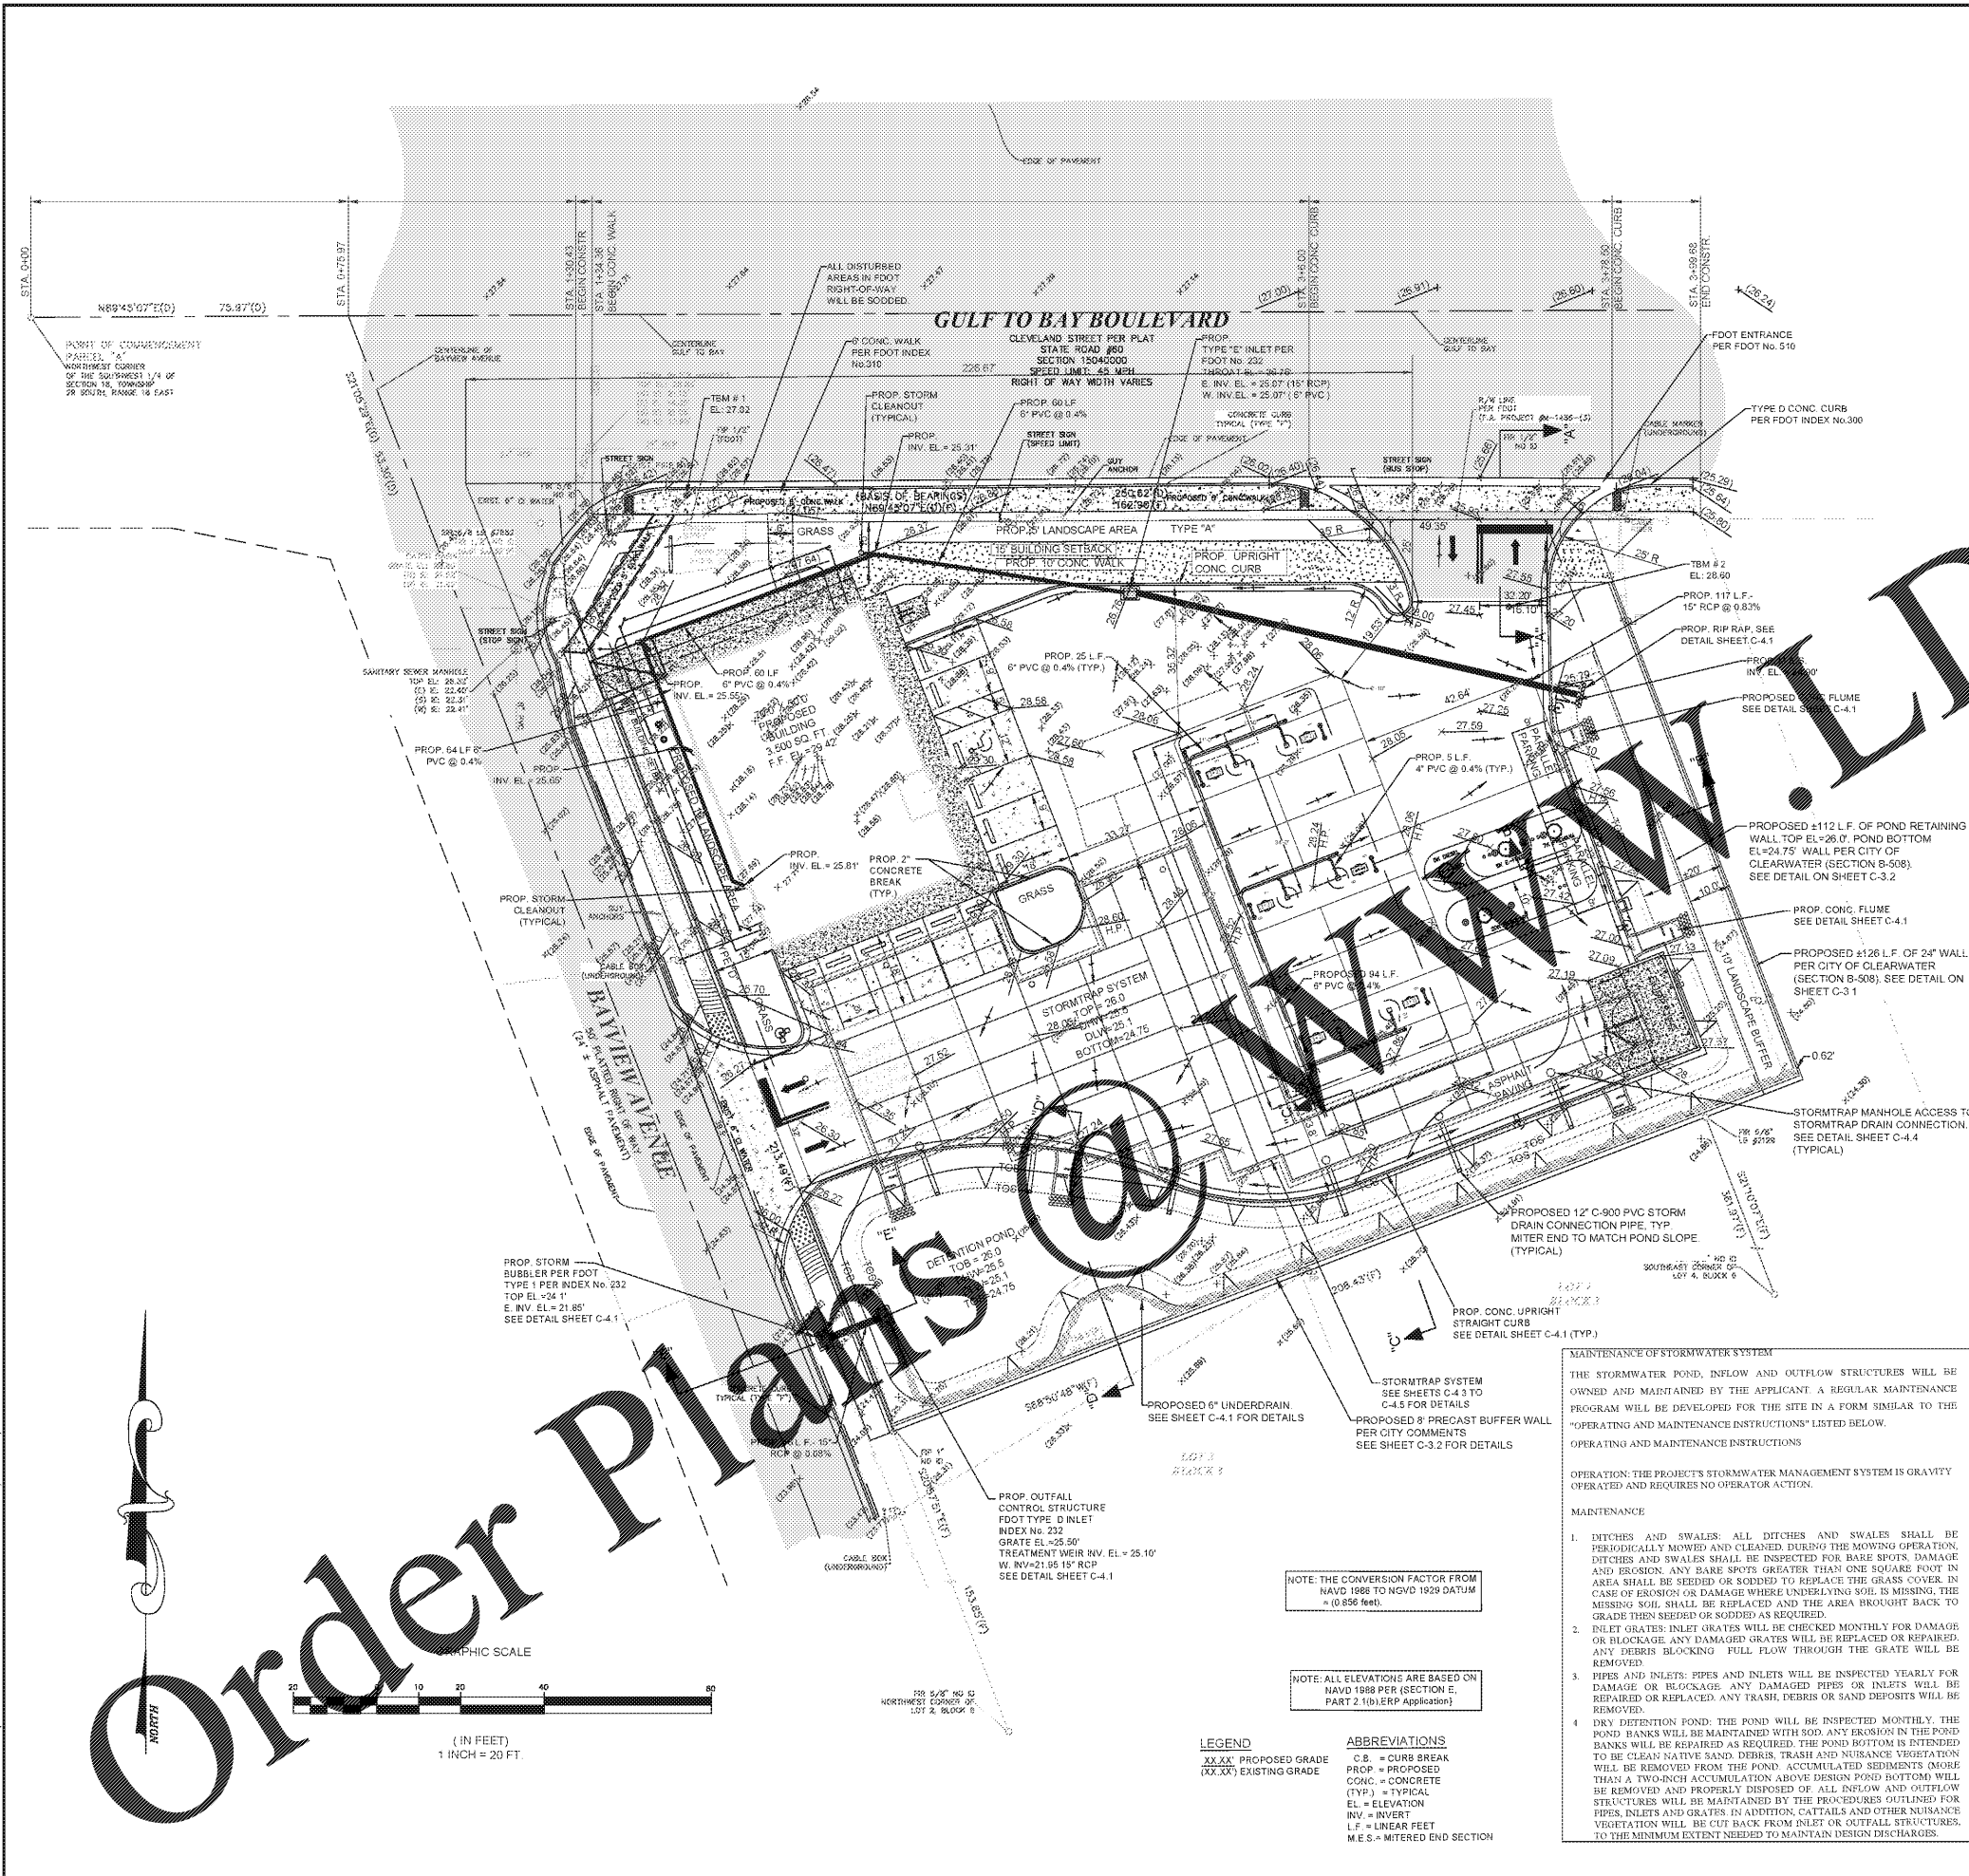

SEQUENCE OF MAJOR EVENTS: 1. INSTALL STAKED SILT FENCE... STABILIZATION PRACTICES: WIND EROSION STABILIZATION... EROSION PROTECTION... SEDIMENT BASINS... STORM WATER MANAGEMENT... WASTE DISPOSAL... OFF SITE VEHICLE TRACKING... TIMING OF CONTROL MEASURES... EROSION AND SEDIMENT CONTROL, INSPECTION AND MAINTENANCE PRACTICES... NON-STORM WATER DISCHARGE... SPILL PREVENTION... SPILL CONTROL PRACTICES

Order Plans @ WWWW.com

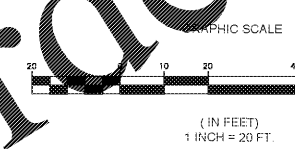

LEGEND: XX XX PROPOSED GRADE, (XX) XX EXISTING GRADE. ABBREVIATIONS: C.B. = CURB BREAK, PROP. = PROPOSED, CONC. = CONCRETE, (TYP.) = TYPICAL, EL. = ELEVATION, INV. = INVERT, L.F. = LINEAR FEET, M.E.S. = MITERED END SECTION

GIANT OIL INC. 1806 N. FRANKLIN STREET TAMPA, FLORIDA 33602

BP STATION 3009 GULF TO BAY BLVD. CLEARWATER, FLORIDA 34619

AEC Services, Inc. 1619 ALLISON WOODS LANE TAMPA, FL 33619

REVISIONS table with columns for NO, DESCRIPTION, DATE, CHECKED, GEP, APPROVAL, IAF

DRAINAGE PLAN C-4