



THIS DRAWING IS THE PROPERTY OF AEC SERVICES, INC. AND HAS BEEN PREPARED SPECIFICALLY FOR THE OWNER OF THIS PROJECT AT THIS SITE. IT MAY NOT BE USED FOR ANY OTHER PURPOSE, LOCATION, OR OWNER.

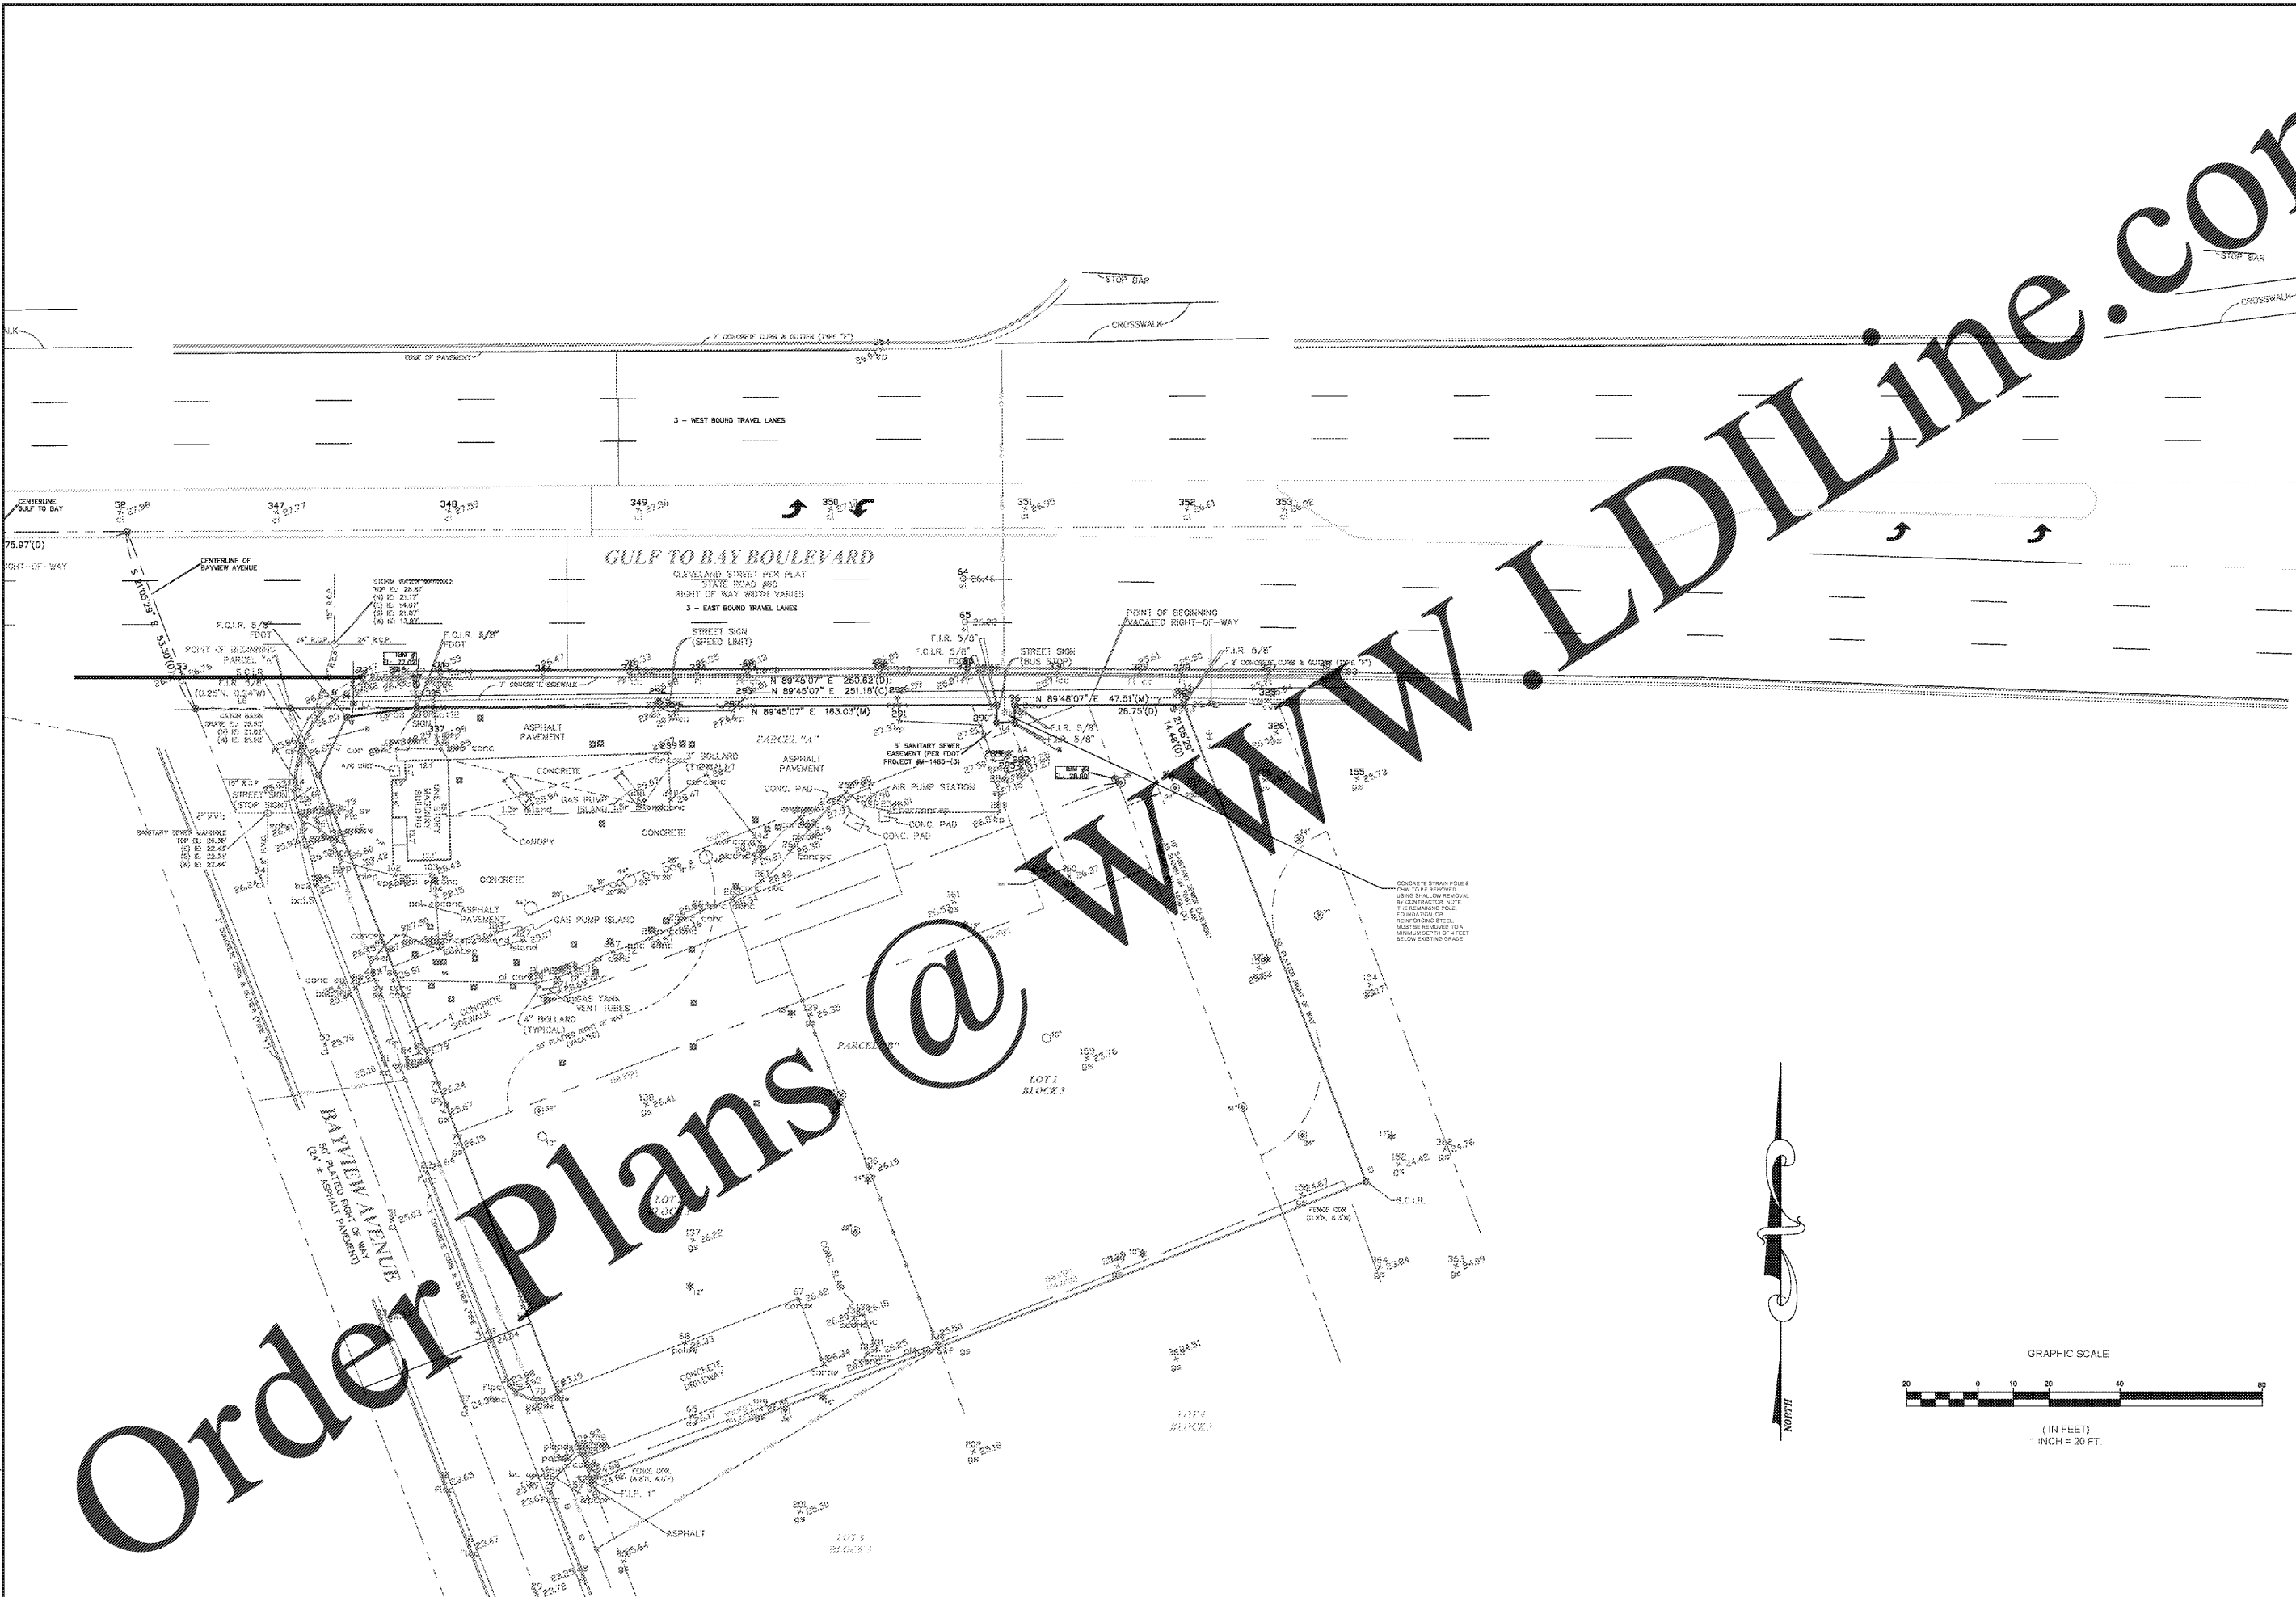

Order Plans @

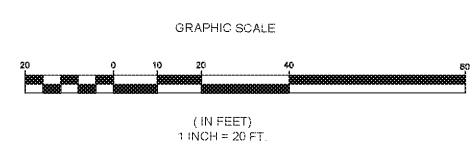

CUSTOMER
 BP STATION TO BAY BLVD.
 3009 GULF TO BAY BLVD.
 CLEARWATER, FLORIDA 34619

SITE ADDRESS
 BP STATION
 3009 GULF TO BAY BLVD.
 CLEARWATER, FLORIDA 34619

ENGINEER OF RECORD:
AEC Services, Inc.
 RON FAIR, P.E.
 License No. 9277 QB #0011445
 1616 ALLISON WOODS LANE
 TAMPA, FL 33619
 (813) 984-1204
 www.aecservicesinc.com

JOB NO. 0016172	
DWG Name	CIVIL
XREF Name	NONE
SCALE	N.T.S.
DATE	7-8-18
DRAWN BY	PAZ
CHECKED	SEP
DATE	
DESCRIPTION	
NO.	
APPROVAL: RAF	

EXISTING / DEMO
 RIGHT OF WAY

RW-1