


THIS DRAWING IS THE PROPERTY OF AEC SERVICES, INC. AND HAS BEEN PREPARED SPECIFICALLY FOR THE OWNER OF THIS PROJECT AT THIS SITE. IT MAY NOT BE USED FOR ANY OTHER PURPOSE, LOCATION, OR OWNER.

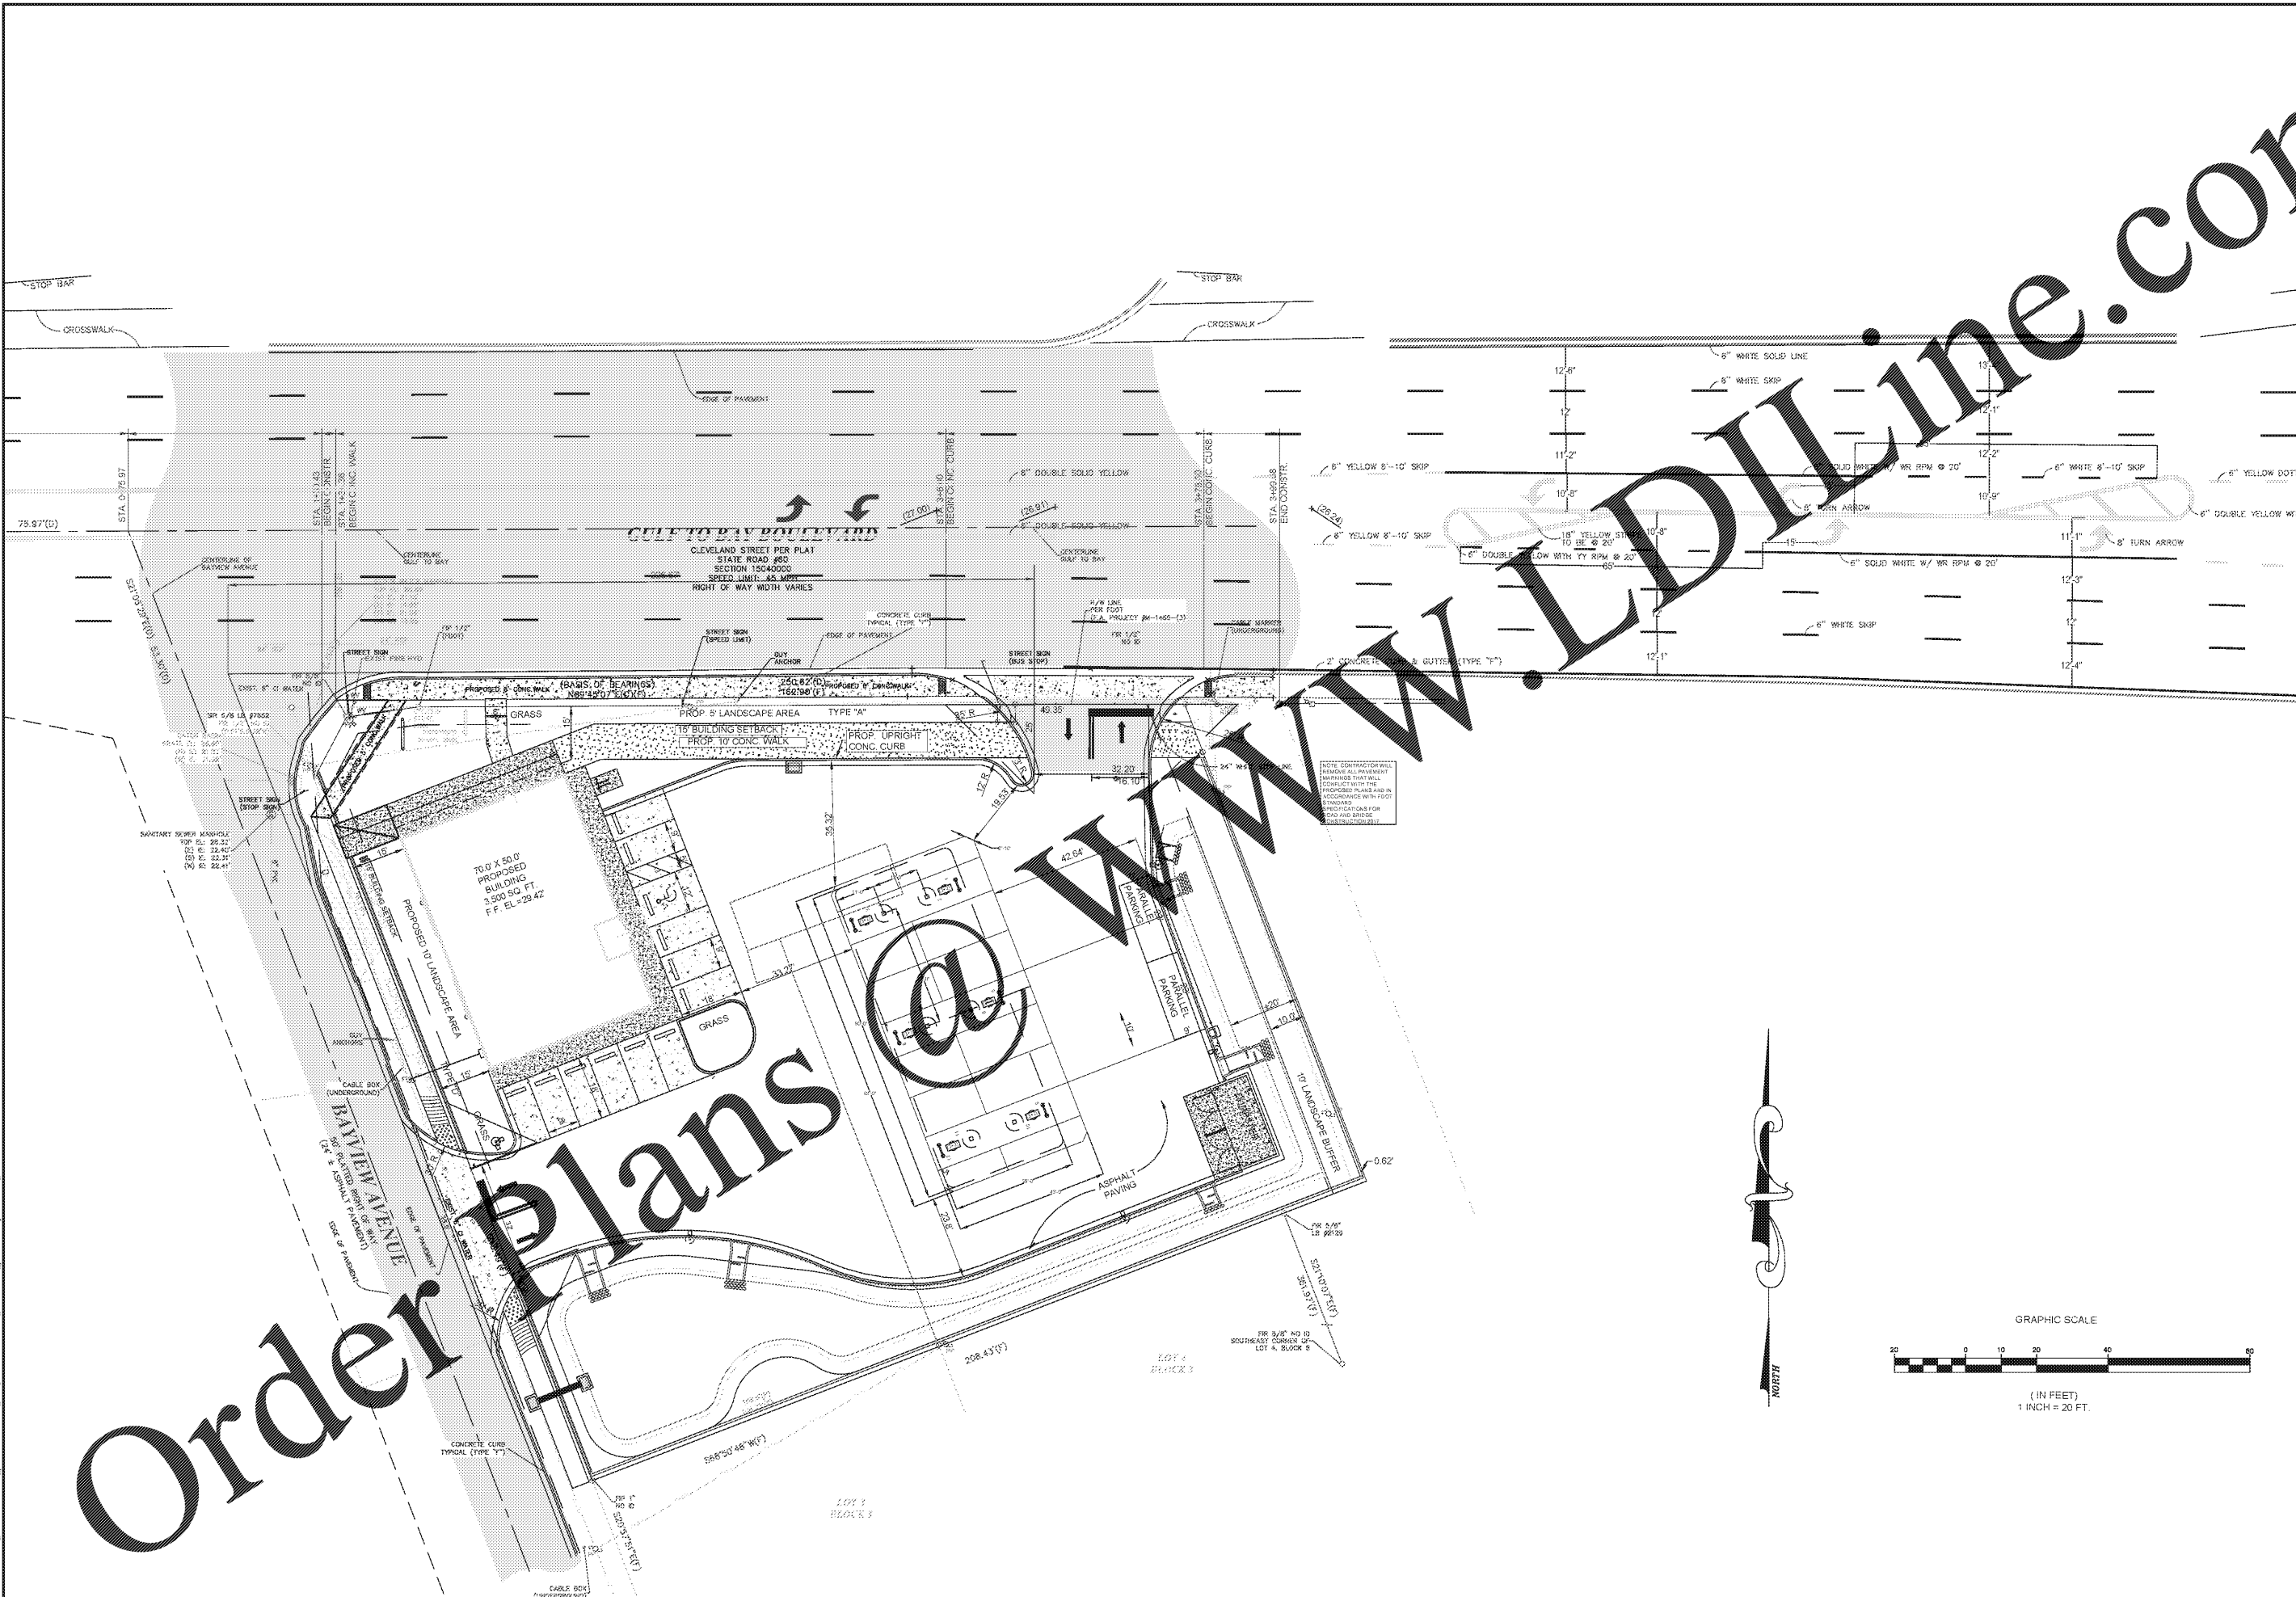

Order Plans

CUSTOMER  
 BP STATION  
 3009 GULF TO BAY BLVD.  
 CLEARWATER, FLORIDA 34619

SITE ADDRESS  
 BP STATION  
 3009 GULF TO BAY BLVD.  
 CLEARWATER, FLORIDA 34619

ENGINEER OF RECORD  
**AEC Services, Inc.**  
 RON FAIR, P.E.  
 License No. 9277 - QB #0011445  
 1819 ALLISON WOODS LANE  
 TAMPA, FL 33619  
 (813) 984-1254  
 www.aecservicesinc.com

JOB NO.	60161712
DWG Name	CIVIL
XREF Name	NONE
SCALE	N.T.S.
DATE	7-8-18
DRAWN BY	PAZ
CHECKED BY	REP
APPROVAL	RAF

PROPOSED  
 RIGHT OF WAY

RW-2