



Order Plans @ www.LDILine.com

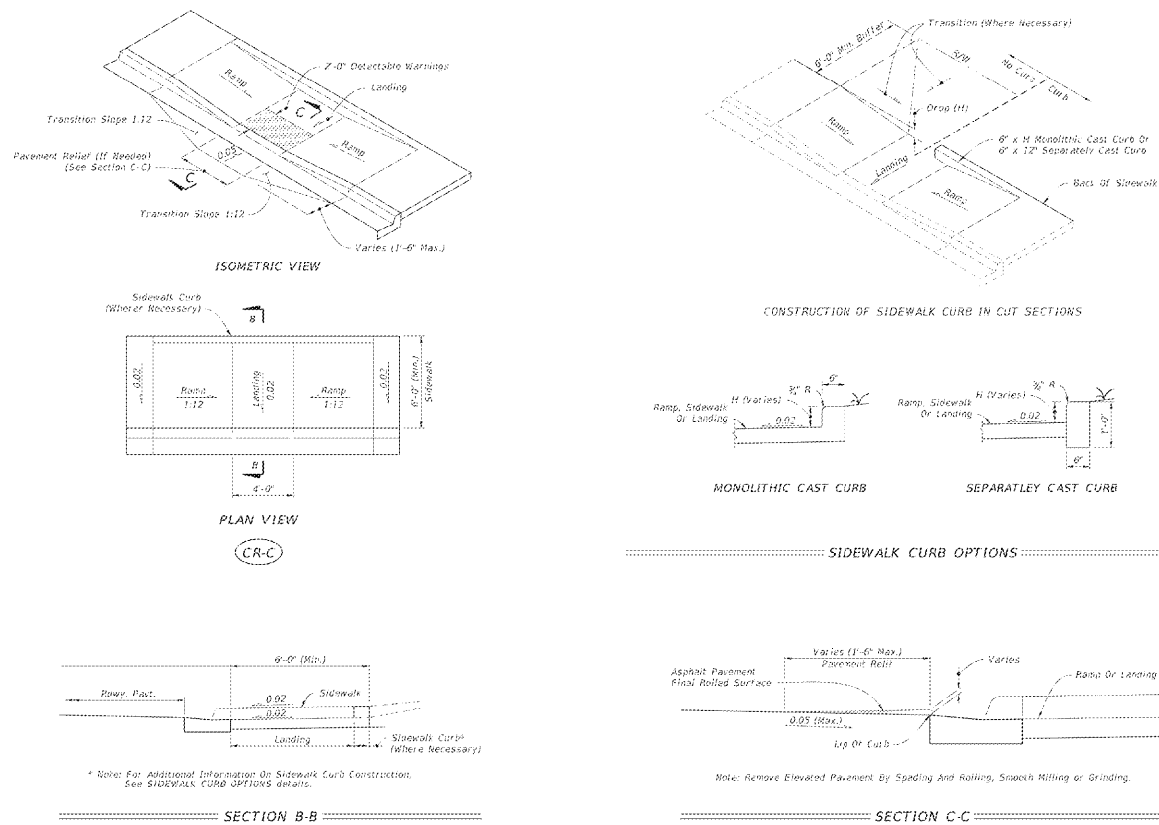


SIDEWALK CURB RAMP CR-C AND SIDEWALK CURB

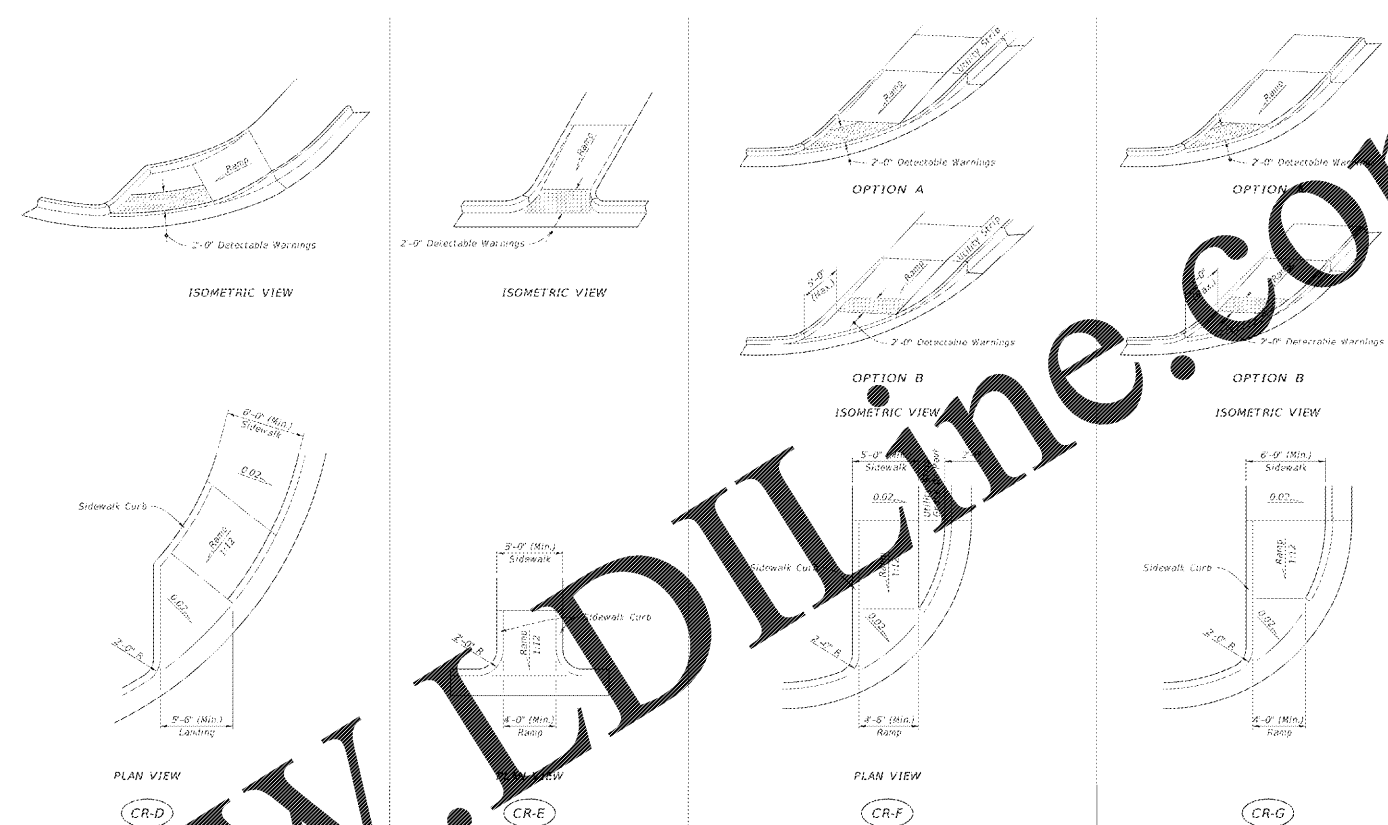


SIDEWALK CURB RAMP CR-D, CR-E, CR-F & CR-G

| | | | | | | | | | |
|---------------------------|---|--|------------------|---------------------|---------------------------|---|--|------------------|---------------------|
| LAST REVISION 11/01/16 | DESCRIPTION: FY 2017-18 DESIGN STANDARDS | DETECTABLE WARNINGS AND SIDEWALK CURB RAMP | INDEX NO. 304 | SHEET NO. 3 of 8 | LAST REVISION 11/01/16 | DESCRIPTION: FY 2017-18 DESIGN STANDARDS | DETECTABLE WARNINGS AND SIDEWALK CURB RAMP | INDEX NO. 304 | SHEET NO. 4 of 8 |
|---------------------------|---|--|------------------|---------------------|---------------------------|---|--|------------------|---------------------|

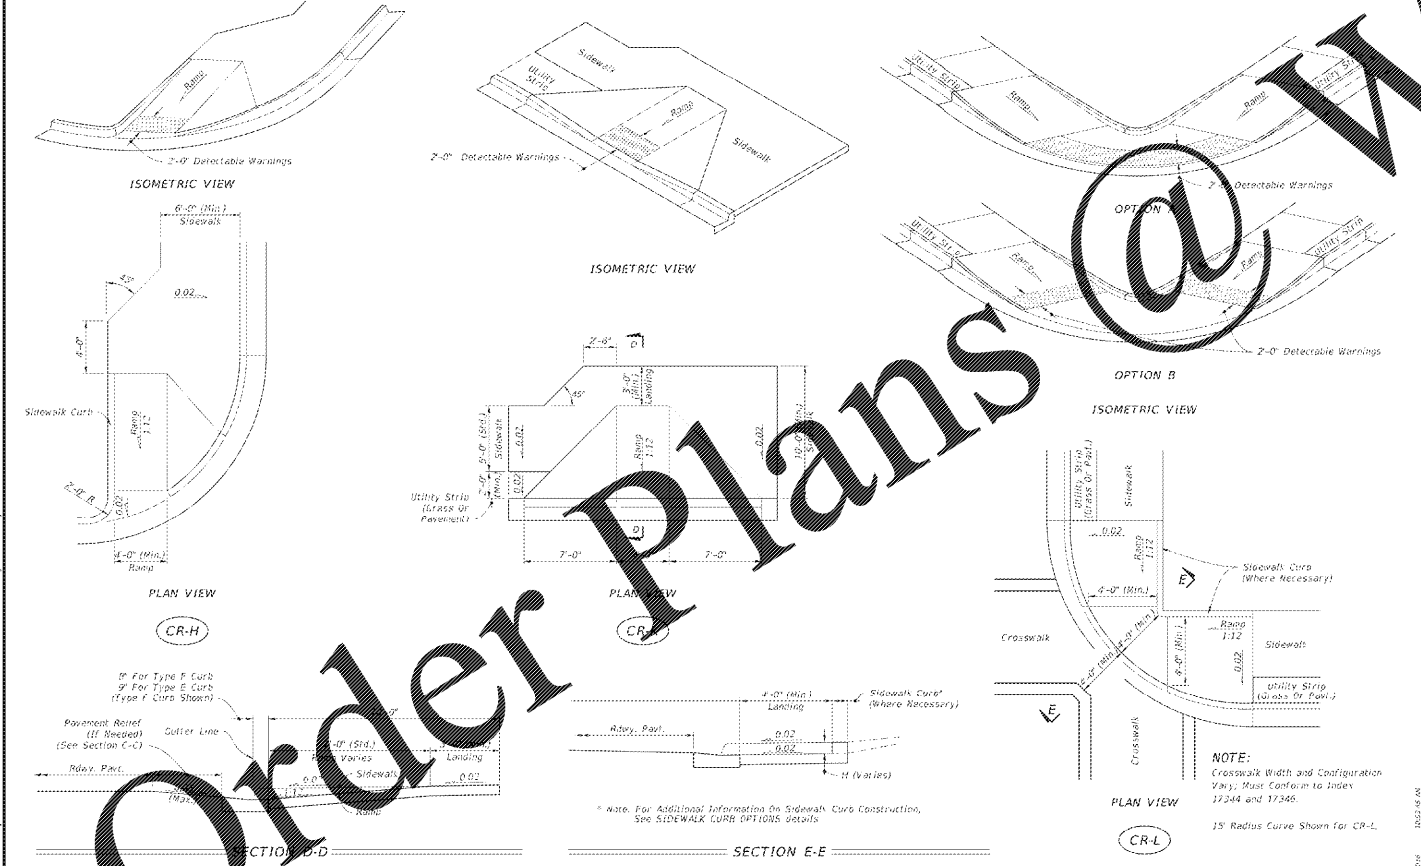

SIDEWALK CURB RAMP CR-H, CR-K & CR-L

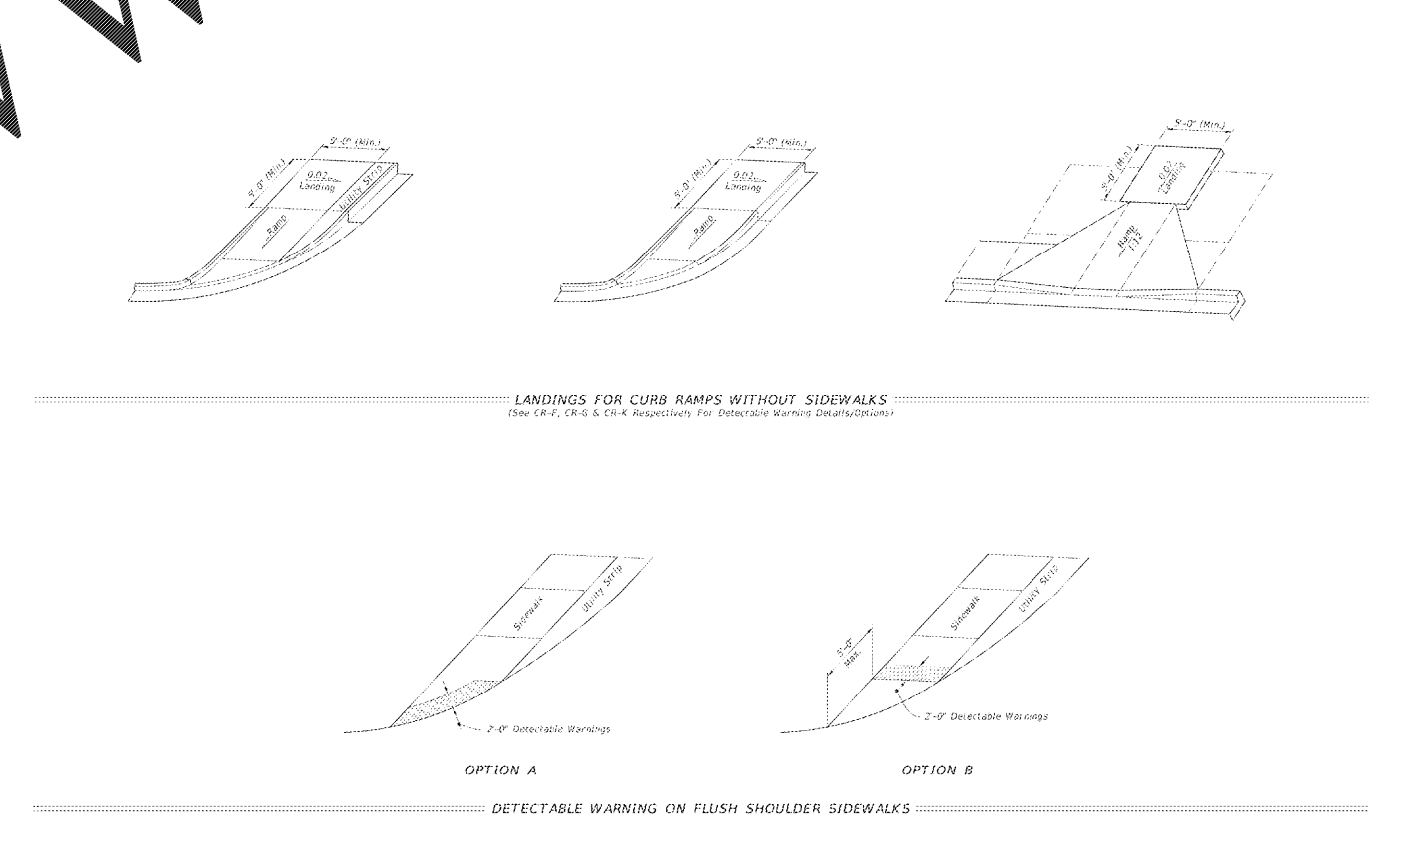

CURB RAMP WITHOUT SIDEWALKS AND FLUSH SHOULDER SIDEWALKS

| | | | | | | | | | |
|---------------------------|---|--|------------------|---------------------|---------------------------|---|--|------------------|---------------------|
| LAST REVISION 11/01/16 | DESCRIPTION: FY 2017-18 DESIGN STANDARDS | DETECTABLE WARNINGS AND SIDEWALK CURB RAMP | INDEX NO. 304 | SHEET NO. 5 of 8 | LAST REVISION 11/01/16 | DESCRIPTION: FY 2017-18 DESIGN STANDARDS | DETECTABLE WARNINGS AND SIDEWALK CURB RAMP | INDEX NO. 304 | SHEET NO. 6 of 8 |
|---------------------------|---|--|------------------|---------------------|---------------------------|---|--|------------------|---------------------|

CUSTOMER: BP STATION 3009 GULF TO BAY BLVD CLEARWATER, FLORIDA 34619
SITE ADDRESS: BP STATION 3009 GULF TO BAY BLVD CLEARWATER, FLORIDA 34619

ENGINEER OF RECORD:
AEC Services, Inc.
RON FAIR, P.E.
FL # 50738 License No. 9277 QB #0011445
1616 ALLISON WOODS LANE
TAMPA, FL 33619
(813) 984-1204
(813) 984-2880 (f)
www.aecservicesinc.com

| REVISIONS | |
|-----------|-------------|
| NO. | DESCRIPTION |
| | |
| | |
| | |
| | |

| | | | | | | | |
|------------------|-----------------|-----------------|---------------|--------------|---------------|--------------|---------------|
| JOB NO.: 6016172 | DWG NAME: CIVIL | XREF NAME: NONE | SCALE: N.T.S. | DATE: 7-8-18 | DRAWN BY: PAZ | CHECKED: GEP | APPROVAL: RAE |
|------------------|-----------------|-----------------|---------------|--------------|---------------|--------------|---------------|

ROW FDOT INDEXES

RW-4

THIS DRAWING IS THE PROPERTY OF AEC SERVICES, INC. AND HAS BEEN PREPARED SPECIFICALLY FOR THE OWNER OF THIS PROJECT. ANY REUSE OF THIS DRAWING FOR ANY OTHER PROJECT, LOCATION, OR OWNER IS STRICTLY PROHIBITED.