


THIS DRAWING IS THE PROPERTY OF AEC SERVICES INC. AND HAS BEEN PREPARED SPECIFICALLY FOR THE OWNER OF THIS PROJECT AT THIS SITE. IT MAY NOT BE USED FOR ANY OTHER PURPOSE, LOCATION, OR OWNER.

Order Plans @ www.walddiLine.com

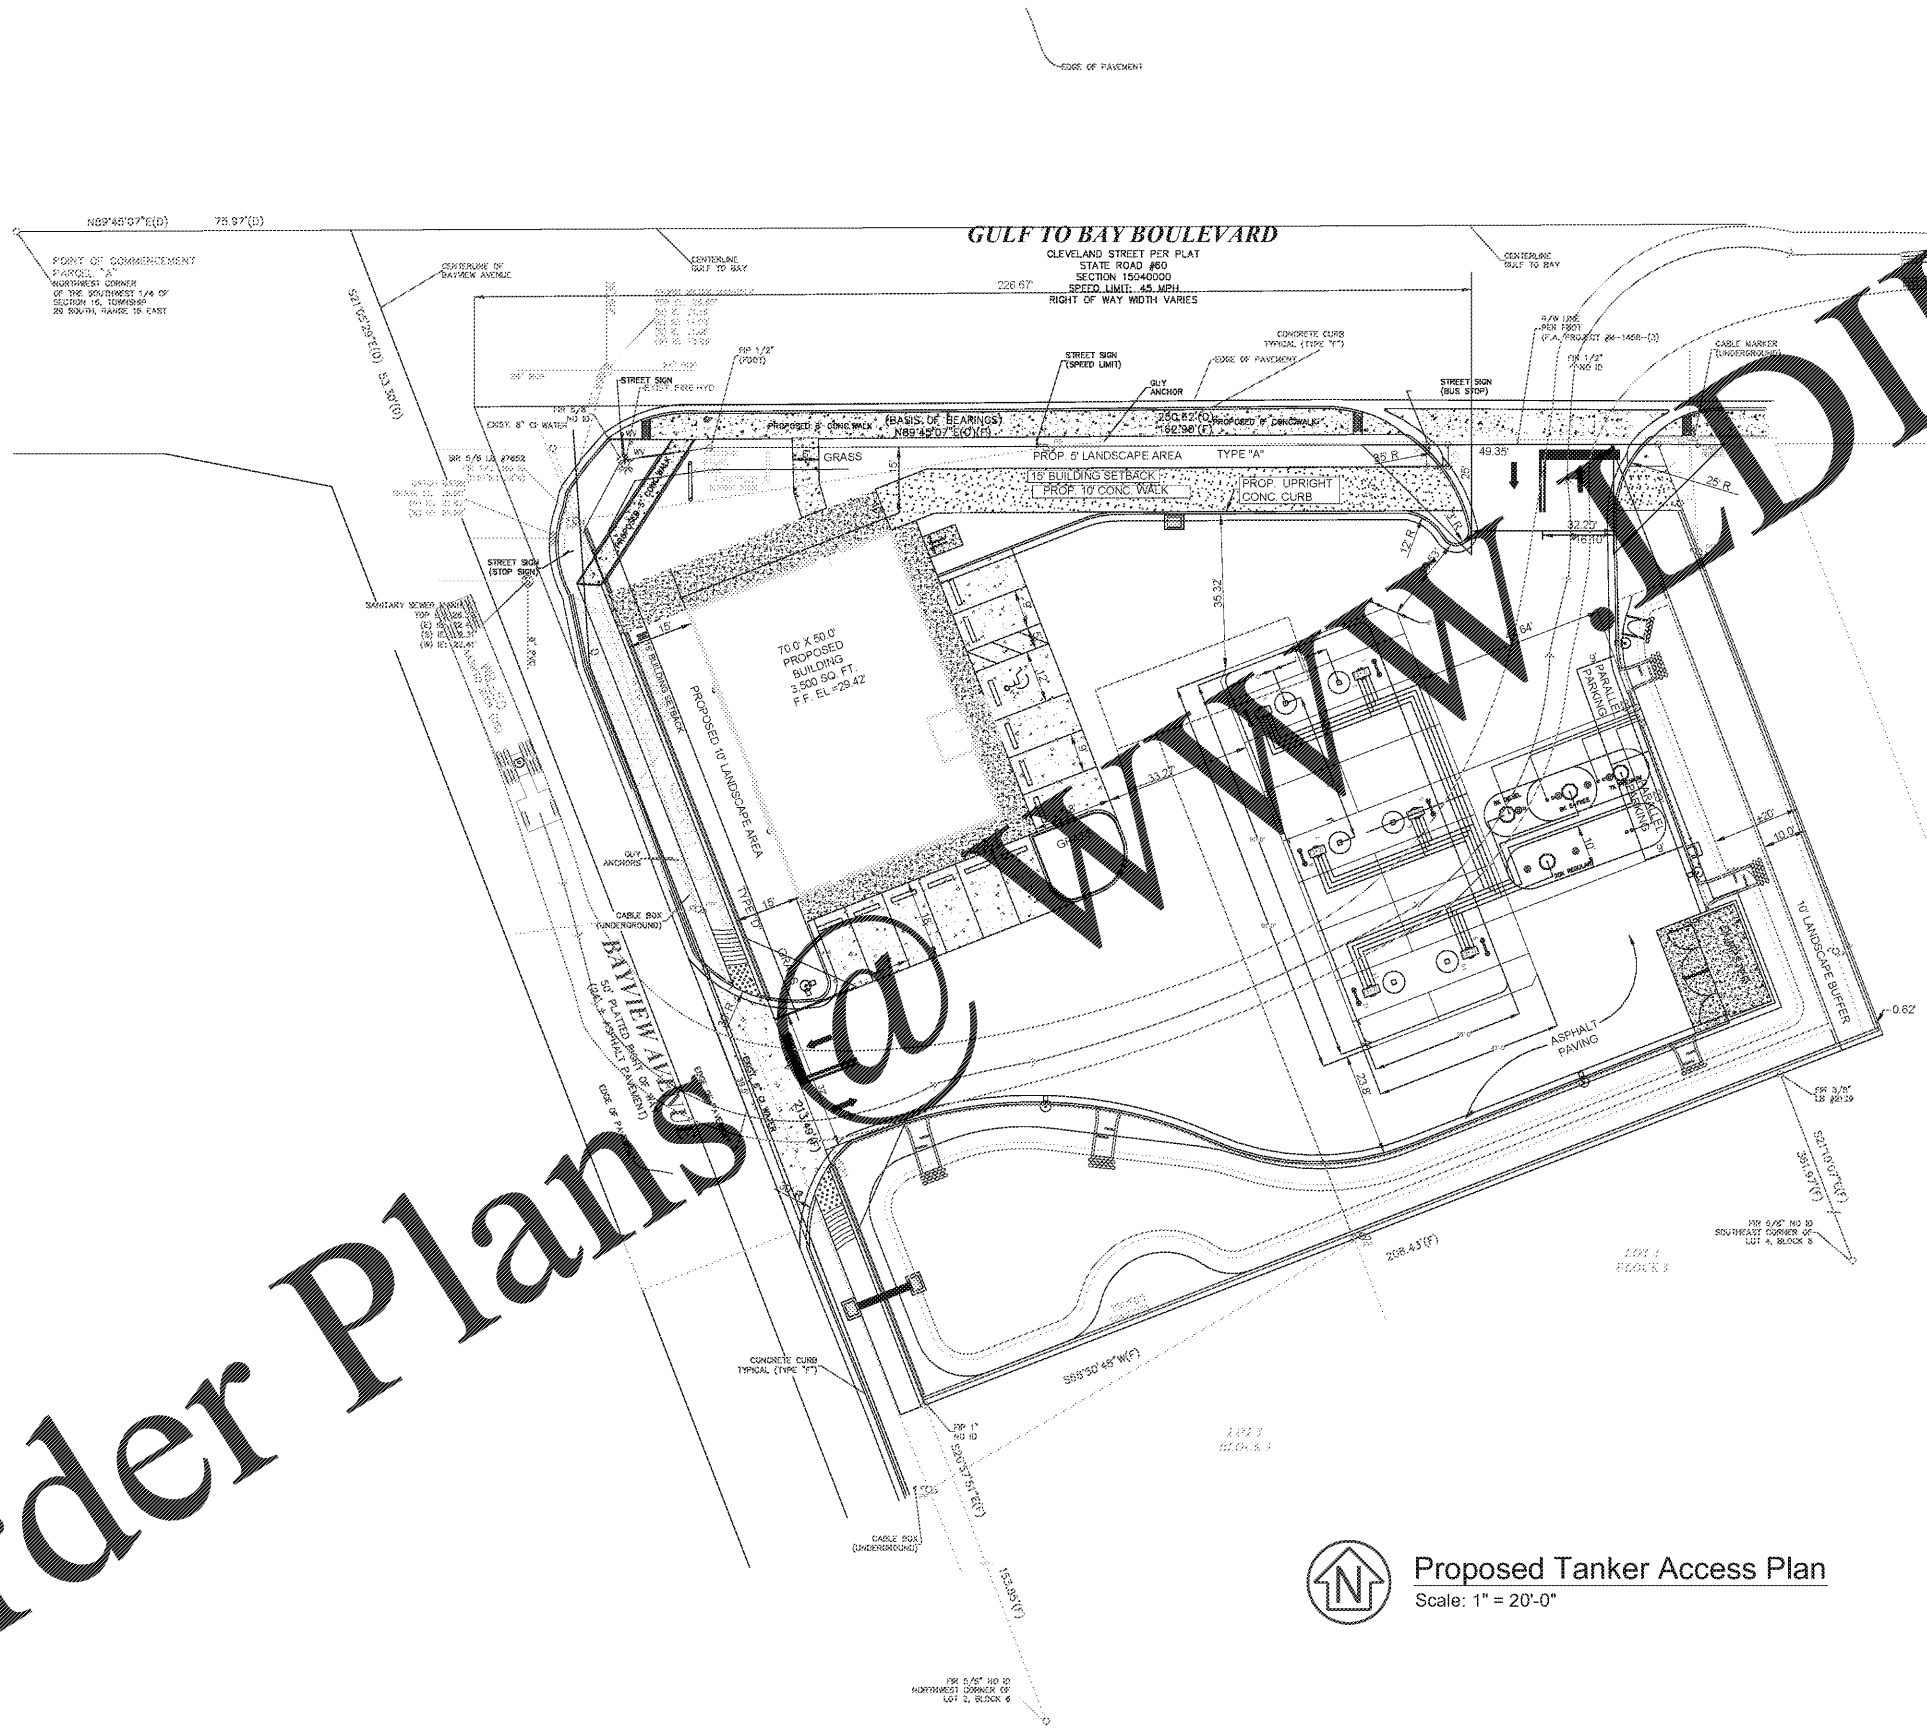

Proposed Tanker Access Plan
Scale: 1" = 20'-0"

CUSTOMER
GIANT OIL INC
1806 N. FRANKLIN STREET
TAMPA, FLORIDA 33602

SITE ADDRESS
BP STATION
3009 GULF TO BAY BLVD
CLEARWATER, FLORIDA 34619

ENGINEER OF RECORD:
AEC Services, Inc.
RON FAIR, P.E.
FL # 50738 License No. 9277 OB #0011445

1616 ALLISON WOODS LANE
TAMPA, FL 33619
(813) 984-1234
(813) 984-2665 (f)
www.aecservicesinc.com

| NO. | DESCRIPTION | DATE | CHECKED | SEPP | APPROVAL | RA# |
|-----|-------------|------|---------|------|----------|-----|
| | | | | | | |
| | | | | | | |
| | | | | | | |
| | | | | | | |
| | | | | | | |

TANKER ACCESS
PLAN

TA-1