


3 WEST ELEVATION
3/8" = 1'-0"

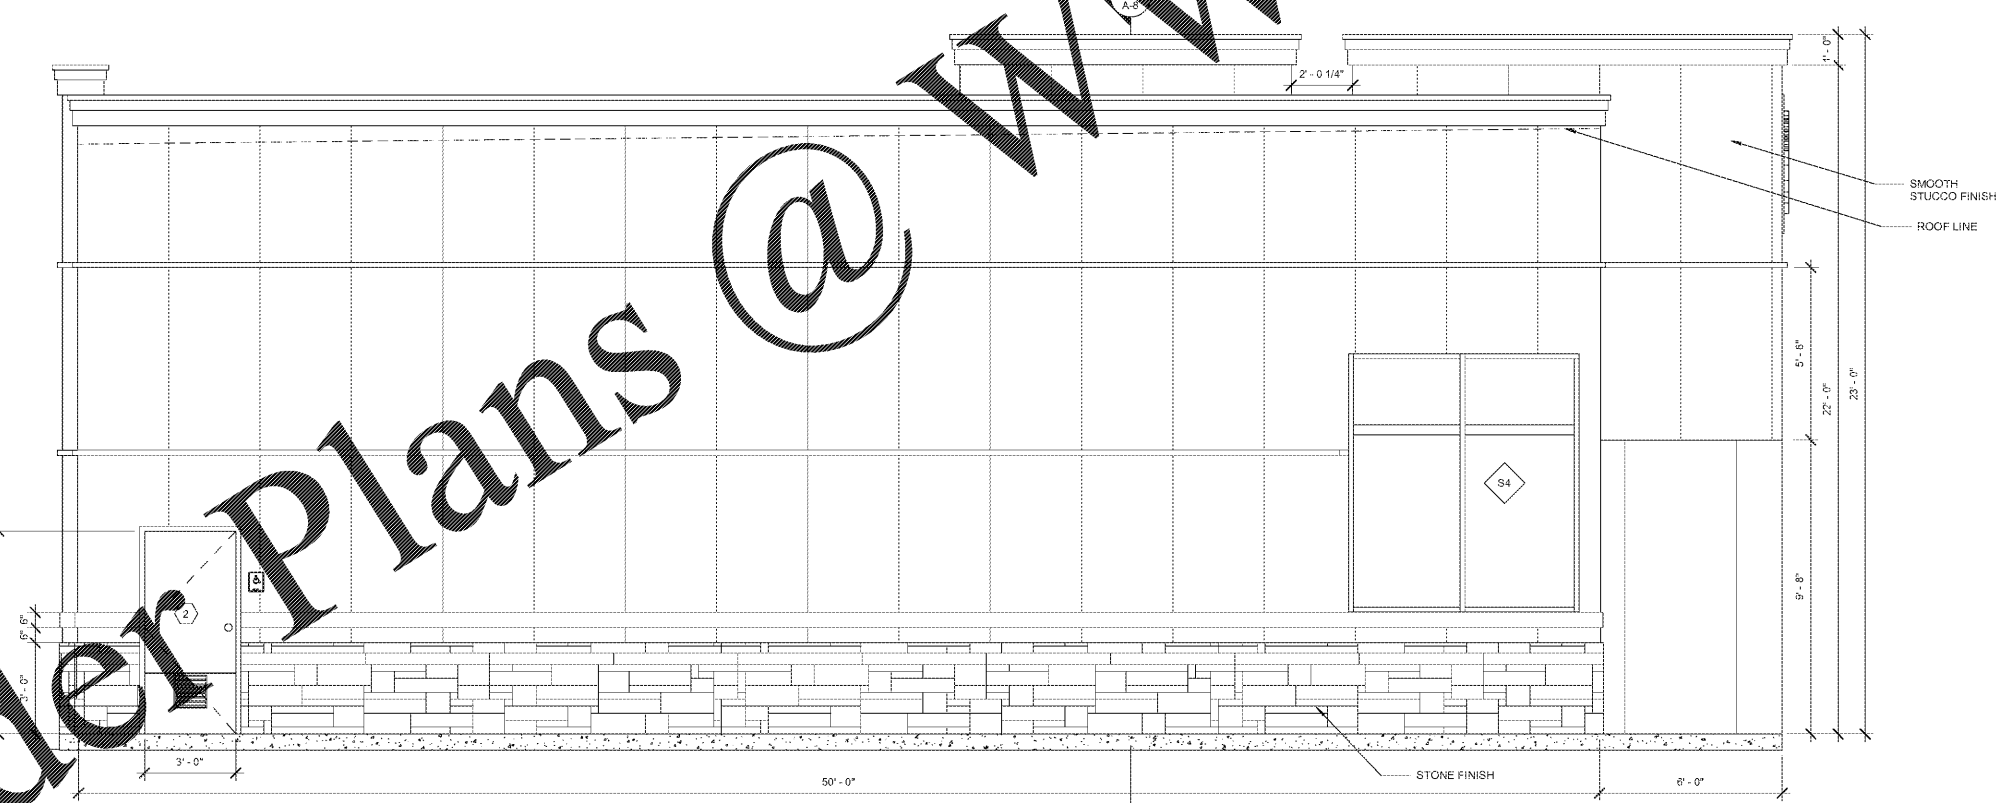

4 SOUTH ELEVATION
3/8" = 1'-0"

Order Plans @ www.LDILine.com

CUSTOMER: GIANT OIL INC
1806 N. FRANKLIN ST
TAMPA, FL 33607

SITE ADDRESS: BP STATION
3009 GULF TO BALDWIN BLVD
CLEARWATER, FL 34615

ENGINEER OF RECORD:
AEC Services, Inc.
RON FAIR, P.E.
License No. 9277 QB 9001445
FL # 50738

1515 ALISON WOODS LANE
TAMPA, FL 33624-1234
(813) 984-2660 (F)
www.aecservicesinc.com

GO161712	
NO.	DESCRIPTION
6	
5	
4	
3	
2	
1	

NO.	DESCRIPTION	DATE CHECKED	APPROVAL
1	Author	09/13/18	Author
	Checker		Checker
	Approver		Approver

BUILDING ELEVATIONS

A-5