




9 ELECTRICAL ROOM ELEVATION
1/4" = 1'-0"

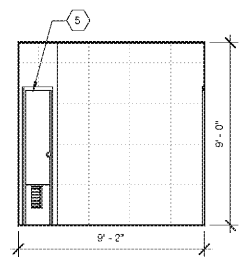


8 ELECTRICAL ROOM ELEVATION
1/4" = 1'-0"

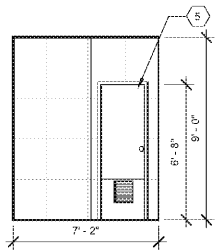


7 ELECTRICAL ROOM ELEVATION
1/4" = 1'-0"

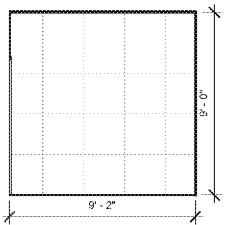


6 ELECTRICAL ROOM ELEVATION
1/4" = 1'-0"

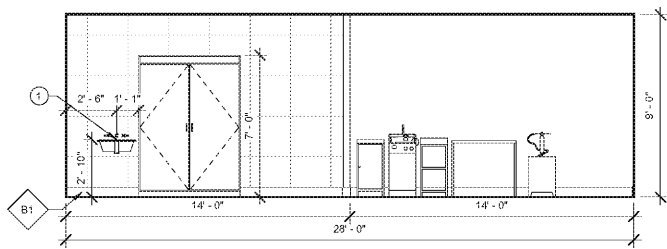


5 STORAGE ELEVATION
1/4" = 1'-0"

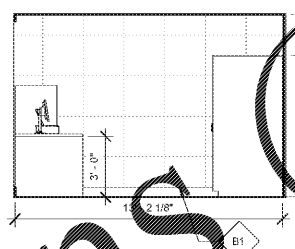


4 STORAGE ELEVATION
1/4" = 1'-0"

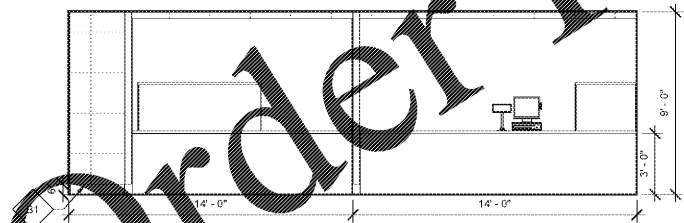

3 STORAGE ELEVATION
1/4" = 1'-0"

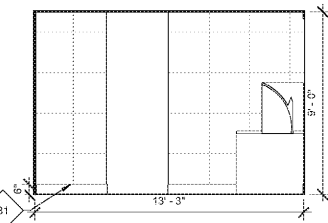

2 STORAGE ELEVATION
1/4" = 1'-0"

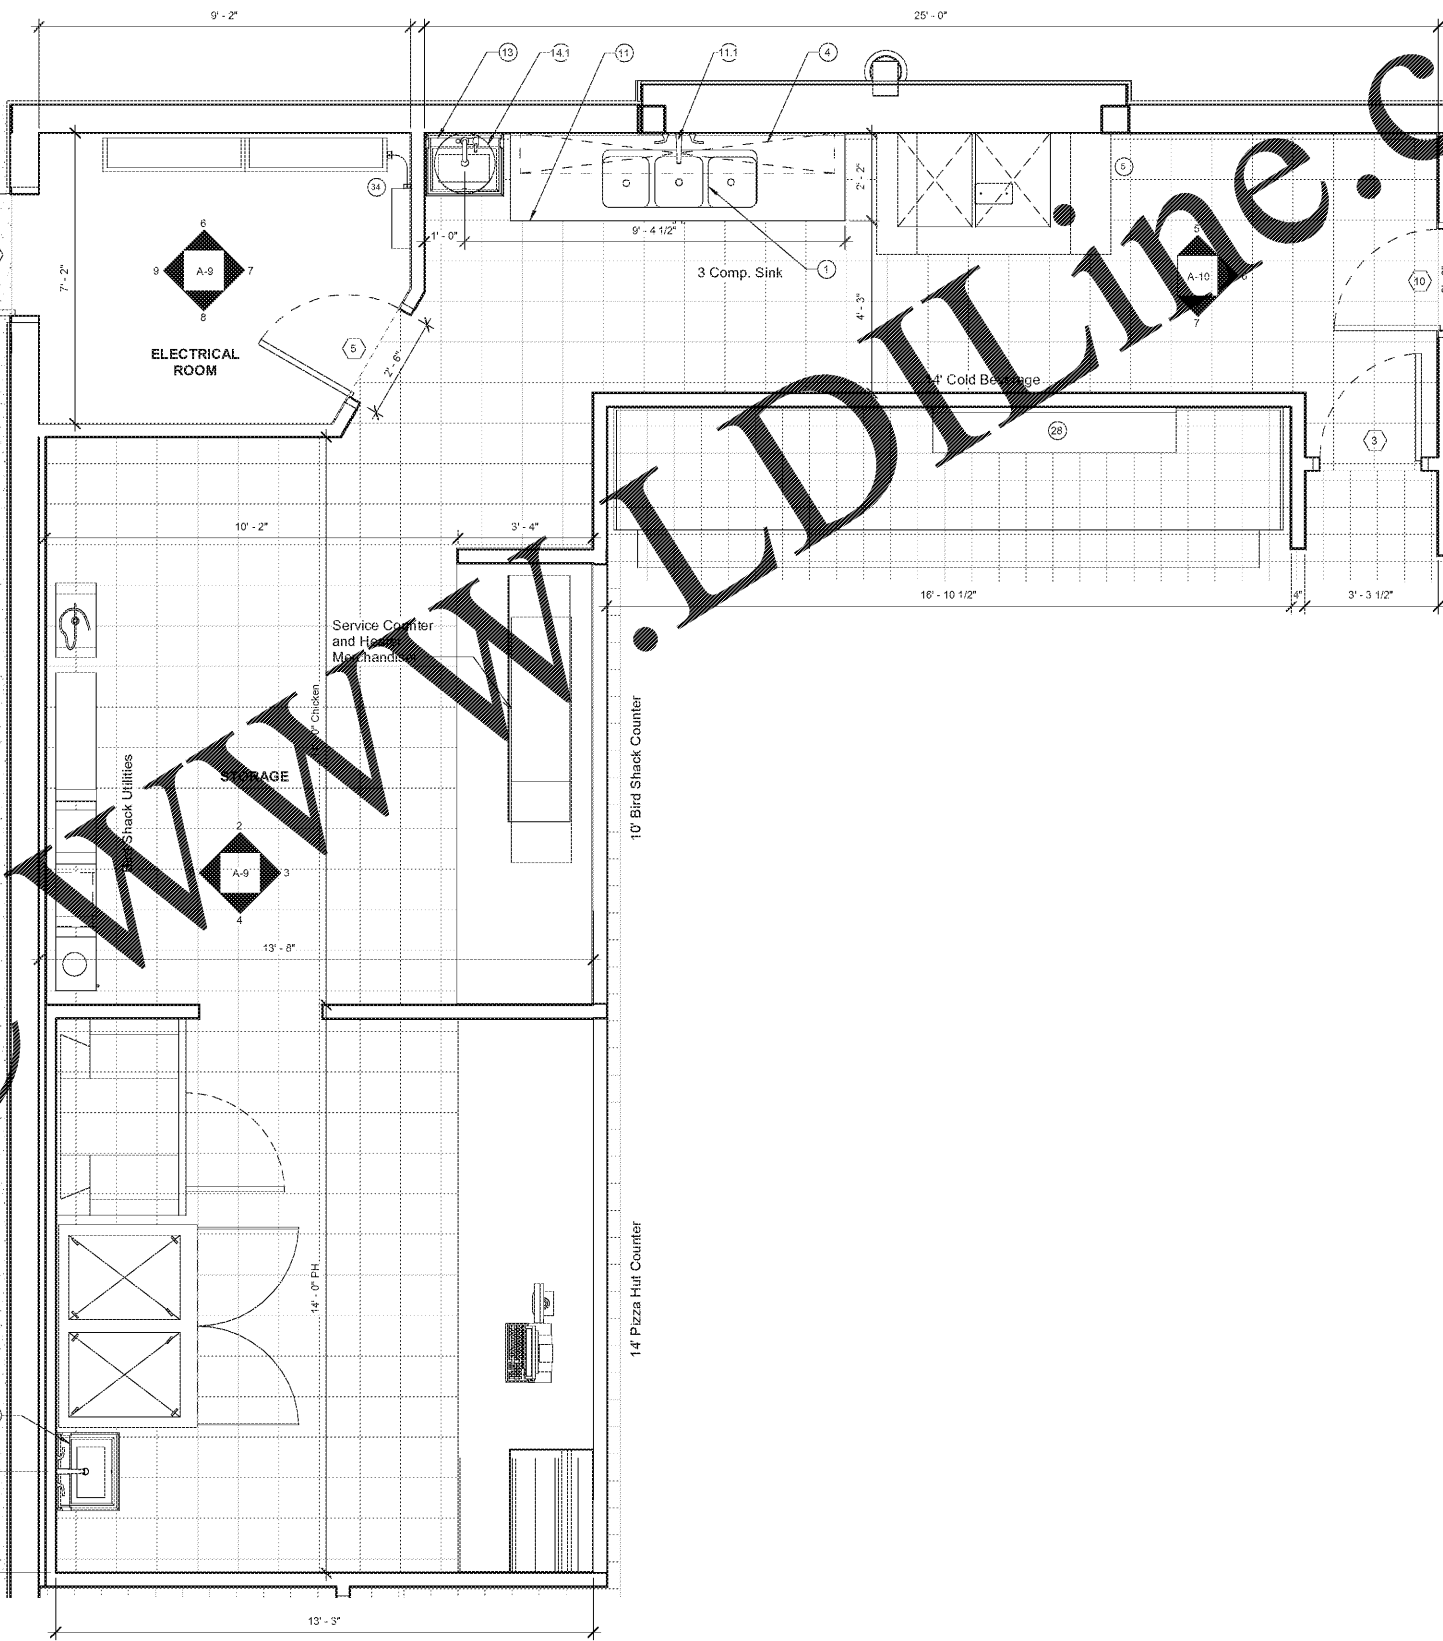

1 STORAGE PLAN
1/2" = 1'-0"

Order Plans @

www.LDILine.com

CUSTOMER:
GIANT OIL INC
1806 N. FRANKLIN ST
TAMPA, FL 33607

SITE ADDRESS:
BP STATION
3009 GULF TO BALDWIN BLVD
CLEARWATER, FL 34615

ENGINEER OF RECORD:
AEC Services, Inc.
RON FAIR, P.E.
License No. 9277 DB 9001445
FL # 50738

1510 ALIBON WOODS LANE
TAMPA, FL 33619
(813) 984-1234
(813) 984-2660 (F)
www.aecservicesinc.com

JOB NO: GO161712	
DWG Name:	
XREF Name:	As indicated
SCALE:	09/13/18
DATE:	Author
DRAWN BY:	Checker
DATE CHECKED:	Approver
APPROVAL:	

ENLARGED PLAN
& INTERIOR
ELEVATIONS

A-9