

LIFE SAFETY INFORMATION

FBC - FLORIDA BUILDING CODE 6TH EDITION EXISTING BUILDING 2017
 FBC - FLORIDA BUILDING CODE 6TH EDITION ACCESSIBILITY 2017
 FBC - FLORIDA BUILDING CODE 6TH EDITION FUEL GAS 2017
 FBC - FLORIDA BUILDING CODE 6TH EDITION MECHANICAL 2017
 FBC - FLORIDA BUILDING CODE 6TH EDITION PLUMBING 2017
 NEC - NATIONAL ELECTRIC - NFPA 70 2015
 FLORIDA FIRE PREVENTION CODE 6TH EDITION - NFPA 1 & NFPA 101 2011
 BUILDING CONSTRUCTION TYPE: (V-B)
 NON-SPRINKLERED
 OCCUPANCY - ASSEMBLY (A-2)
 SQUARE FOOTAGE: 2,252 SQ. FT.

EXIT REQUIREMENTS

MAXIMUM ALLOWABLE TRAVEL DISTANCE:
 200 FT. ALLOWED / 72'-0" PROVIDED

MAXIMUM ALLOWABLE DEAD END CORRIDOR: 20 FT.

MAXIMUM COMMON PATH OF TRAVEL: 75 FT.

EGRESS WIDTH PER PERSON - DOOR: 2 X # OF OCCUPANTS
 2 X 62 = 124' / 120" PROVIDED

CLEAR OPENING EXIT DOOR: 36" ALLOWED / 42" PROVIDED

MINIMUM # OF EXITS: 2 REQUIRED / 3 PROVIDED

SEPARATION OF EXITS: 1/3 THE DIAGONAL DISTANCE APART (SPRINKLERED);
 DIAGONAL DISTANCE EXPOSING ROOM: 45'-0"/3+15'-0"
 DINING ROOM DOOR DISTANCE = 34'-8"

aisle width required: 36" MIN.

OCCUPANT LOAD CALCULATIONS

FLORIDA BUILDING CODE: 2017

TABLE 1004.1.2
 MAXIMUM FLOOR AREA ALLOWANCES PER OCCUPANT


FUNCTION OF SPACE	ALLOWANCE (SQ. FT./PERSON)	AREA (SQ. FT.)	OCCUPANTS
INDOOR DINING	15 GROSS	843 SQ. FT.	57 (54 SEATS)
KITCHEN	200 GROSS	968 SQ. FT.	5
TOILET / STORAGE	0	285 SQ. FT.	0
COOLER/FREEZER	0	120 SQ. FT.	0
TOTAL BUILDING OCCUPANCY			62
REQUIRED WHEELCHAIR LOCATIONS (ADA 221.2.1.1)			3 REQUIRED

SYMBOL LEGEND

- TRAVEL PATH
- START OF TRAVEL
- ➔ DIRECTION OF TRAVEL
- ⊗ EXIT SIGN
- NL NIGHT LIGHT
- EMNL EMERGENCY LIGHT / NIGHT LIGHT
- FE FIRE EXTINGUISHER TYPE: K1 OR 4A-40BC
- ♿ ADA SEATING



EGRESS CALCULATION	
A	OCCUPANT LOAD AT THIS EXIT
B	REQUIRED EXIT WIDTH (INCHES)
C	PROVIDED EXIT WIDTH (INCHES)

LIGHT WEIGHT TRUSS SIGNAGE

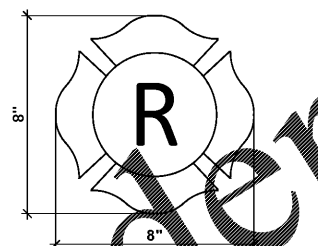

- STRUCTURE SHALL BE MARKED WITH APPROVED FIRE DEPARTMENT SAFETY WARNING SIGN IN ACCORDANCE WITH FLORIDA ADMINISTRATIVE CODE 65A-60.008.
- THE APPROVED SIGN SHALL BE PLACED WITHIN 24 INCHES TO THE LEFT OF THE MAIN ENTRY OR EXIT.
 - THE SIGN SHALL BE PERMANENTLY ATTACHED TO THE FACE OF THE STRUCTURE ON A CONTRASTING BACKGROUND.
 - THE SIGN SHALL BE MOUNTED ON A CONTRASTING BASE MATERIAL WHICH IS THEN PERMANENTLY ATTACHED TO THE FACE OF THE STRUCTURE.
 - THE DISTANCE ABOVE THE GRADE, WALKING SURFACE OR THE FINISHED FLOOR TO THE BOTTOM OF THE SYMBOL SHALL BE NOT LESS THAN 4 FEET (48 IN.).
 - THE DISTANCE ABOVE THE GRADE, WALKING SURFACE OR THE FINISHED FLOOR TO THE TOP OF THE SYMBOL SHALL BE NOT MORE THAN 6 FEET (72 IN.).
 - SYMBOL SHALL BE MARKED WITH "R" TO DESIGNATE BUILDING HAS LIGHT-FRAME TRUSS ROOF SYSTEM.

EXIT SIGN REQUIREMENTS

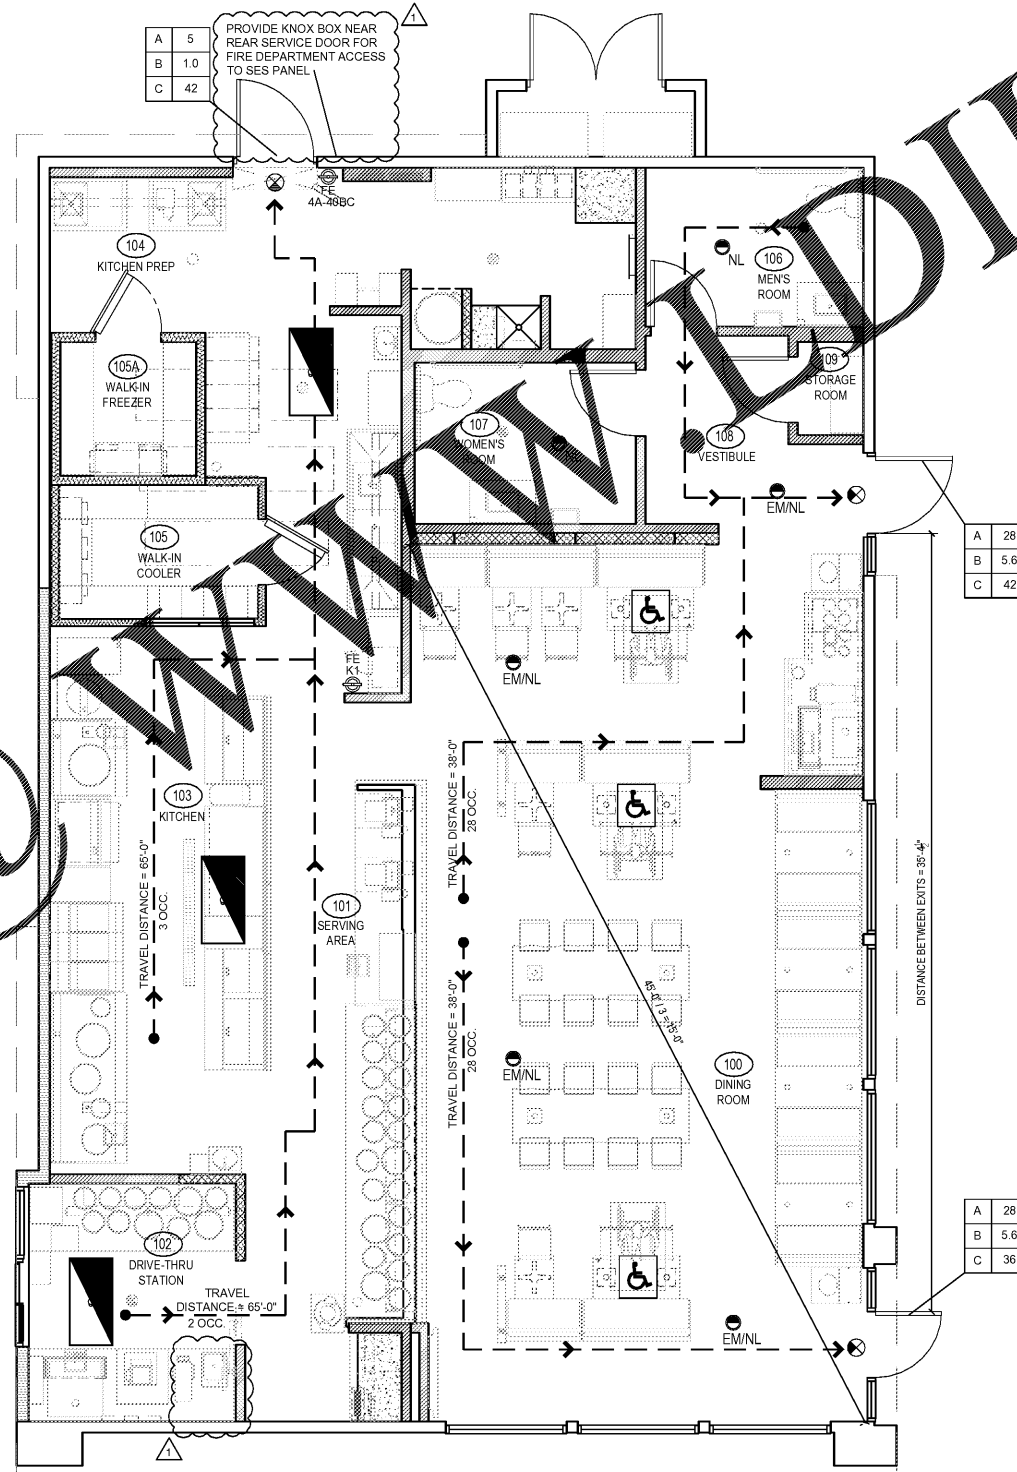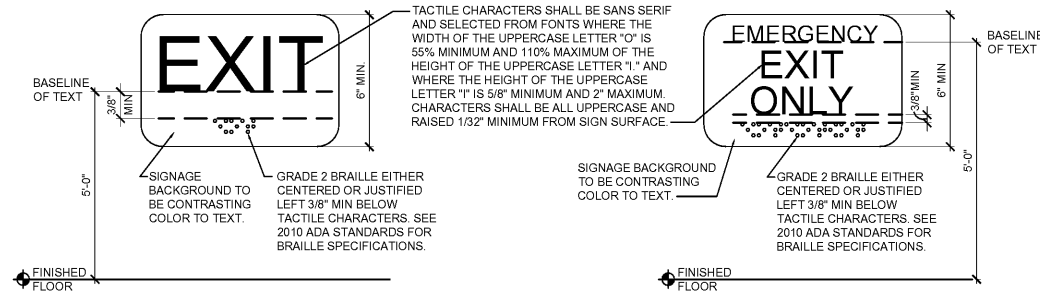

NOTE:
 1. BUILDING ADDRESS LETTERING SHALL BE 6" HIGH AND IN CONTRASTING COLOR TO THE BUILDING.



PANDA RESTAURANT GROUP INC.
 1683 Walnut Grove Ave.
 Rosemead, California 91770
 Telephone: 626.799.9898
 Facsimile: 626.372.8288

All ideas, designs, arrangement and plans indicated or represented by this drawing are the property of Panda Express Inc. and were created for use on this specific project. None of these ideas, designs, arrangements or plans may be used by or disclosed to any person, firm, or corporation without the written permission of Panda Express Inc.

REVISIONS:

NO.	BLDG. DEPT. COMMENTS	DATE
1		01-30-19

ISSUE DATE:

1	ISSUED FOR BID & PERMIT	12-11-18
2	BID SET	01-30-19

DRAWN BY: JO


PANDA PROJECT #: S8-19-D6573

ARCH PROJECT #: P7336

cph Plans Prepared By
 CPH, Inc.
 500 West Fulton St.
 Sanford, FL 32771
 Ph: 407-322-8841

www.cphcorp.com
 Licenses:
 Eng. C.O.A. No. 2750-E
 Survey L.B. No. CA-909-SL
 Arch. Lic. No. 285-342

A Full Service A & E Firm

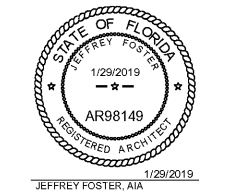

PANDA EXPRESS
 WARM & WELCOME 2200
 ATLANTIC BLVD & MARKETPLACE DR
 JACKSONVILLE, FL 32225

A-106
 LIFE SAFETY PLAN