


OUTDOOR FURNITURE & ARCH. ELEMENTS			
OC1	OUTDOOR CHAIR		PANDA VENDOR 22-7/8" x 22-1/2" x 35-3/8" / (17-3/8")
OT1	4 TOP OUTDOOR TABLE		PANDA VENDOR 48" x 24" x 30"
OT2	4 TOP OUTDOOR TABLE (ADA)		PANDA VENDOR 48" x 24" x 30"
OT3	2 TOP OUTDOOR TABLE		PANDA VENDOR 24" x 24" x 30"
OW1	OUTDOOR WASTE BIN		PANDA VENDOR 23" x 23-1/4" x 44-5/8"
OW2	OUTDOOR WASTE BIN	ALUMINUM	PANDA VENDOR 22-1/2" x 22-1/2" x 45"
F5a	UMBRELLA & BASE (5)	TOP: SUNBRELLA, CANVAS JOCKEY RED POLE: ALUM. MARINE SATIN ANODIZED BASE: 24" DIA. 75.3 GALV. STEEL BASE	TUJUCI 6' SQ. x 96" H
NOT USED	F6b	SINGLE POST PYRAMID UMBRELLA (12)	TOP: FABRIC, CANVAS JOCKEY RED POLE: 1.5" DIA. 70D TUBING BASE: 8" SQ. PLATE ON CONC. FOOTING. SEE DETAIL

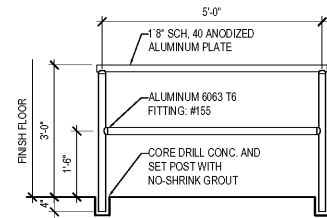

CONTACT:
MARTY VENEGAS
WEST COAST DISTRIBUTION
MANAGER
DIRECT: (480) 380-2100
CELL: (602) 330-6390
TOLL FREE: (800) 731-1722
WWW.IDEALSHIELD.COM


SHOP DRAWINGS TO BE REVIEWED
BY PANDA DESIGNER

APPLICABLE RAILING AREAS:

1. PATIO IS ADJACENT TO DRIVE AISLE OR DRIVE THRU LANE WITHOUT ANY LANDSCAPE BUFFER.
2. PATIO AREA AND ADJACENT GRADES ARE MORE THAN 6" DIFFERENCE IN HEIGHT.
3. PROJECT THAT REQUIRES ADA ACCESSIBLE RAMP AND RAILING.


RAILING ELEVATION DETAIL 4

Scale = 1/2" = 1'-0" A-405

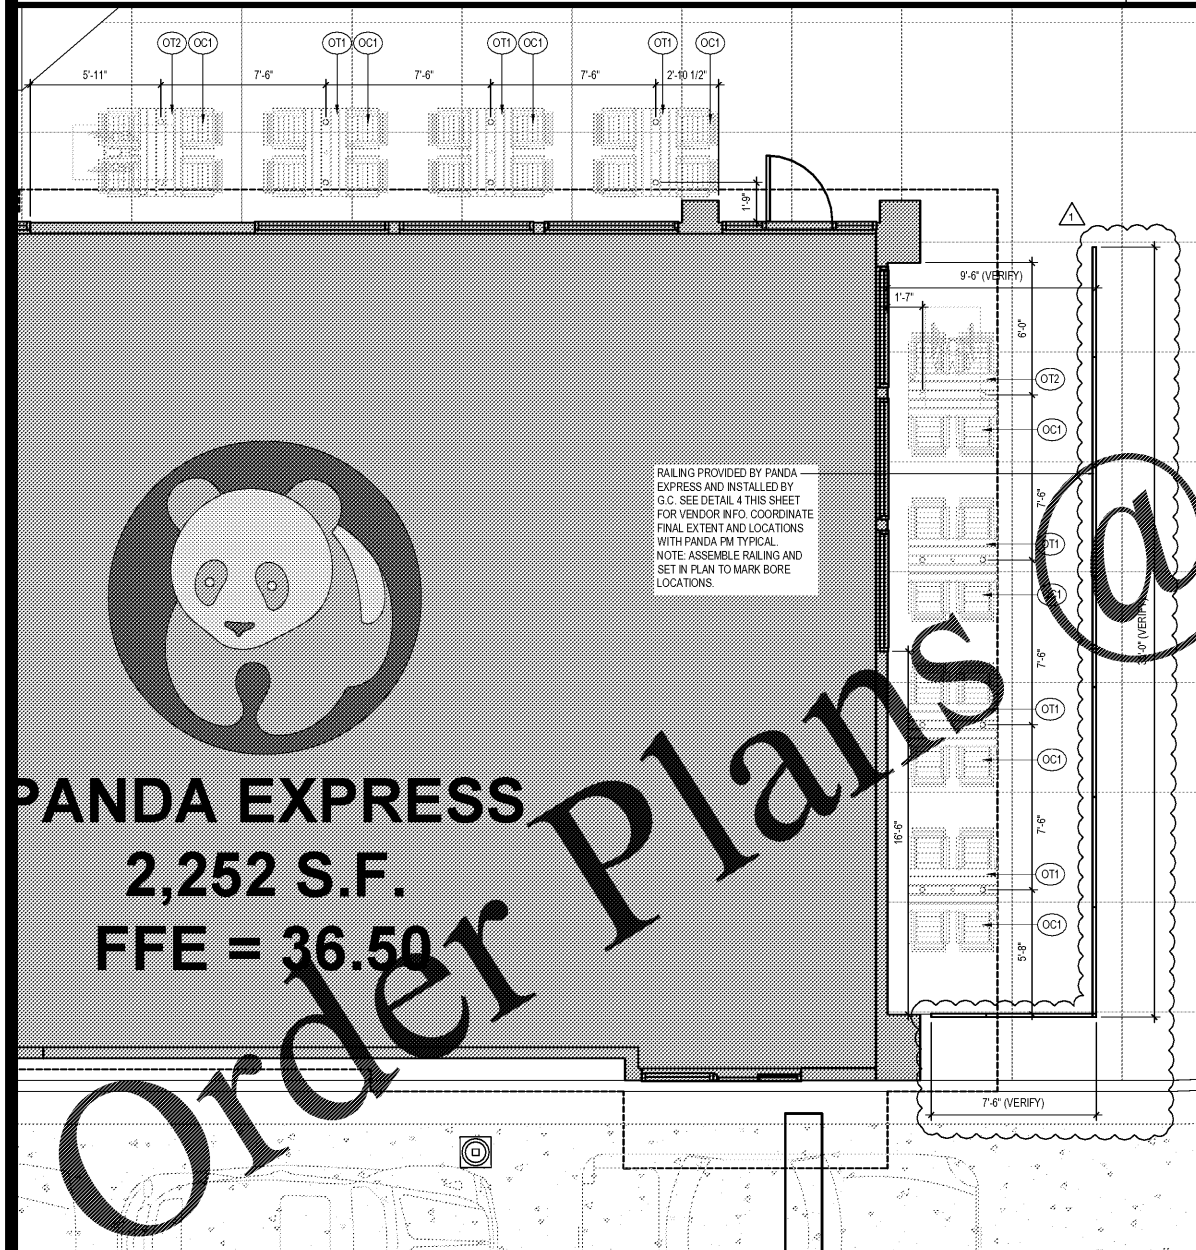

PATIO FURNITURE 2

Scale = 1/4" = 1'-0" A-405

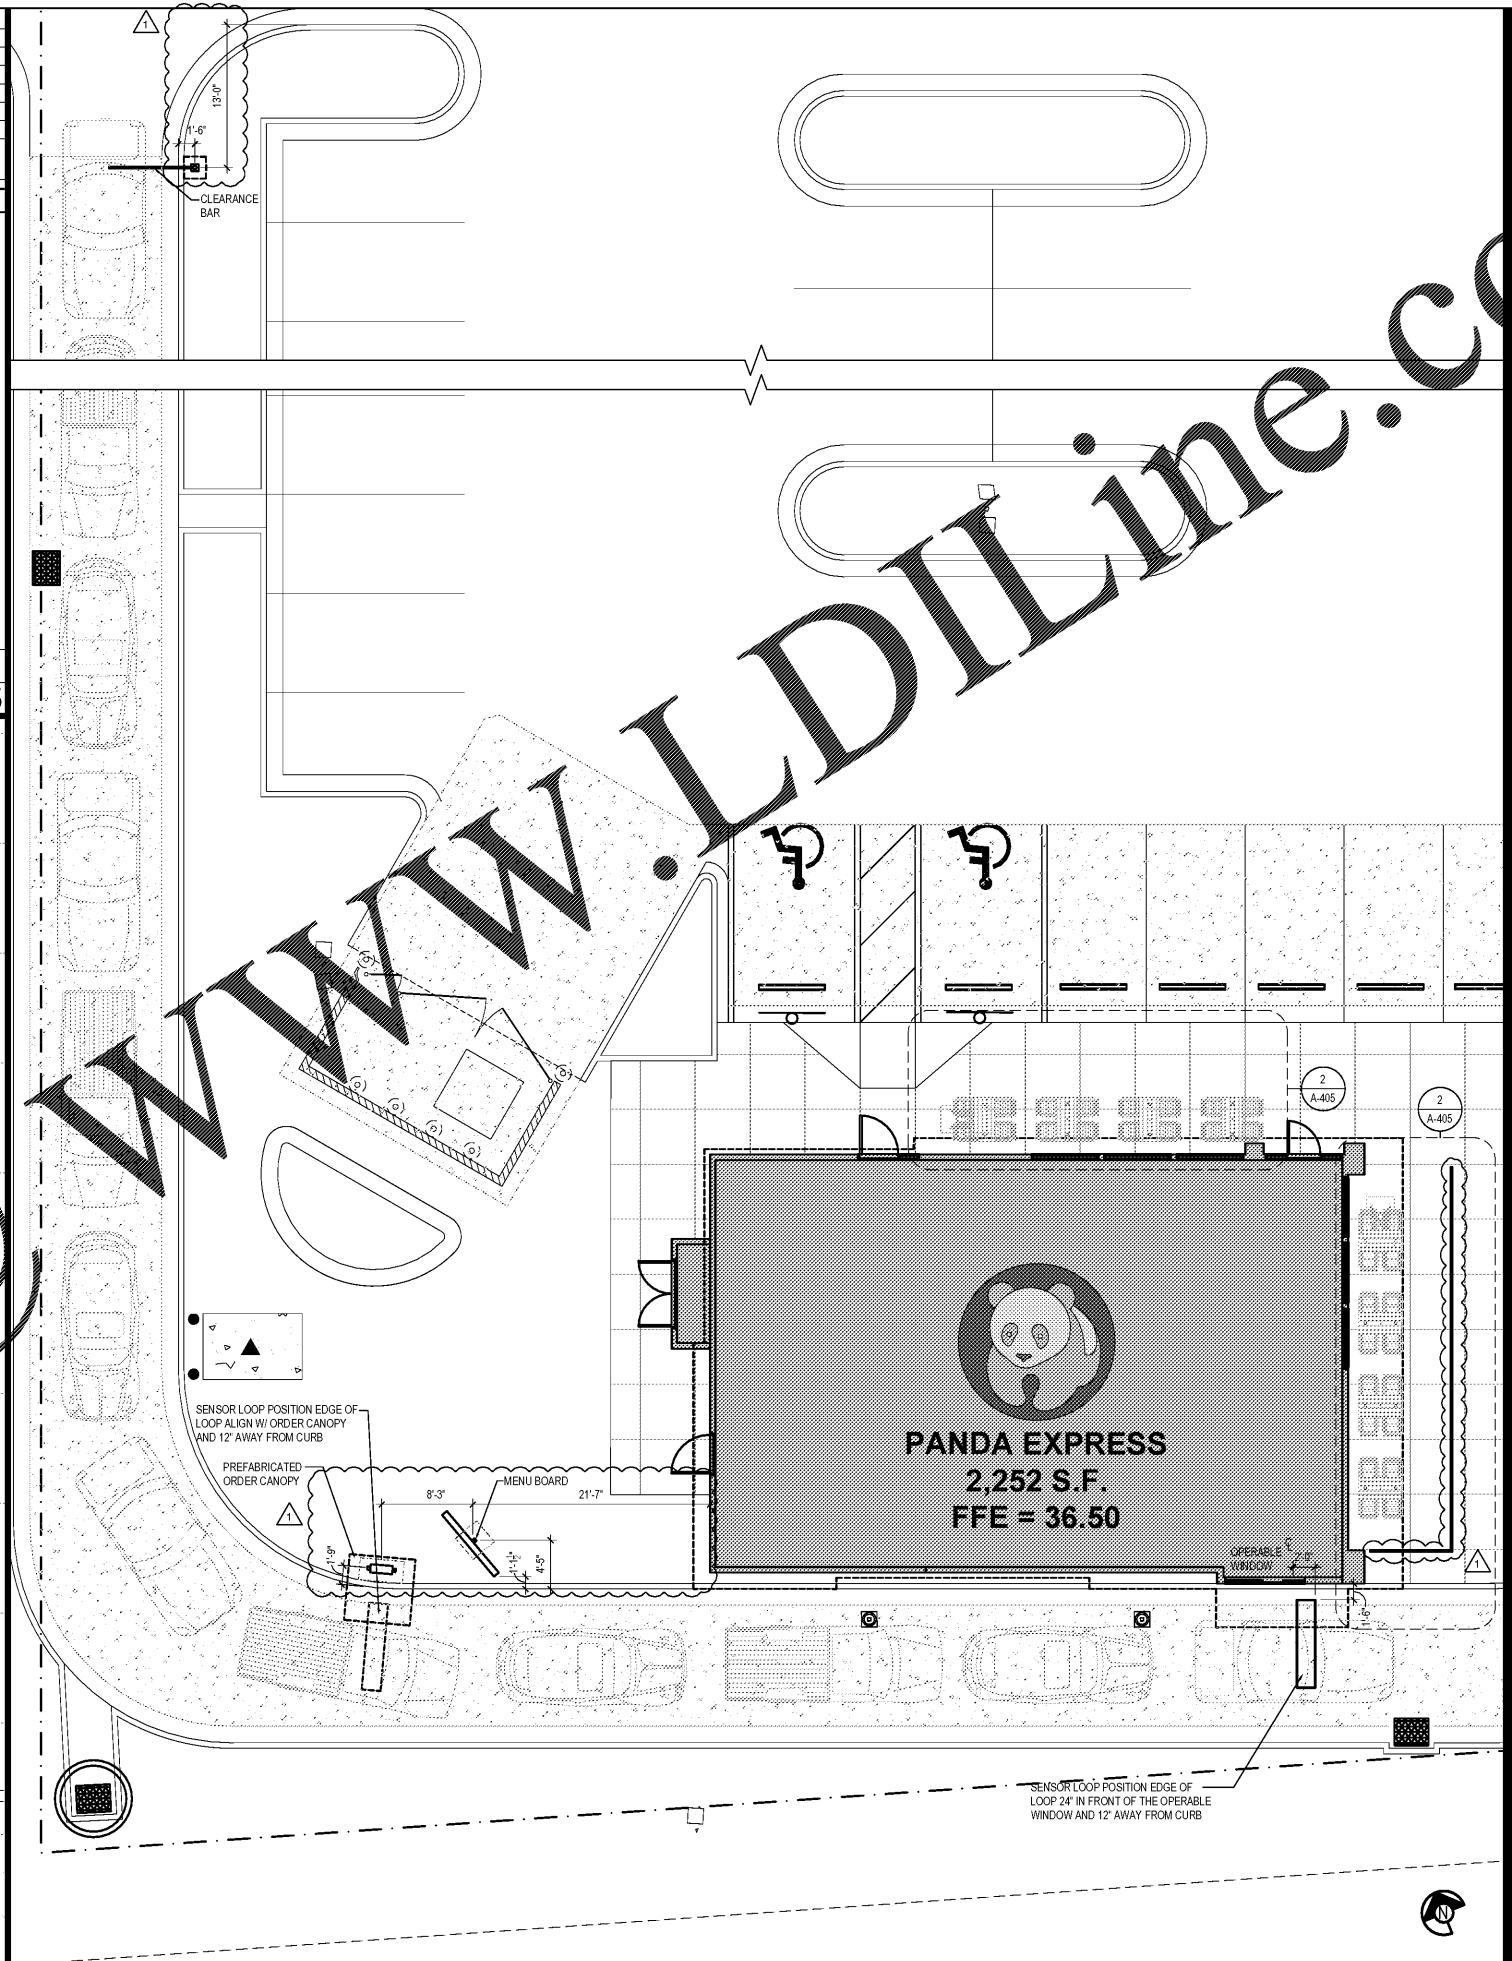

DRIVE - THRU MENU BOARD LOCATION 1

Scale = 1/8" = 1'-0" A-405



PANDA RESTAURANT GROUP INC.
1683 Walnut Grove Ave.
Rosemead, California
91770
Telephone: 626.799.9898
Facsimile: 626.372.8288

All ideas, designs, arrangement and plans indicated or represented by this drawing are the property of Panda Express Inc. and were created for use on this specific project. None of these ideas, designs, arrangements or plans may be used by or disclosed to any person, firm, or corporation without the written permission of Panda Express Inc.

REVISIONS:

NO.	BLDG. DEPT. COMMENTS	DATE
1		01-30-19

ISSUE DATE:

1	ISSUED FOR BID & PERMIT	12-11-18
2	BID SET	01-30-19


DRAWN BY: JO

PANDA PROJECT # S8-19-D6573
ARCH PROJECT # P7336

cph
www.cphcorp.com
A Full Service A & E Firm

Plans Prepared By:
CPI, Inc.
500 West Fulton St.
Sanford, FL 32771
Ph: 407-322-8841

Licenses:
Eng. C.O.A. No. 2750-E
Survey L.B. No. CA-610-LS
Arch. Lic. No. 238-342

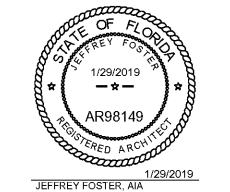

PANDA EXPRESS
WARM & WELCOME 2200
ATLANTIC BLVD & MARKETPLACE DR
JACKSONVILLE, FL 32225

A-405

ARCHITECTURAL DETAILS
DRIVE THRU

TRUE WARM & WELCOME 2200

This item has been electronically signed and sealed by Jeffrey Foster, A.I.A. on January 29, 2019 using a digital signature. Printed copies of this document are not considered signed and sealed and the signature must be verified on any electronic copies.