


Order Plans

WWW.LDILine.com

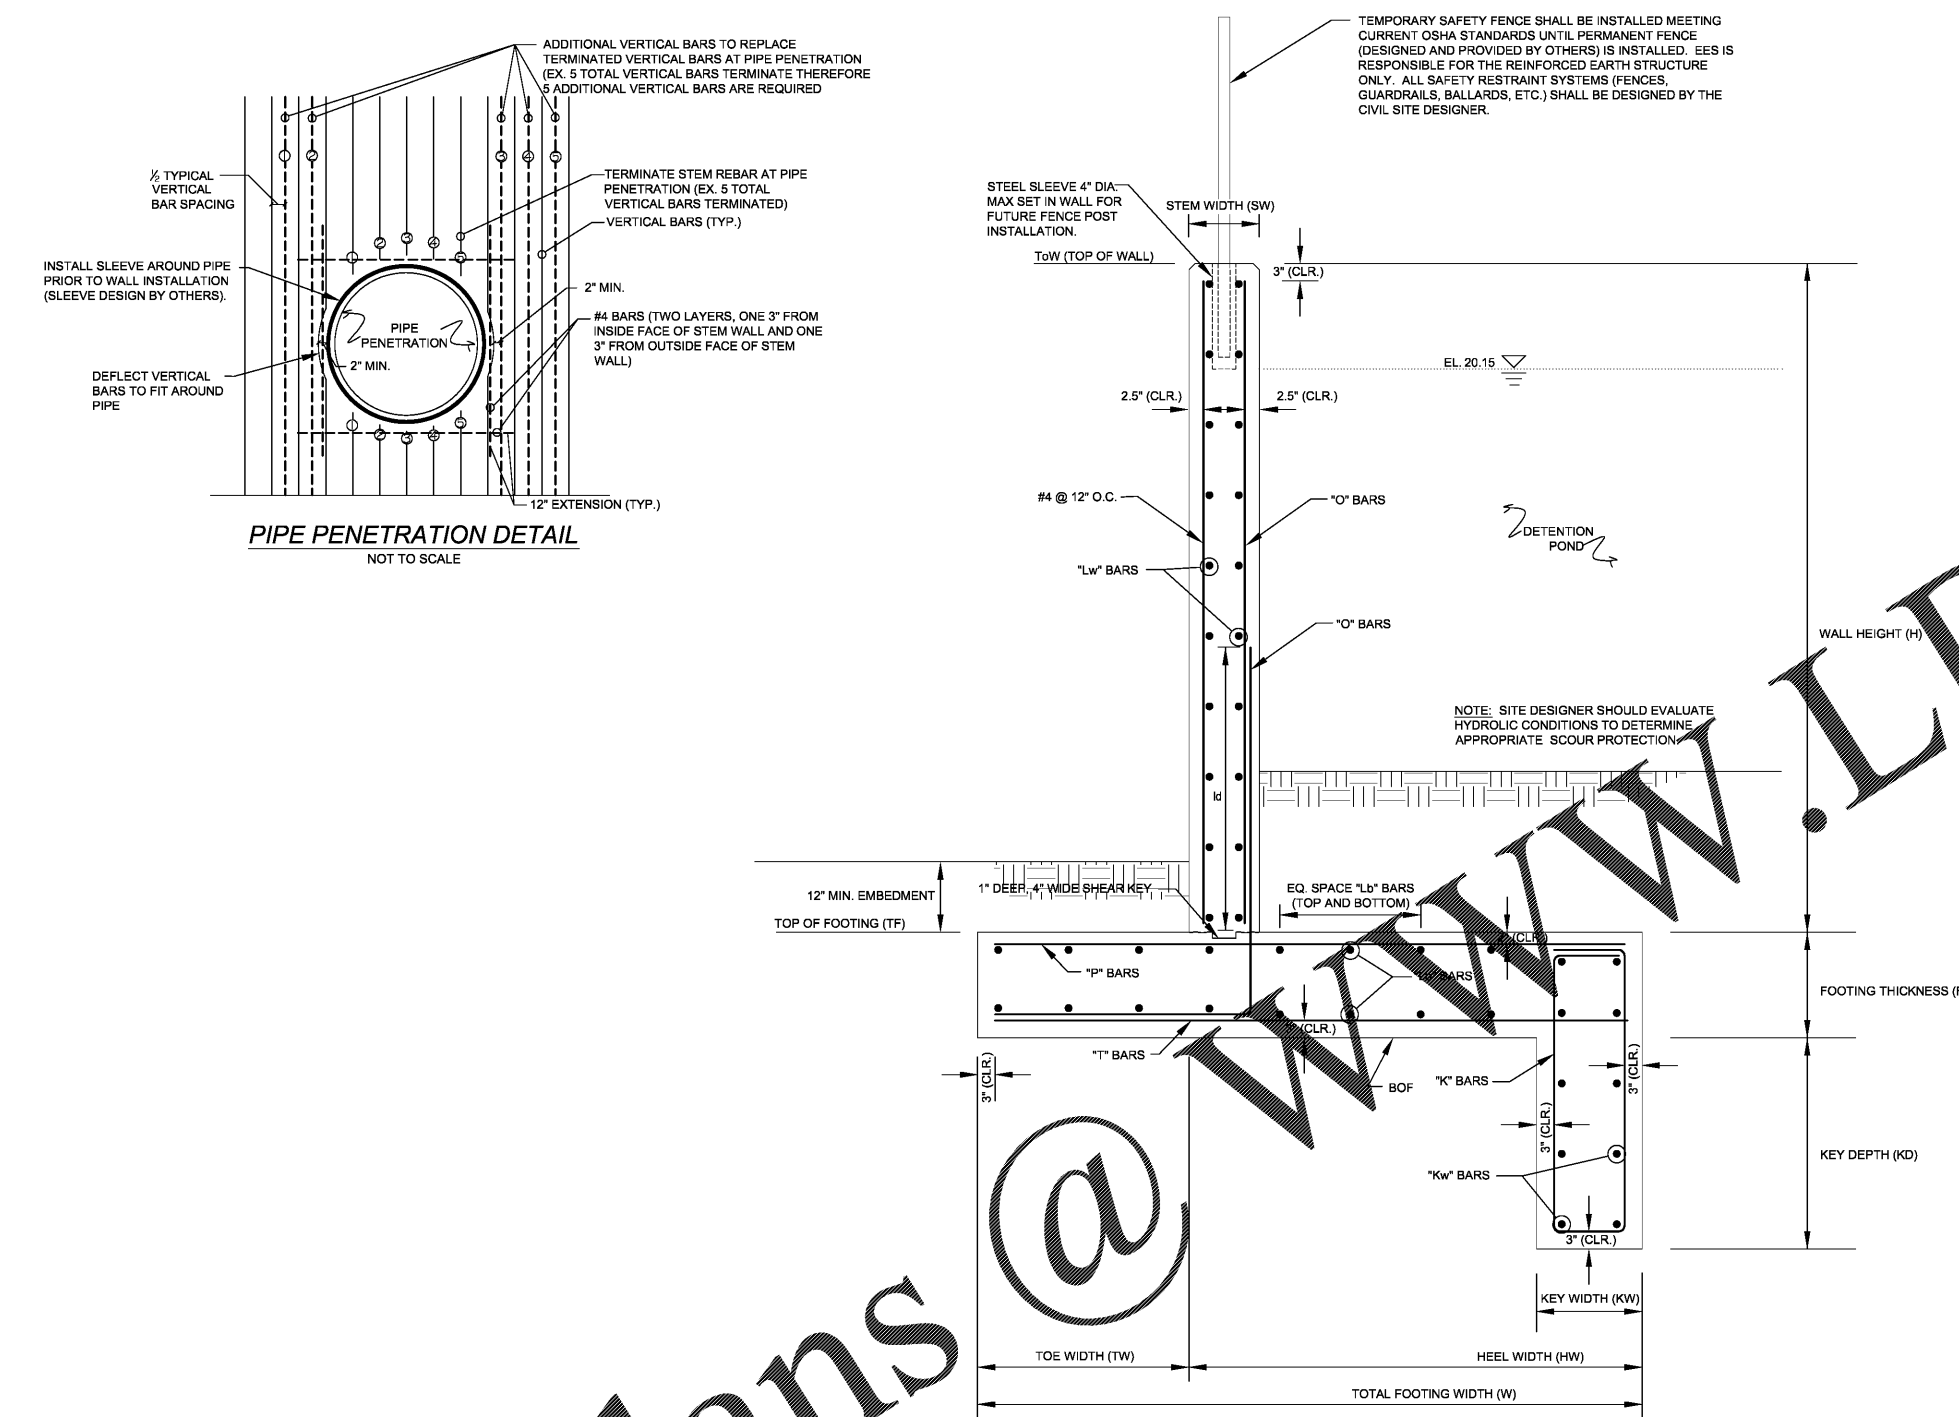

SEE CAST IN PLACE (CIP) RETAINING WALL SCHEDULE FOR REINFORCEMENT AND DIMENSIONS

TYPICAL CAST IN PLACE CROSS SECTION - W  
NOT TO SCALE

NOTE: IF WALL HEIGHT IS LESS THAN DESIGN-SECTION HEIGHT USE REINFORCEMENT LAYOUT FROM BOTTOM OF WALL (BW) UP TO ELEVATION OF TOP OF WALL.

CIP RETAINING WALL SCHEDULE															
Design Section	H	SW	FT	W	TW	HW	KW	KD	"O" (Dw/s)	"T" (Bars)	"Lb" Top/Bottom (Bars)	"P" (Bars)	"Lw" (Bars)	"K" (Bars)	"Kw" (Bars)
<b>Cast-In-Place Sections - Wall B</b>															
S7	7.0'	12"	12"	5.5'	2.5'	3.0'	12"	33"	#4 @ 9"	#4 @ 9"	#4 @ 12"	#4 @ 9"	#4 @ 12"	#4 @ 18"	#4 @ 12"
S5	5.3'	12"	12"	4.5'	1.5'	3.0'	12"	21"	#4 @ 9"	#4 @ 9"	#4 @ 12"	#4 @ 9"	#4 @ 12"	#4 @ 18"	#4 @ 12"
W6	6.3'	12"	12"	5.0'	2.0'	3.0'	12"	36"	#4 @ 9"	#4 @ 9"	#4 @ 12"	#4 @ 9"	#4 @ 12"	#4 @ 18"	#4 @ 12"

THIS DESIGN IS BASED UPON SPECIFIC PROPERTIES OF MATERIALS WHICH ARE PROPRIETARY. ANY SUBSTITUTION OF THE SPECIFIED PRODUCTS OR CHANGE IN STRUCTURE GEOMETRY WILL INVALIDATE THIS DESIGN. THIS DRAWING IS BEING FURNISHED FOR USE ON THIS SPECIFIC PROJECT ONLY. ANY PARTY ACCEPTING THIS DOCUMENT DOES SO IN CONFIDENCE AND AGREES THAT IT SHALL NOT BE DUPLICATED, IN WHOLE OR IN PART, NOR DISCLOSED TO OTHERS WITHOUT THE CONSENT OF ENGINEERED EARTH SOLUTIONS, LLC. THIS DRAWING, DESIGN NOTES, AND ASSOCIATED CALCULATIONS HAVE BEEN PREPARED BY ENGINEERED EARTH SOLUTIONS, LLC. FROM INFORMATION PROVIDED BY OTHERS. FINAL DETERMINATION OF THE SUITABILITY OF ANY INFORMATION CONTAINED HEREIN IS THE RESPONSIBILITY OF THE USER.

COPYRIGHT © 2018 ENGINEERED EARTH SOLUTIONS, LLC.

<b>REVISION/ISSUE</b> NO. DATE DESCRIPTION 1 12/5/18 ISSUE FOR CONSTRUCTION	
 22 ROSWELL ST. SUITE 108 ALPHARETTA, GA 30009 770.437.8650 CLIENT	
 441 CREEKSTONE RIDGE WOODSTOCK, GEORGIA 30188 TEL: (770) 592-2850 FAX: (770) 592-2853 EMAIL: ENGINEERING@EESOLS.COM ENGINEEREARTH SOLUTIONS.COM	
PANDA EXPRESS CFT PLAZA	
FLORIDA GULF BREEZE	
DETAIL SHEET SHEET CIP4 OF 4 PROJECT NO.: M18-0894	