


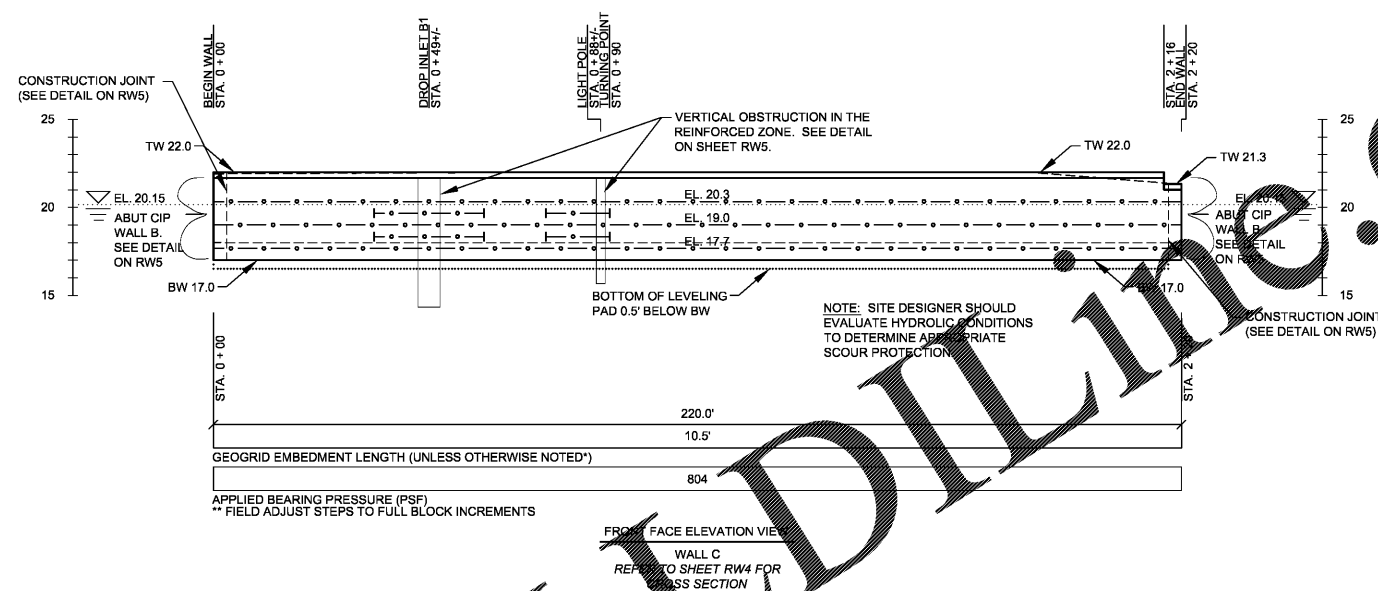


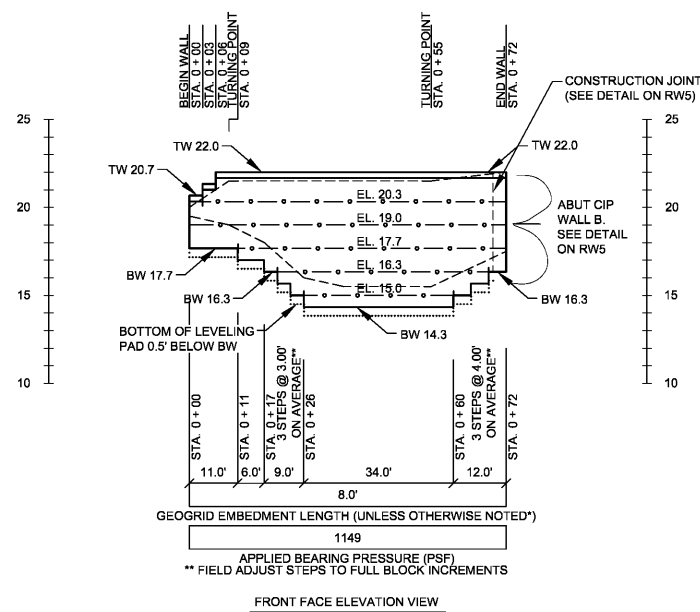

Know what's below
Call before you dig

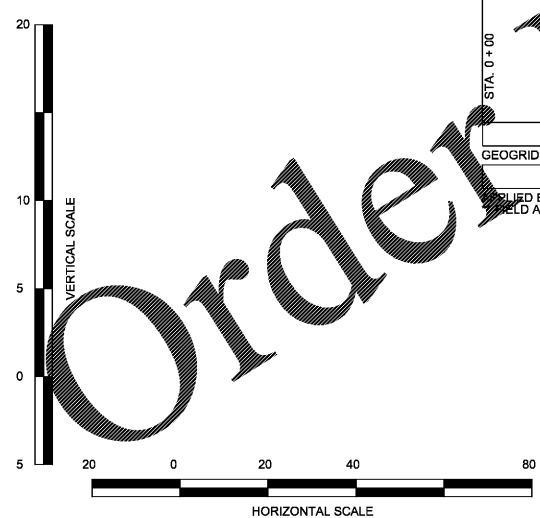

LEGEND	
BW	BOTTOM OF WALL
TW	TOP OF WALL
---	GRADE LINE
X	ALTERNATE REINFORCEMENT LENGTH
— — —	CHANGE IN EMBEDMENT LENGTH OR REINFORCEMENT TERMINATION
EL. XX.X	REINFORCEMENT ELEVATION
—•—•—	*GEOGRID TYPE 1 REINFORCEMENT
—••—••—	*GEOGRID TYPE 2 REINFORCEMENT
—•••—•••—	*GEOGRID TYPE 3 REINFORCEMENT
.....	LEVELING PAD
	EXTENTS OF COLLECTOR DRAIN (REFER TO RW3 FOR DETAILS)
*REFER TO RW1 FOR GEOGRID REINFORCEMENT OPTIONS	

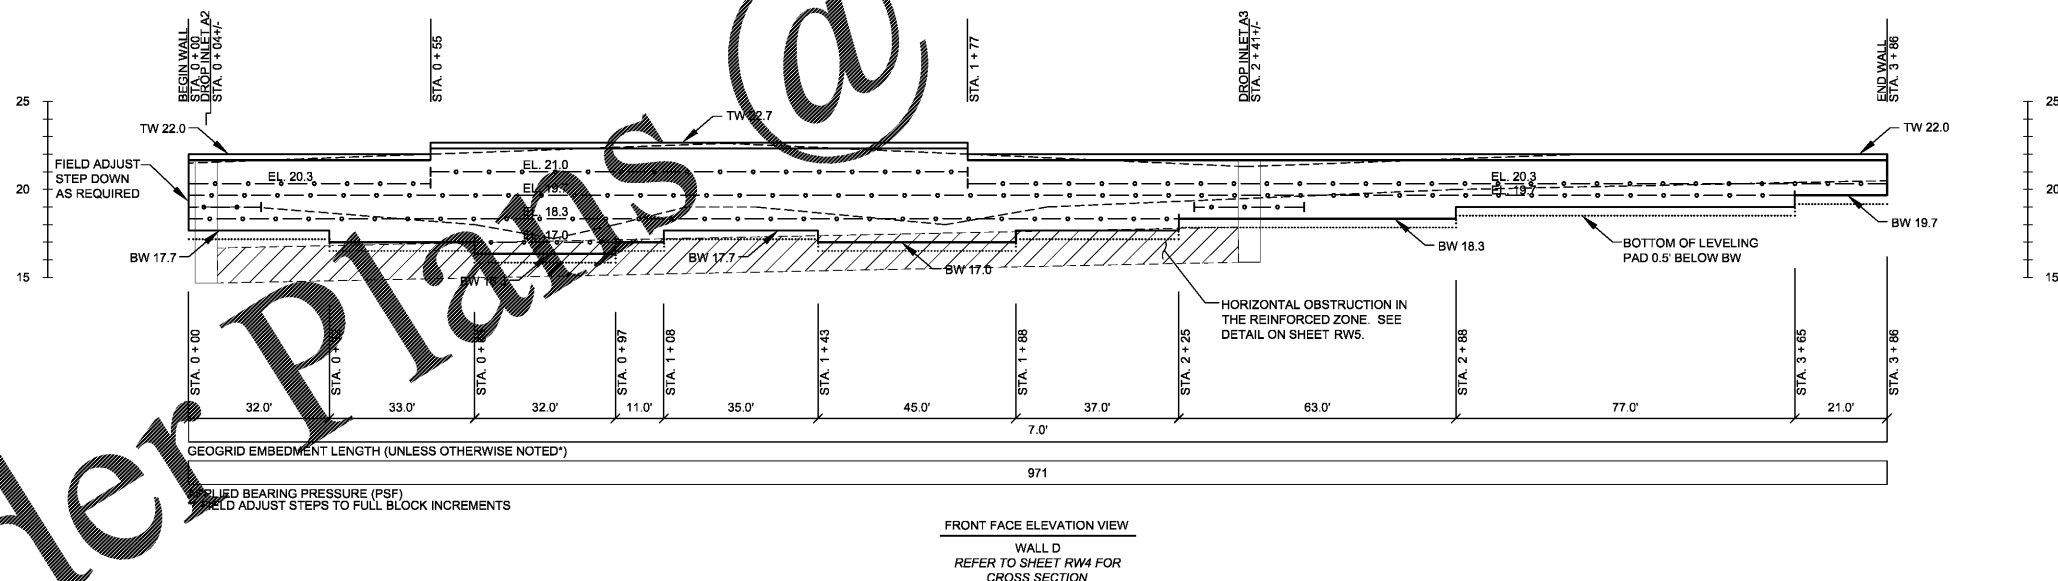

THIS DESIGN IS BASED UPON SPECIFIC PROPERTIES OF MATERIALS WHICH ARE PROPRIETARY. ANY SUBSTITUTION OF THE SPECIFIED PRODUCTS OR CHANGE IN STRUCTURE GEOMETRY WILL INVALIDATE THIS DESIGN. THIS DRAWING IS BEING FURNISHED FOR USE ON THIS SPECIFIC PROJECT ONLY. ANY PARTY ACCEPTING THIS DOCUMENT DOES SO IN CONFIDENCE AND AGREES THAT IT SHALL NOT BE DUPLICATED, IN WHOLE OR IN PART, NOR DISCLOSED TO OTHERS WITHOUT THE CONSENT OF ENGINEERED EARTH SOLUTIONS, LLC. THIS DRAWING, DESIGN NOTES, AND ASSOCIATED CALCULATIONS HAVE BEEN PREPARED BY ENGINEERED EARTH SOLUTIONS, LLC. FROM INFORMATION PROVIDED BY OTHERS. FINAL DETERMINATION OF THE SUITABILITY OF ANY INFORMATION CONTAINED HEREIN IS THE RESPONSIBILITY OF THE USER.

COPYRIGHT © 2018 ENGINEERED EARTH SOLUTIONS, LLC.

REVISION/ISSUE	
NO.	DATE
1	12/5/18

ISSUE FOR CONSTRUCTION

DATE: 12/5/18
SCALE: AS NOTED

ingenium
PLANNING & ENGINEERING

22 ROSWELL ST.
SUITE 108
ALPHARETTA, GA 30009
770.457.8650
CLIENT

ENGINEERED EARTH SOLUTIONS, LLC

441 CREEKSTONE RIDGE
WOODSTOCK, GEORGIA 30188
TEL: (770) 592-2950 FAX: (770) 592-2953
EMAIL: ENGINEERING@EESOLS.COM
ENGINEER@EARTH SOLUTIONS.COM



PANDA EXPRESS
CFT PLAZA

FLORIDA
GULF BREEZE

ELEVATION VIEW SHEET

SHEET
RW3
OF 5

PROJECT NO.: M18-0894