



PANDA EXPRESS, INC.  
1683 Walnut Grove Ave.  
Rosemead, California  
91770  
Telephone: 626.799.9898  
Facsimile: 626.372.8288

All ideas, designs, arrangement and plans indicated or represented by this drawing are the property of Panda Express Inc. and were created for use on this specific project. None of these ideas, designs, arrangements or plans may be used by or disclosed to any person, firm, or corporation without the written permission of Panda Express Inc.

REVISIONS:


ISSUE DATE:

1st	ISSUE FOR BUILDING PERMIT	08-16-18
2nd	ISSUE FOR BID	11-29-18

DRAWN BY: RR

PANDA PROJECT # S8-19-D6558  
ARCH PROJECT # 1804


Project No.  
PE1804

**Kurzynske & Associates**  
CONSULTING ENGINEERS  
2900 Lebanon Pike  
Suite 201  
Nashville, Tennessee 37214

**PANDA EXPRESS**  
US 98 and PORTSIDE DRIVE  
3868 GULF BREEZE PARKWAY  
GULF BREEZE, FL  
2200 TRUE - R1 - DAB 12

**E-102**

SECURITY CAMERA PLAN

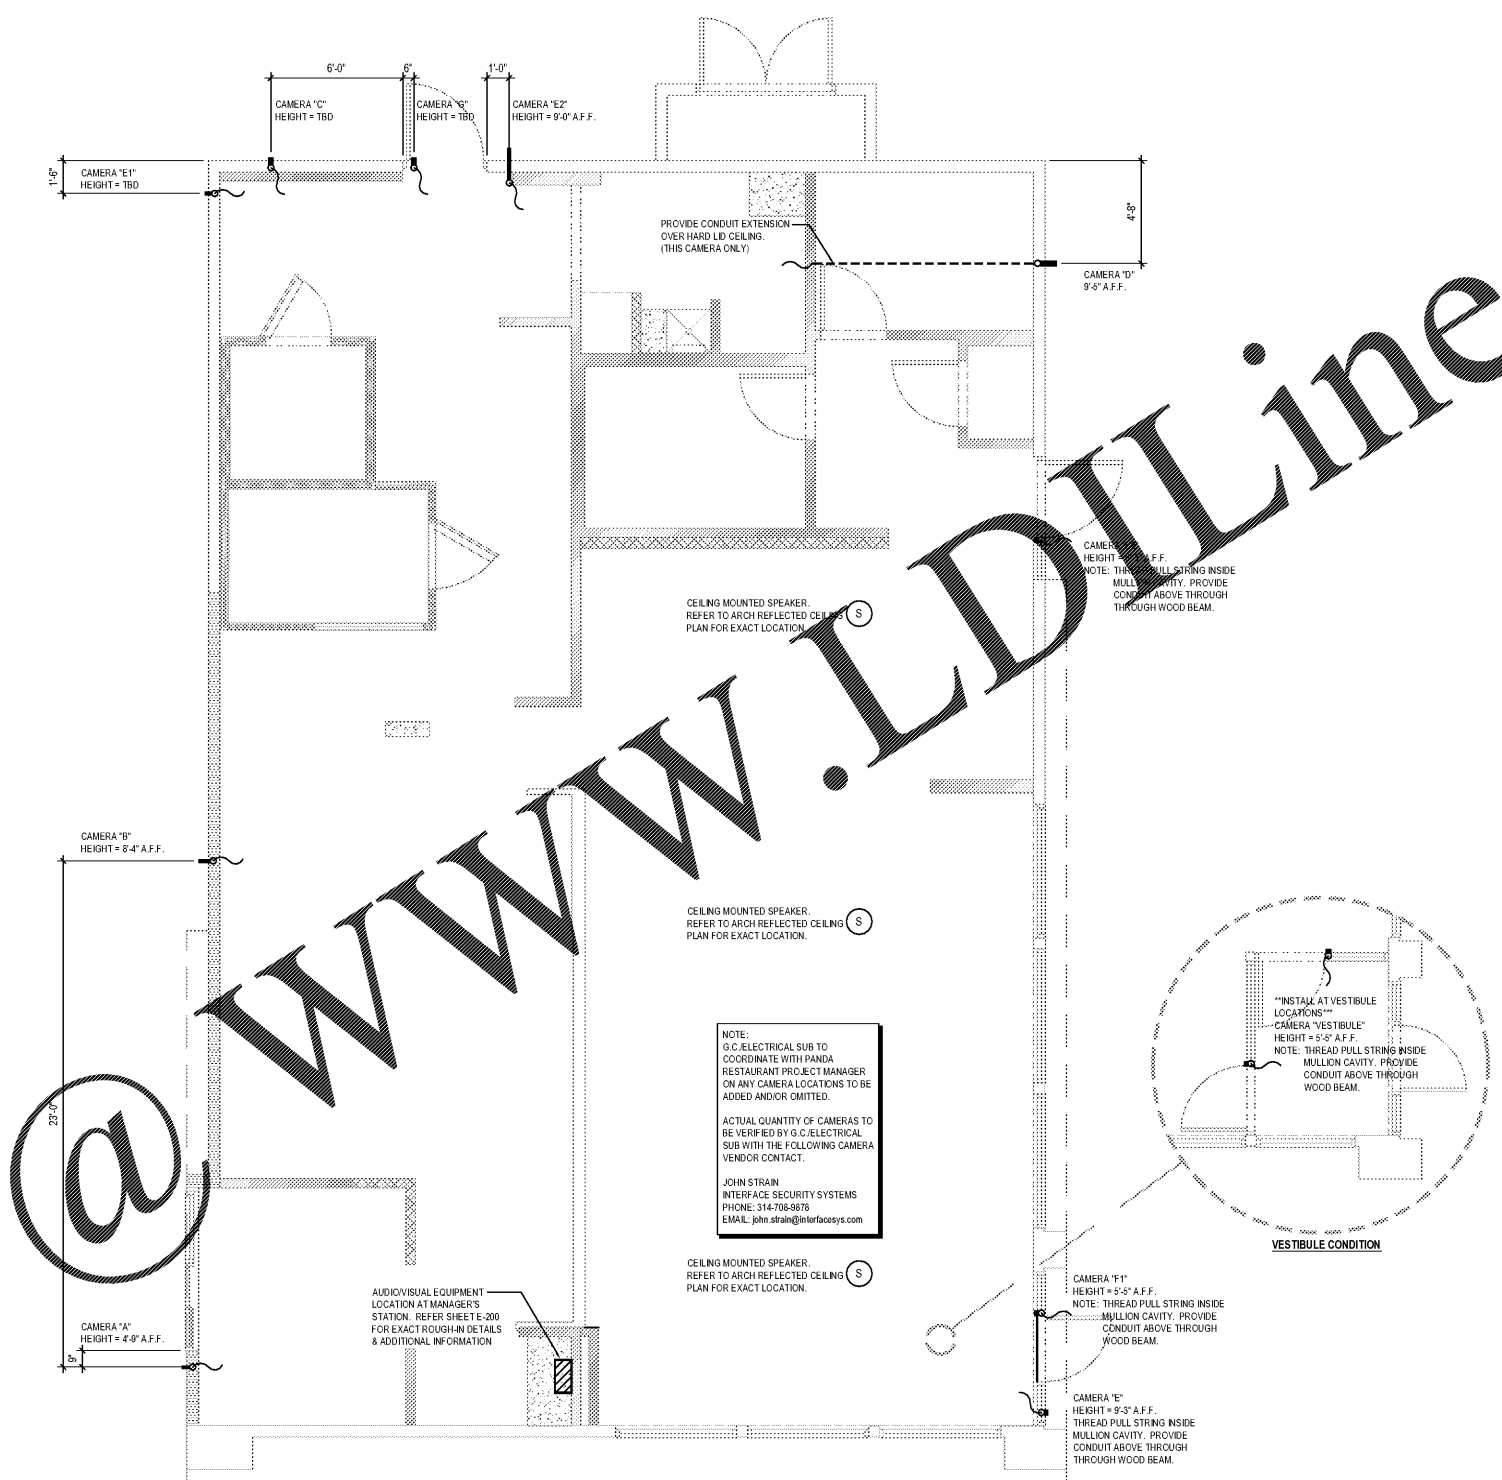

NOT USED 3  
NOT TO SCALE E-102

CONDUIT ROUGH-IN DETAIL 2  
NOT TO SCALE E-102

SECURITY CAMERA PLAN 1  
Scale= 1/4" = 1'-0" E-102

Order Plans

WWW.LDITLine.com