




2 INTERIOR RETAIL ELEVATION  
AS 1/4" = 1'-0"

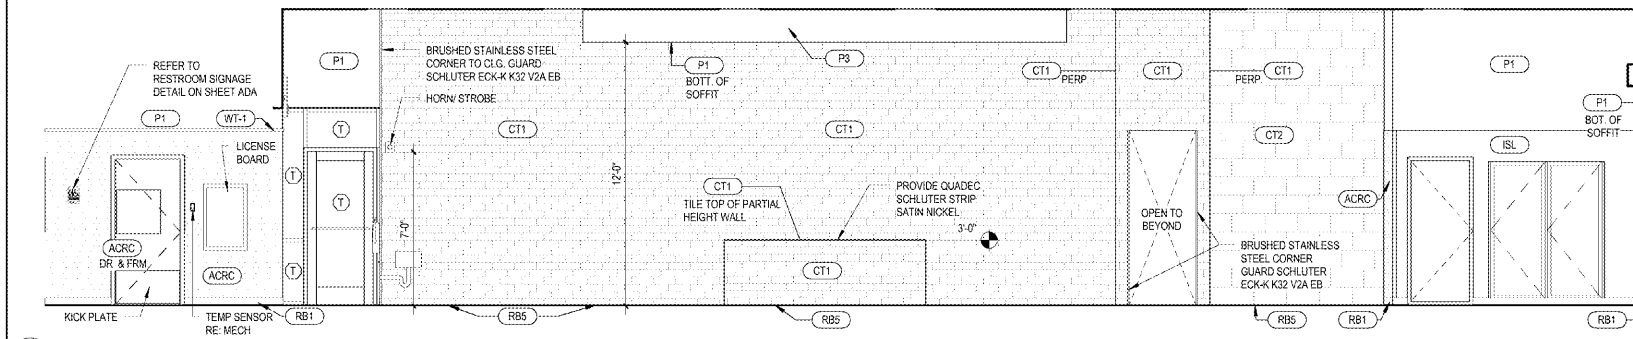

3A INTERIOR RETAIL ELEVATION  
AS 1/4" = 1'-0"

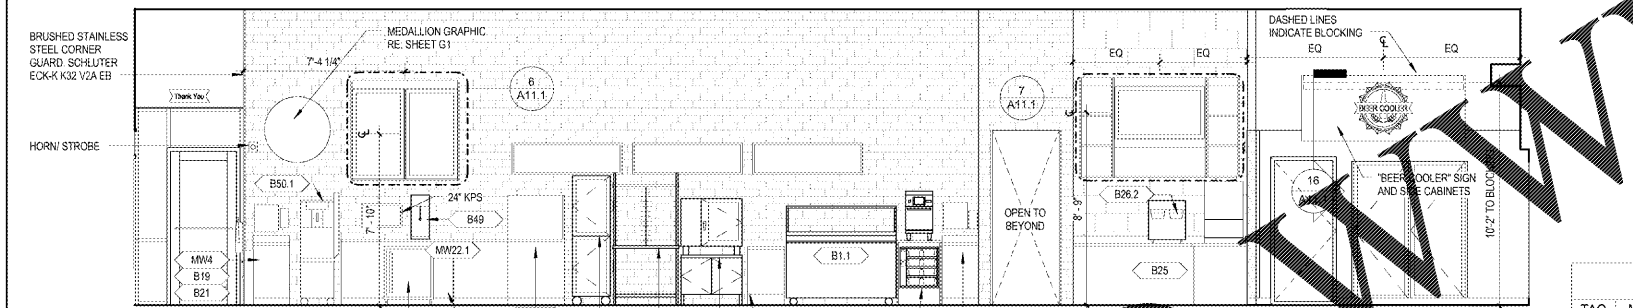


3B INTERIOR RETAIL ELEVATION  
AS 1/4" = 1'-0"

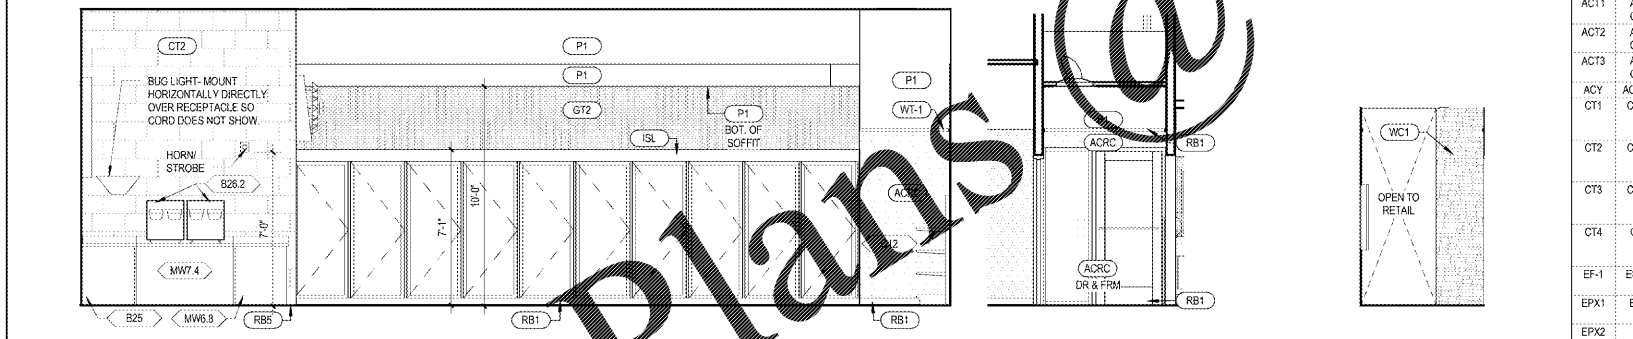

4 INTERIOR RETAIL ELEVATION  
AS 1/4" = 1'-0"


6 RESTROOM CORRIDOR  
AS 1/4" = 1'-0"

7 INTERIOR HALLWAY  
AS 1/4" = 1'-0"

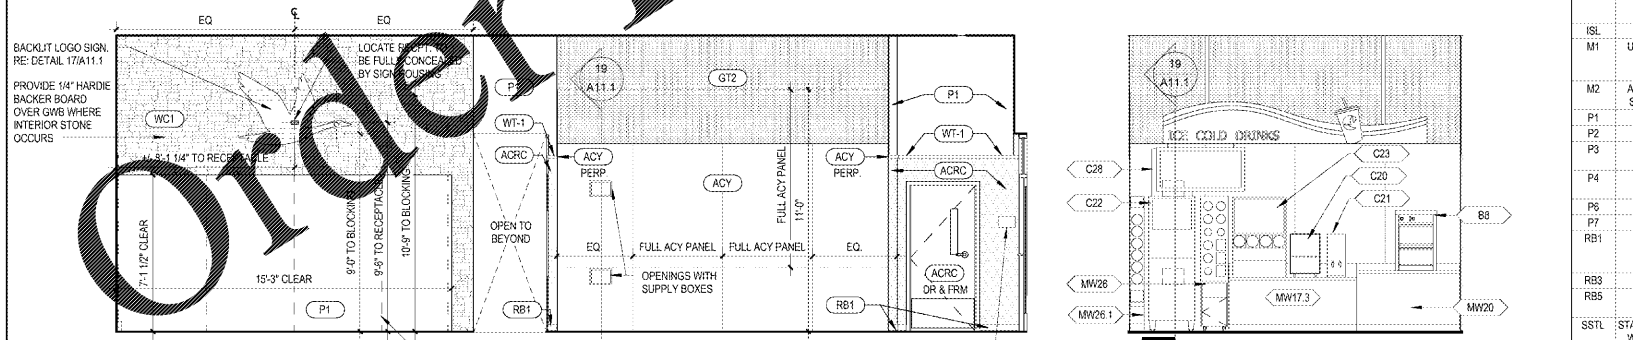

5A INTERIOR RETAIL ELEVATION  
AS 1/4" = 1'-0"

5B INTERIOR RETAIL EQUIPMENT  
AS 1/4" = 1'-0"

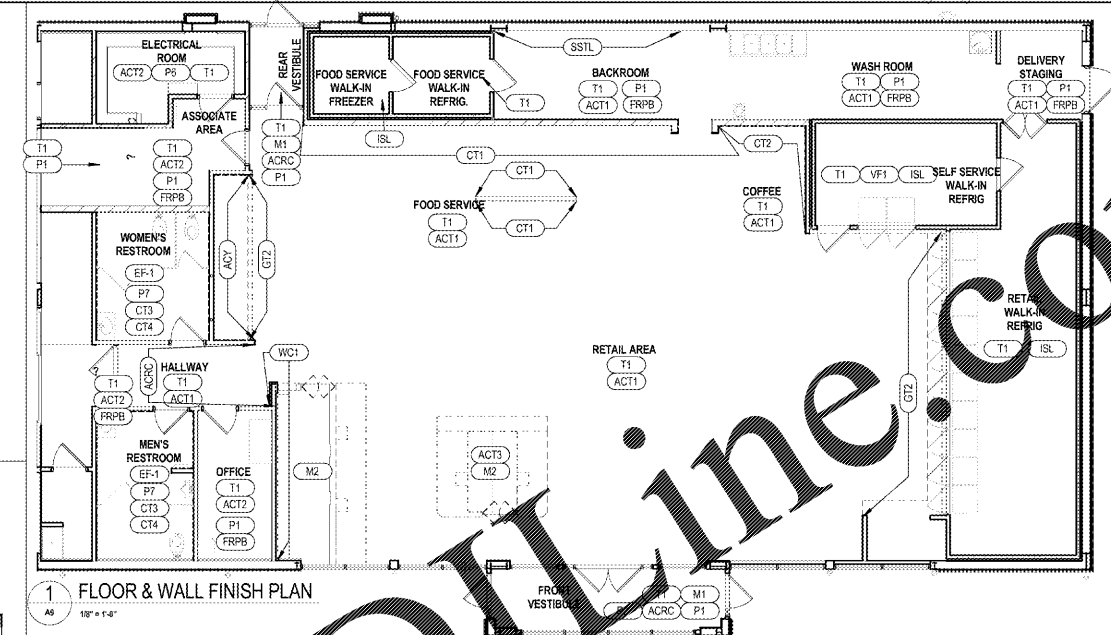

1 FLOOR & WALL FINISH PLAN  
AS 1/8" = 1'-0"

- GENERAL NOTES**
- MITER CUT ALL TRIM - NO BUTT JOINTS
  - PROVIDE CORNER COVE BASE AT ALL CORNERS
  - NO FINGER JOINTED WOOD

**STOREFRONT GLAZING SCHEDULE**

TAG	DESCRIPTION
A	ALUMINUM PANEL
B	INSULATED TEMPERED GLASS
C	TEMPERED GLASS

**ROOM FINISH SCHEDULE**

ROOM NAME	NO.	WALL MATERIAL	WALL FINISH	CEILING MATERIAL	CEILING FINISH	DOOR STEEL	DOOR FRAME	FLOOR	BASE
RETAIL AREA	1	GWB	PTD/ACRC	ACT1	-	ACRC	ACRC	TERRAZZO	RB1
FRONT VESTIBULE	2	GWB / BRAKE MTL	PTD/ACRC	GWB	PTD	-	-	MAT OVER TERRAZZO	RB1
FOOD SERVICE	3	MR GWB	TILE	ACT1	-	-	-	TERRAZZO	RB1
OFFICE	4	MR GWB	TILE	ACT1	-	-	-	TERRAZZO	RB5
WOMEN'S RESTROOM	5	GWB	PTD/FRP	ACT2	-	ACRC	ACRC	TERRAZZO	RB5
WOMEN'S RESTROOM	6	GWB	PTD/ACRC	ACT1	-	ACRC	ACRC	TERRAZZO	RB1
WOMEN'S RESTROOM	7	MR GWB	PTD/TILE	MR GWB	PTD	ACRC	ACRC	EF-1	EF-1
WOMEN'S RESTROOM	8	MR GWB	PTD/TILE	MR GWB	PTD	ACRC	ACRC	EF-1	EF-1
RETAIL WALK-IN REFRIG	10	INS. MTL. PANELS	-	INS. MTL. PANELS	-	-	-	TERRAZZO	RB1
FOOD SERVICE WALK-IN FREEZER	11	INS. MTL. PANELS	-	INS. MTL. PANELS	-	-	-	INS. MTL. PANELS	RB1
FOOD SERVICE WALK-IN REFRIG.	12	INS. MTL. PANELS	-	INS. MTL. PANELS	-	-	-	TERRAZZO	RB1
WASH ROOM	13	MR GWB	FRP	ACT1	-	-	-	TERRAZZO	RB1/RB3
ASSOCIATE AREA	14	GWB	PTD/FRP	ACT2	-	ACRC/PTD	ACRC/PTD	TERRAZZO	RB1
DELIVERY STAGING	15	GWB	FRP	ACT1	-	PTD	PTD	TERRAZZO	RB1
JANITOR RM	16	MR GWB	FRP	ACT2	-	ACRC	ACRC	TERRAZZO	RB3
ELECTRICAL ROOM	17	PLYWOOD	PTD	ACT2	-	PTD	PTD	FLOOR SEALED CONCRETE	RB1/CONC
METER CLOSET	18	PLYWOOD	FRP	GWB	PTD	PTD	PTD	FLOOR SEALED CONCRETE	RB1
BACKROOM	19	MR GWB	FRP	ACT1	-	PTD	PTD	TERRAZZO	RB1
SELF SERVICE WALK-IN REFRIG	20	INS. MTL. PANELS	-	INS. MTL. PANELS	-	-	-	VINYL OVER TERRAZZO	RB1
REAR VESTIBULE	21	GWB / BRAKE MTL	PTD/ACRC	GWB	PTD	-	-	MAT OVER TERRAZZO	RB1
Room	22								
SIDE VESTIBULE	23							MAT OVER TERRAZZO	

**INTERIOR FINISH SCHEDULE**

TAG	MATERIAL	MFR	COLOR	REMARKS	NOTES	SUPPLIED BY
ACRC	ACROVYN	IMPACT SPECIALTIES	IRISH CREAM	CLASS "Y" 48"x96" SHEETS	USE AT DOORS, FRAMES AND WALLS AS NOTED. APPLY SHEETS VERTICALLY. CONTACT: 886-434-6287. ORDERS@IMPACTSPECIALTIES.COM	GC
ACT1	ACOUSTICAL CEILING TILE	ARMSTRONG	COLOR: WHITE	HEALTH ZONE UL TMA #1935	SQUARE LAY-IN 24" X 24" X 3/4" (SCRUBBABLE) ARMSTRONG PRELUDE 1516" EXPOSED TEE SYSTEM. COLOR WHITE SEE SPECIFICATIONS	HJC
ACT2	ACOUSTICAL CEILING TILE	ARMSTRONG	COLOR: WHITE	#770 CORTEGA	SQUARE LAY-IN 24" X 24" X 3/4" ARMSTRONG PRELUDE 1516" EXPOSED TEE SYSTEM. COLOR WHITE SEE SPECIFICATIONS	HJC
ACT3	ACOUSTICAL CEILING TILE	ARMSTRONG	COLOR: HAZE	CIRRUS BEVELED REGULAR	SQUARE LAY-IN 24" X 24" X 3/4" WITH SUPRINFINE 918" EXPOSED TEE SUSPENSION SYSTEM. COLOR: HAZE	HJC
ACY	ACRYLIC PANEL	EVONIK INDUSTRIES	WHITE	ACRYLITE HI-GLOSS	TO BE USED AT SELF-SERVE BEVERAGE AREA WALLS. CONTACT: LAURA HESCOCK (973)929-8207	GC
CT1	CERAMIC TILE	GRANITI FIANORE (IRIS CERAMICA)	754966 CALX ECRU	4"x12" 1/8" GROUT JOINT, 10 RUNNING PATTERN	TO BE USED AT FOOD SERVICE. GROUT: LATICRETE SPECTRALOCK PRO PREMIUM EPOXY (SANDED), COLOR: #24 NATURAL GREY. LATICRETE LATAISIL SILICONE SEALANT TO BE USED AT INNER CORNERS & PERIMETERS. CORNERS: SCHLUTER STRIP, COLOR: SATIN NICKEL.	HJC
CT2	CERAMIC TILE	GRANITI FIANORE (IRIS CERAMICA)	75296 TOREMA CAFFE	10" X 18", 1/8" GROUT JOINT, 10 RUNNING PATTERN	TO BE USED AT COFFEE AREA & SPECIALTY BEVERAGE AREA. GROUT: LATICRETE PERMACOLOR CEMENT GROUT (SANDED), COLOR: #35 MOCHA. LATICRETE LATAISIL SILICONE SEALANT TO BE USED AT INNER CORNERS & PERIMETERS. CORNERS: SCHLUTER STRIP, COLOR: SATIN NICKEL.	HJC
CT3	CERAMIC TILE	STONEPEAK CERAMICS INC.	USH121022 HONEY HONED	12" X 12", 1/8" GROUT JOINT, 10 RUNNING BOND PATTERN	RESTROOM WALLS. GROUT: LATICRETE SPECTRALOCK PRO PREMIUM EPOXY (SANDED), COLOR: #40 LATTE. LATICRETE LATAISIL SILICONE SEALANT TO BE USED AT INNER CORNERS & PERIMETERS. CORNERS: SCHLUTER STRIP, COLOR: LIGHT BEIGE.	HJC
CT4	GLASS TILE - ACCENT	CROSSVILLE	GLASS BLOX BLENDS: GRD ORANGE SIZZLE/ FLAMAZZLE RED	1" X 1", MESH MOUNTED, 1/8" GROUT JOINT, GROUT FLUSH WITH TILE	RESTROOM WALLS. GROUT: LATICRETE SPECTRALOCK PRO PREMIUM EPOXY (SANDED), COLOR: #40 LATTE. LATICRETE LATAISIL SILICONE SEALANT TO BE USED AT INNER CORNERS & PERIMETERS. CORNERS: SCHLUTER STRIP, COLOR: LIGHT BEIGE.	HJC
EF-1	EPOXY FLOOR	KEY RESIN CO.	WANA CUSTOM BLEND RE-SPEC	1/4" THICK W/ 6" HIGH INTEGRAL FORMED BASE	TRANSITION TO 1/2" TERRAZZO OVER 20" DISTANCE. SEE SPECS. PERMAFLOR REP CONTACT: HOWARD ACKERMAN (877)823-5667 DR. (866)859-4208.	GC
EPX1	EPOXY WALL FINISH	BENJAMIN MOORE	GLACIER WHITE 900-37	SEE SPEC.	TRASH COMPUND INTERIOR OF CMU WALL. RE: SHEET A12	GC
EPX2	CONCRETE SEALER	BENJAMIN MOORE	POLYAMIDE ELOXY CLEAR	SEE SPEC.	SEE MRF. SPECS. USE ON TRASH COMPUND CONCRETE FLOOR	GC
FRPB	REINFORCED PLASTIC	CRANE COMPOSITES	BEIGE #0070	CLASS "C" 48" X 96" SHEETS	APPLY SHEETS VERTICALLY, NO SEAMS. USE FRP MOLDING TO FINISH FRP. CORNERS TO MATCH COLOR.	HJC
GT2	GLASS TILE	DALTILE	CAPRICE WHISPER GREEN #165	12" X 12", MESH MOUNTED, 1/8" GROUT JOINT	TO BE USED AT RETAIL WALK-IN REFRIG. & SELF-SERVE BEVERAGE AREA. GROUT: LATICRETE PERMACOLOR CEMENT GROUT (SANDED), COLOR #44 BRIGHT WHITE. LATICRETE LATAISIL SILICONE SEALANT TO BE USED AT INNER CORNERS & PERIMETERS. CORNERS: SCHLUTER STRIP, COLOR: SATIN NICKEL.	HJC
ISL	INSUL. PNL.	REF. CO.				KYSOR
M1	ULTRA ENTRY	MATS INC.		3/8" THICK	INTERIOR MAT OVER TERRAZZO PROVIDED AND INSTALLED BY G.C. VENDOR CONTACT: MATS INC., MARY CRANE, PHONE: (781) 573-0285, MCRANE@MATSINC.COM	GC
M2	ANTI-FATIGUE SURFACE FL.	ECORE INTERNATIONAL	ECOSAND #1002 SAND CASTLE	SEE SPEC.	INSTALLED OVER TERRAZZO WITH ACCESSIBLE COMPLIANT REDUCER STRIP BY ROPPER CORPORATION	GC
P1	PAINT	BENJAMIN MOORE	MUSLIN #1037	SATIN FINISH 528	TO BE USED AT GENERAL WALLS, WATERBORN INTERIOR PAINT	GC
P2	PAINT	BENJAMIN MOORE	WHITE	SEM-GLOSS	AS NEEDED	GC
P3	PAINT	GLODEN PROFESSIONAL	ARTISAN BROWN #71YR 08/119	1433 ULTRA-HIDE 150 LO LUSTRE	TO BE USED AT ACCENT WALLS. PRIMER: 1050-1200N PVA INTERIOR PRIMER SEALER	GC
P4	PAINT	BENJAMIN MOORE	MUSLIN #1037	SATIN FINISH	FOR METAL INT. DOORS AND FRAMES. PRIMER: P04 SUPER SPEC ACRYLIC PRIMER PAINT: 792 ADVANCED WATERBORNE INT. ALKYD PAINT	GC
P6	PAINT	BENJAMIN MOORE	STORM GRAY #AF-700	SEM-GLOSS	FOR ELECTRICAL ROOM WALLS	GC
P7	PAINT	BENJAMIN MOORE	MUSLIN #1037	EGGSHELL	SEE SPECIFICATIONS	GC
RB1	WALL BASE	JOHNSONITE	RUBBER BASE (COVE), BLACK 40	4"	4'-0" STRAIGHT LENGTHS WITH TOE (COVE), PRE-MANUFACTURED INSIDE AND OUTSIDE CORNERS WITH 4" RETURNS. ADHESIVE: TARKETT 960 COVE BASE ADHESIVE (POROUS SURFACES) OR TARKETT 946 PREMIUM CONTACT ADHESIVE (NON-POROUS SURFACES) APPLIED PER MANUFACTURERS STANDARD RECOMMENDATION AND INSTALLATION INSTRUCTIONS	HJC
RB3	FRP BASE	MARLITE	BLACK		WILL NEED CONNECTORS: 2-WAY INSIDE CORNERS AND ENDCAPS	HJC
RB5	COVE BASE	SCHLUTER SYSTEMS	DILEX-APRA 800E SATIN ANODIZED ALUMINUM BRUSHED FINISH	16 GAUGE	TO BE USED BEHIND HEAT PRODUCING EQUIPMENT AT THE BACK OF HOUSE. SEE DETAIL 20A11.1	GC
SSTL	STAINLESS STEEL WALL PANELS					GC
T1	TERRAZZO					GC
VF1	VINYL FLOORING	SHAW	FORUMULA #7 QUIET COVER - 00720 MINK	1/2" THICK	ALL FLOOR AREAS EXCEPT RESTROOMS & FREEZERS U.N.O. INSTALLED OVER TERRAZZO. RUN PARALLEL TO DOOR	WAWA
WC1	MANUFACTURED STONE VENEER	BORAL STONE	SOUTH-WEST BLEND		TO BE USED AT ACCENT WALL FOR WALL CHECKOUT	GC
WT-1	CLEAR PINE		PAINTED P-1		FOR 1X2 TRIM. SEE DETAIL 61A11.2	GC

1925 Prospect Ave.  
Oxford, MA 01545 32814  
(407) 663-1100  
(407) 663-9101  
www.c-p.com

**Chahaci & Peterson**  
Architects Engineers Planners

**WAWA**  
260 W. BALTIMORE PIKE  
WAWA, PA 19083

PROJECT NAME: WAWA U45-FB1-VA-M v2017.01  
STORE #8661-STO  
Newtown Rd. & Stony Point St.  
Norfolk, VA

**RETAIL ELEVATIONS & SCHEDULES**

Revision Schedule

No.	Description	Date
1	PERMIT SET	05/11/2018
2	PRE-BID REVIEW SET	01/09/2019
3	BID SET	01/29/2019

Author: DRW  
Checked: [ ]  
Checked: [ ]

A9