

1925 Prospect Ave.  
 Chesapeake, VA 23814  
 (407) 668-1100  
 (407) 668-9101  
 www.c-p.com

**Chalaci & Peterson**  
 Architects Engineers Planners

**WAWA**  
 260 W. BALTIMORE PIKE  
 WAWA, VA 19063

PROJECT NAME  
**WAWA U45-FB-VA-M v2017.01**  
 STORE #8661-STO  
 Newtown Rd. & Stoney Point St.  
 Norfolk, VA

CLERT NAME  
**WAWA**

Revision Schedule	No.	Description	Date
PERMIT SET	05/11/2018		
PRE-BID REVIEW SET	01/09/2019		
REVISIONS	01/22/2019		
BID SET	01/29/2019		


PROJECT NO.  
27057

DATE  
05-11-18

DRAWN  
XX

CHECKED  
SS

EQ1

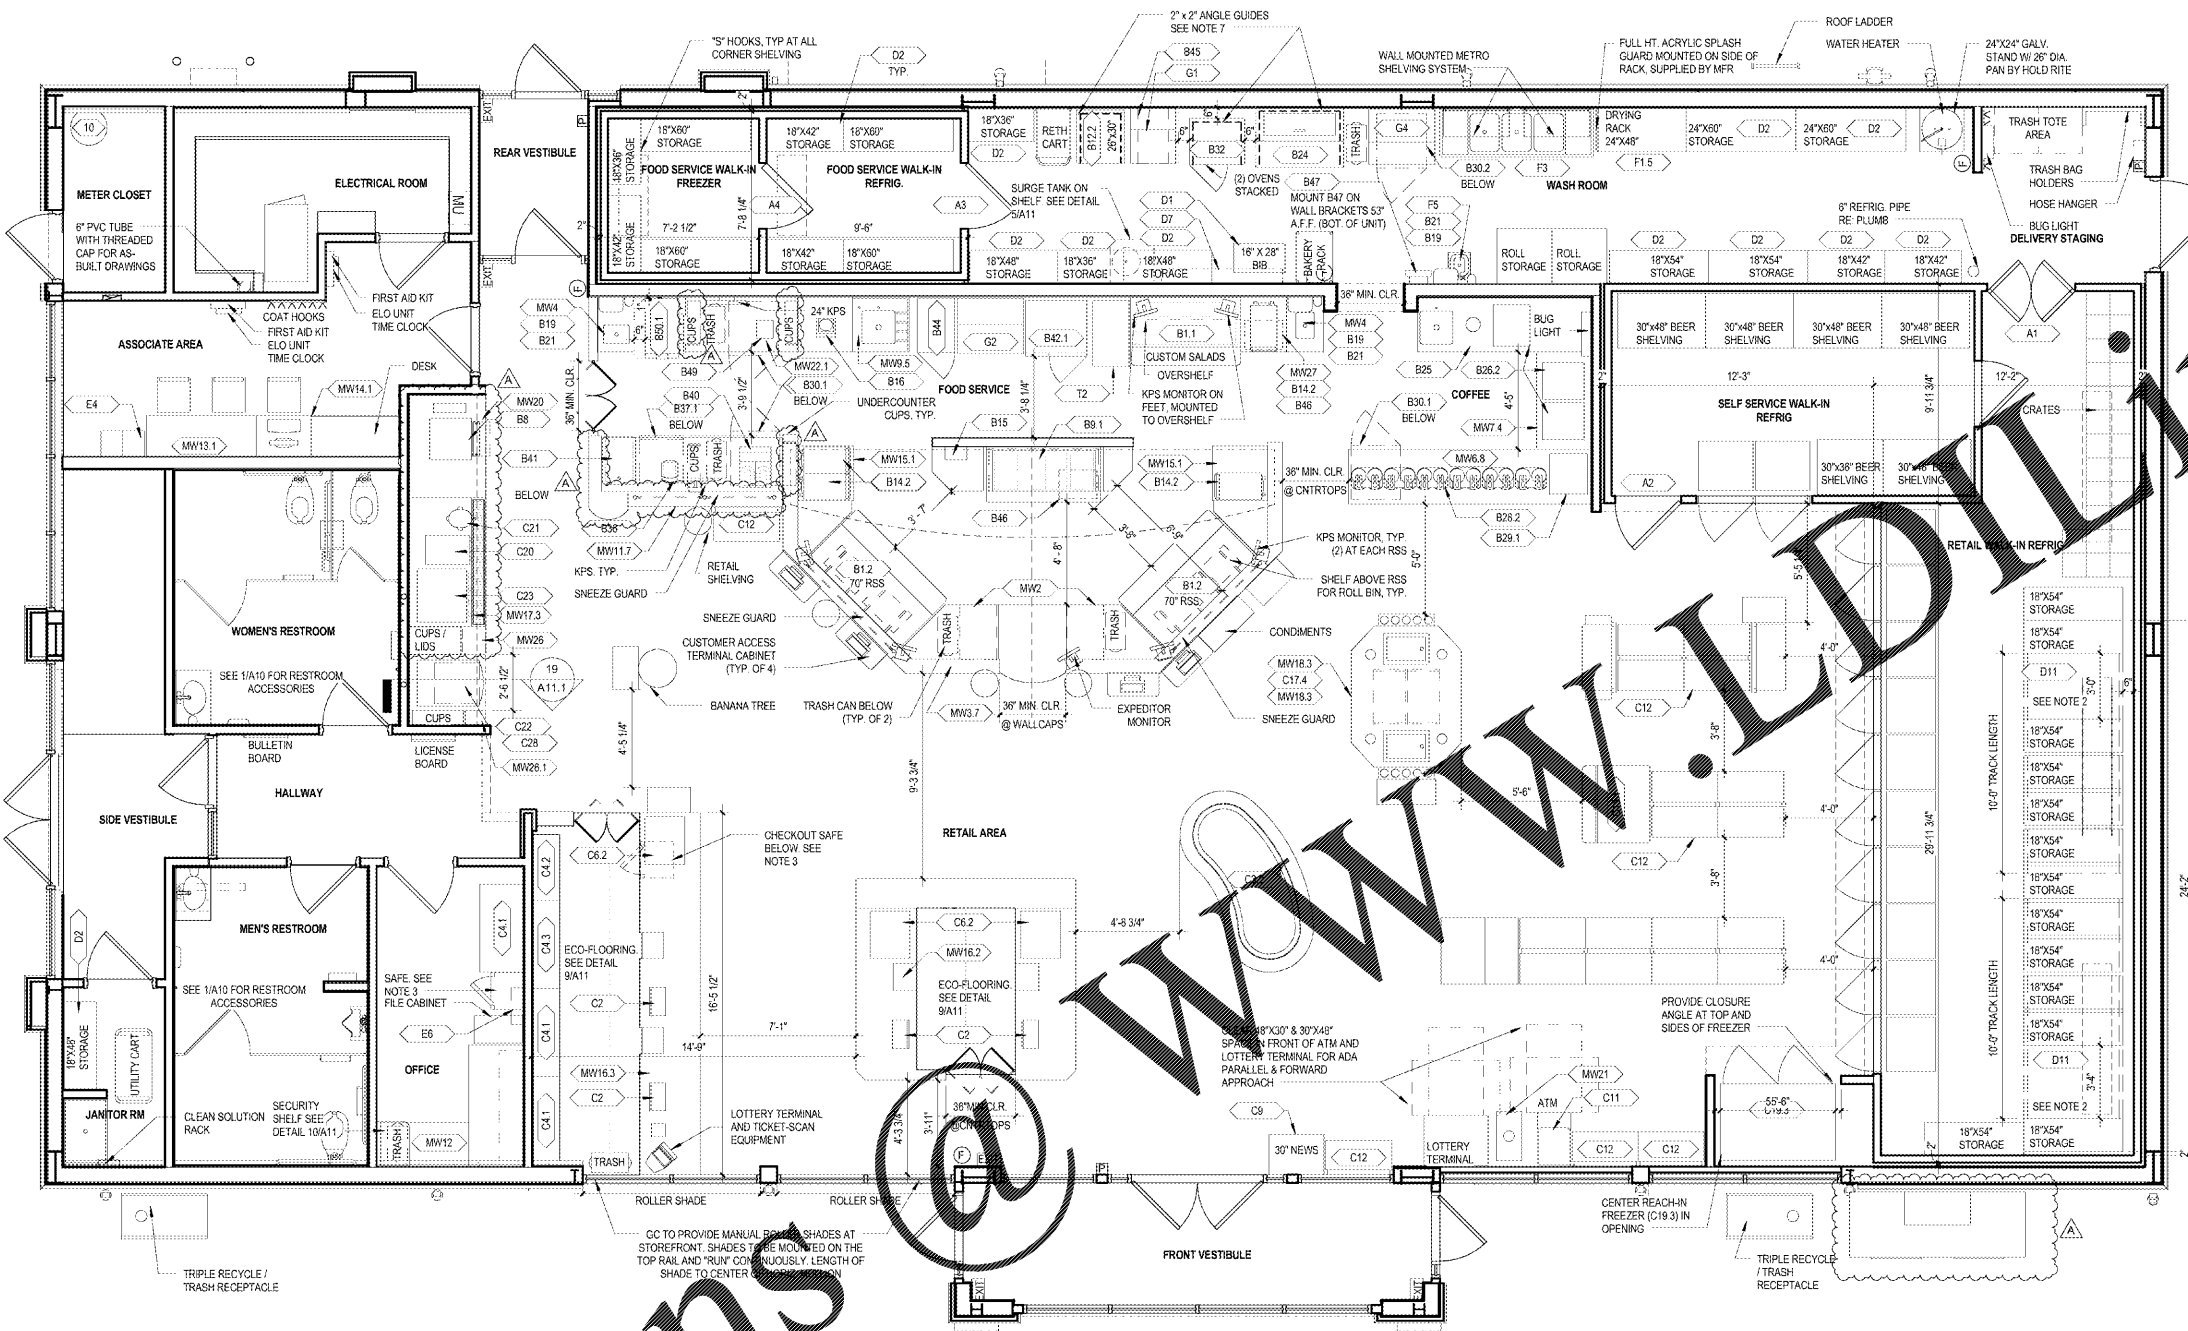

**1 EQUIPMENT PLAN**  
 1/4" = 1'-0"

EQ#	DESCRIPTION	INSTALLED BY
A- WALK-IN REFRIGERATOR		
A1	RETAIL WALK-IN REFRIGERATOR	REF
A2	SELF SERVICE WALK-IN REFRIGERATOR	REF
A3	FOOD SERVICE WALK-IN REFRIGERATOR	REF
A4	FOOD SERVICE WALK-IN FREEZER	REF
B- FOOD SERVICE / COFFEE		
B1.1	REFRIGERATED SANDWICH STATION (60" RSS)	GC
B1.2	REFRIGERATED SANDWICH STATION (70" RSS)	GC
B8	HOT DOG DISPLAY	WAWA
B9.1	HOT FOOD TABLE WITH SHELF	GC
B12.2	REHEATING UNIT (26X36)	GC
B14.2	TOASTER (WEN, NARROW)	GC
B15	COFFEE CART	GC
B16	ESTIMATING SCALE	WAWA
B19	SOAP DISPENSER	GC
B21	PAPER TOWEL DISPENSER	GC
B24	OVEN W/ RADIATION	WAWA
B25	COFFEE BREWING SINK S.S. COUNTERTOP	CABINET
B29.2	COFFEE BREWING SINK S.S. COUNTERTOP	WAWA
B29.2	COFFEE DISPENSER WITH STANDS	WAWA
B29.1	CAPPUCCINO MACHINE - 6 FLAVOR	WAWA
B30.1	27" UNDERCOUNTER REFRIGERATOR	GC
B30.2	27" UNDERCOUNTER FREEZER	GC

EQ#	DESCRIPTION	INSTALLED BY
B32	SECTION OVEN & STAND	WAWA
B33	MILKSHAKE BLENDER	WAWA
B40	UNDERCOUNTER ICE MACHINE	WAWA
B40	ESPRESSO MACHINE W/ INLINE FILTER	WAWA
B41	REFRIGERATED DROP-IN	WAWA
B42.1	ROLL OVEN (RIGHT HINGED)	GC
B42.1	ROLL HOLDING CABINET W/ TIMER	WAWA
B42.1	HOT DRAWER WARMER	WAWA
B46	HOT HOLDING UNIT	WAWA
B47	CAT LOCK	WAWA
B49	MILKSHAKE BLENDER	GC
B50.1	SOFT SERVE SINGLE HEAD	WAWA
C- RETAIL AREA		
C2	POS	WAWA
C3.2	OPEN REFRIGERATED DISPLAY - 9' ISLAND	REF
C4.1	CIGARETTE DISPLAY W/ STORAGE 4-TOR	WAWA
C4.2	CIGARETTE DISPLAY W/ STORAGE 3-TOR	WAWA
C4.3	CIGARETTE DISPLAY W/ STORAGE 4-OTP	WAWA
C6.2	SIZZLI WARMER - 2 TIER LARGE	WAWA
C9	30" NEWS	WAWA
C11	ATM MACHINE	OTHERS
C12	RETAIL SHELVING	WAWA

EQ#	DESCRIPTION	INSTALLED BY
C15.1	BAKERY DISPLAY CASE	WAWA
C17.4	REFRIGERATED DROP-IN W/ CONDENSER	GC
C18.2	COFFEE CONDIMENT DISPLAY	WAWA
C19.3	REACH-IN FREEZER - 2 DOOR	REF
C20	ICE COFFEE DISPENSER	WAWA
C21	ICE TEA MACHINE	WAWA
C22	FREESTYLE BEVERAGE DISPENSER	WAWA
C23	FROZEN CARBONATOR BEVERAGE (FCB)	VENDOR
C24	MILKSHAKE MACHINE	WAWA
C25	MILKSHAKE DISPLAY FREEZER	WAWA
C29	CUBED ICE MACHINE ABOVE	VENDOR
D- BACK OF HOUSE		
D1	BAG-IN-BOX SHELVING RACK	WAWA
D2	MPT TRASH UNIT	WAWA
D5	CSR UNIT	GC
D7	ROLLING STORAGE SHELVES	WAWA
D11	ROLLING STORAGE SHELVES	WAWA
E- OFFICE / ASSOCIATE AREA		
E4	LOCKERS	GC
E6	VEEDER ROOT	GAS
F- WASHROOM		
F1.5	DRYING RACK 24"X48"	WAWA
F3	3 COMPARTMENT SINK	GC

EQ#	DESCRIPTION	INSTALLED BY
F5	S.S. HAND SINK WALL HUNG	GC
G- ASSEMBLED WORKSTATIONS (METRO)		
G1	METRO REHEATING PREP WORKSTATION	WAWA
G2	METRO ROLL BAKING PREP WORKSTATION	WAWA
G4	SIZZLI WORKSTATION	WAWA
Z- EXTERIOR EQUIPMENT		
1	PORTABLE POWER WASH	-
2	BILLY GOAT	-
5	CALIBRATION CONTAINER	-
7	BAG OF SALT	-
8	SALT SPREAD	-
9	SAFETY CLEAN	-
10	SOZ TANK	-
12	OUTDOOR ICE MERCHANDISER	-

EQ#	DESCRIPTION	INSTALLED BY
MW- MILLWORK		
MW2	ROLLING DRAWER CABINET	CABINET
MW3.7	WRAP COUNTER	CABINET
MW4	HANDSINK CABINET	CABINET
MW6.8	COFFEE SERVER COUNTER	CABINET
MW7.4	COFFEE CORNER CABINET	CABINET
MW9.5	DEEP RINSE SINK COUNTER	CABINET
MW11.7	FULL SERVE DRINK COUNTER	CABINET
MW12	DESK UNIT	CABINET
MW13.1	TABLE 22"W X 60"	CABINET
MW14.1	ASSOCIATE COMPUTER TABLE (30"X32")	CABINET
MW15.1	ROLLING TOASTER CABINET (30"W)	CABINET
MW16.2	ISLAND CHECKOUT COUNTER	CABINET
MW16.3	MAIN CHECKOUT COUNTER	CABINET
MW17.3	SELF SERVE BEVERAGE COUNTER	CABINET
MW18.3	COFFEE CONDIMENT ISLAND	CABINET
MW20	HOT DOG CABINET W/ SOLID SURFACE COUNTERTOP	CABINET
MW21	ATM CABINET W/ SOLID SURFACE COUNTERTOP	CABINET
MW22.1	FULL SERVE DRINK COUNTER	CABINET
MW26	DOUBLE CUP AND LID TOWER	CABINET
MW26.1	SINGLE CUP TOWER	CABINET
MW27	TERMINAL CABINET	CABINET
T2	20" SALAD SIDE CART	CABINET

**GENERAL NOTES**

- EQUIPMENT NUMBERS CORRESPOND TO WAWA'S BOARD OF HEALTH EQUIPMENT LIST MANUAL.
- FLOOR ANCHORS: ALL TOP TRACK ROLLING STORAGE SHELVING SYSTEMS MUST BE BOLTED TO THE FLOOR TO KEEP THE SYSTEM FROM MOVING. GC TO BOLT THE TRIANGULAR FOOT PLATES OF THE STATIONARY UNITS WITH 3/8" DIAMETER SELF-ANCHORING BOLTS TO EXTEND INTO THE FLOORING MATERIAL AT LEAST ONE INCH.
- GC TO BOLT TWO SAFES TO THE FLOOR. ONE IN THE MANAGER'S OFFICE AND ONE AT CHECKOUT CORE. WALK-IN BOX MANUFACTURER TO PROVIDE VINYL BASE FOR INTERIOR OF BOXES ONLY.
- SPLASH GUARDS FURNISHED BY WAWA. INSTALLED BY GC.
- FOOD SERVICE AND CHECKOUT COUNTERTOPS MAXIMUM HEIGHT TO BE 34" A.F.F. AND TO COMPLY WITH ALL ACCESSIBILITY REQUIREMENTS AS PER (IBC CHAPTER 11 AND/OR ANSI A 117.1 2009).
- PROVIDE 2"X2" ANGLE GUIDES FOR EQUIPMENT AS NOTED, 3 SIDES.

**LEGEND**

# EQUIPMENT NUMBER. SEE EQUIPMENT SCHEDULE

ATM AUTOMATIC TELLER MACHINE

MU MUSIC SYSTEM ON 12" X 18" SHELF

SPLASH GUARD

FIRE EXTINGUISHER LOCATE TOP OF UNIT 48" MAX AFF.

6" PVC TUBE, 36" IN LENGTH, MTD. VERTICALLY TO WALL WITH METAL STRAPS