



3 BUILDING SECTION
1/4" = 1'-0"

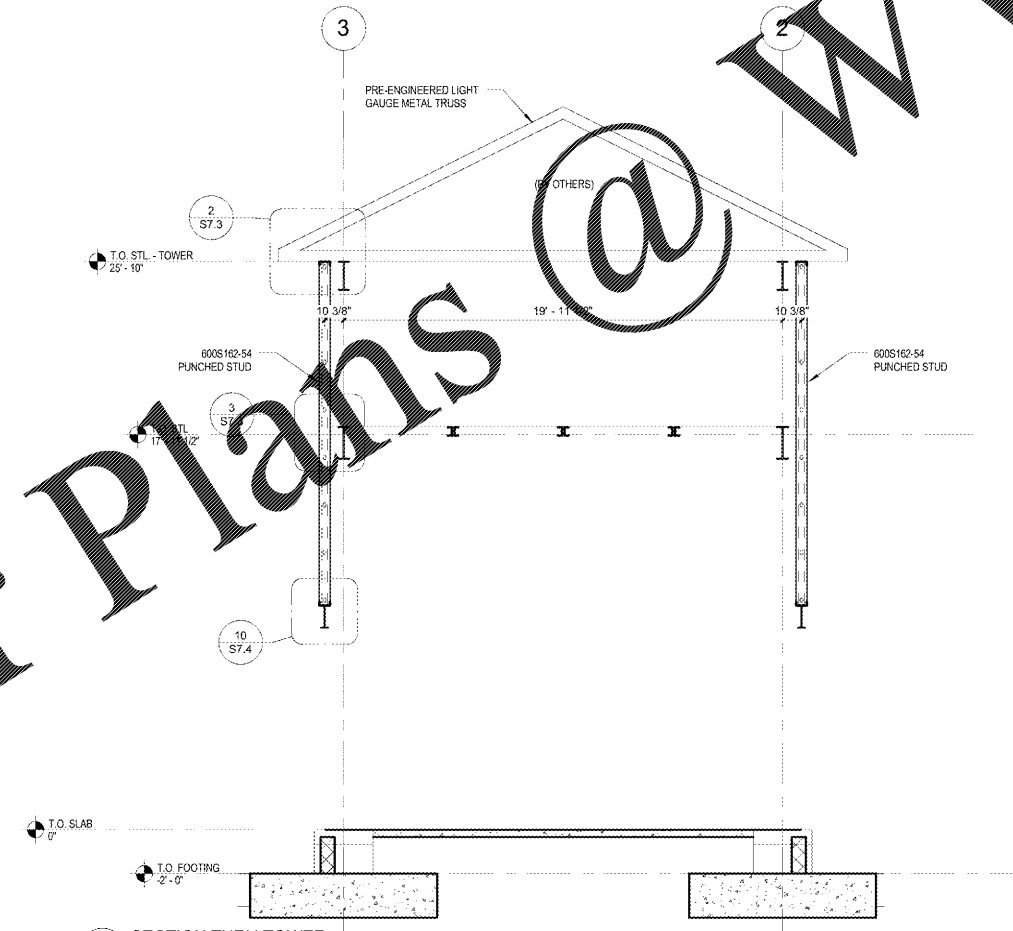

2 SECTION THRU TOWER
1/4" = 1'-0"

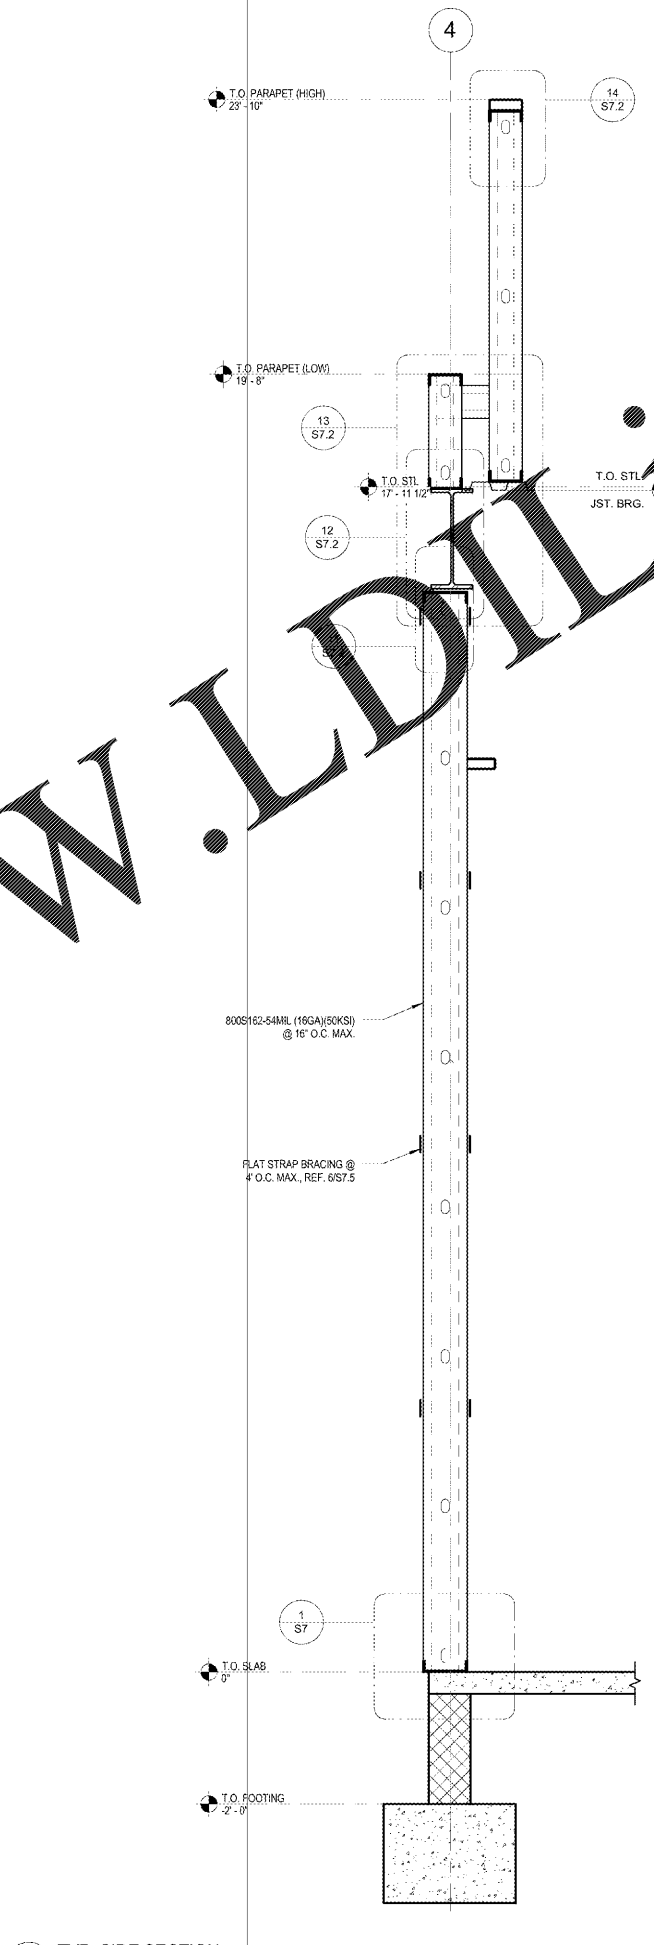

1 TYP. SIDE SECTION
3/4" = 1'-0"

Order Plans @

WWW.LDILINE.COM

1925 Prospect Ave.
Oxford, PA 17081
(407) 661-1100
(407) 661-9101
www.l-d-i.com

LDI
Chhaci & Peterson
Architects Engineers Planners

CLIENT NAME
WAWA
280 W. BALTIMORE PIKE
WAWA, PA 19063

PROJECT NAME
WAWA U45-FB-VA-M v2017.01
STORE #6681-STO
NEWTOWN RD & STONEY POINT ST
NORFOLK, VA

SHEET TITLE
BUILDING SECTIONS

No.	Description	Date
1	PERMIT SET	05/11/2018
2	PRE-BID REVIEW SET	01/09/2019
3	BID SET	01/29/2019

PROJECT NO.	2170277
DATE	05-11-2018
DRWN	RC
CHECKED	JJ