



11 MECHANICAL UNIT CURB ATTACHMENT
S7.4 1/12" = 1'-0"

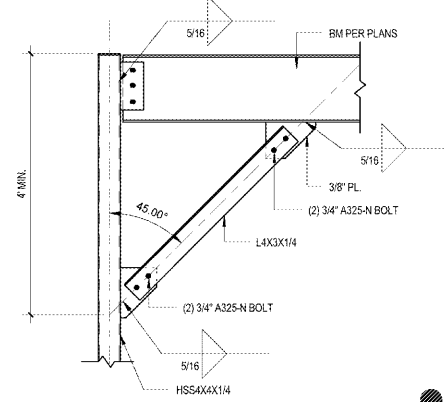


3 TOWER BRACE CONNECTION (VERTICAL)
S7.4 3/4" = 1'-0"


GENERAL SHEET NOTES:
1. SEE GENERAL NOTES AND SPECIFICATIONS FOR ADDITIONAL REQUIREMENTS NOT SHOWN HERE TO INCLUDE PAINTING / COATING REQUIREMENTS.
2. DETAILS FOR CONNECTIONS ARE SCHEMATIC. STEEL FABRICATOR SHALL PROVIDE FINAL CONNECTION DESIGN. LIGHT GAUGE METAL SUPPLIER SHALL ADOPT REQUIRED COMPONENTS AS SHOWN IN THE DETAILS AND ADJUST TO SPECIFIC FIELD CONDITIONS.

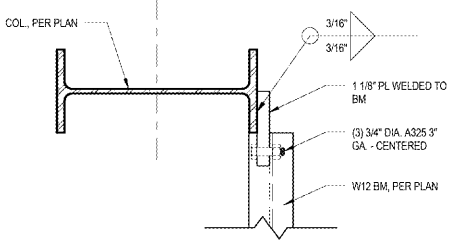


9 CANOPY FRAMING DETAIL
S7.4 1/12" = 1'-0"

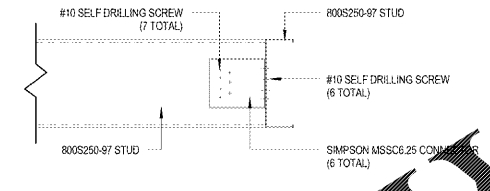


6 LIGHT GAUGE CANOPY INTERMEDIATE FRAMING
S7.4 1/12" = 1'-0"

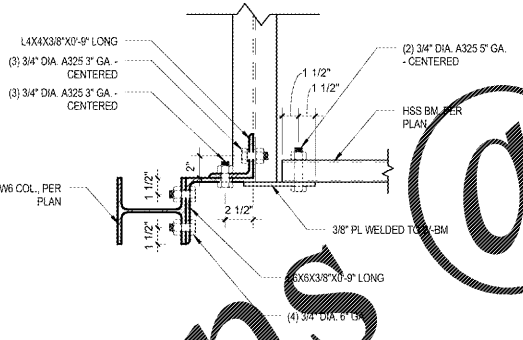


8 CANOPY FRAMING DETAIL
S7.4 1/12" = 1'-0"

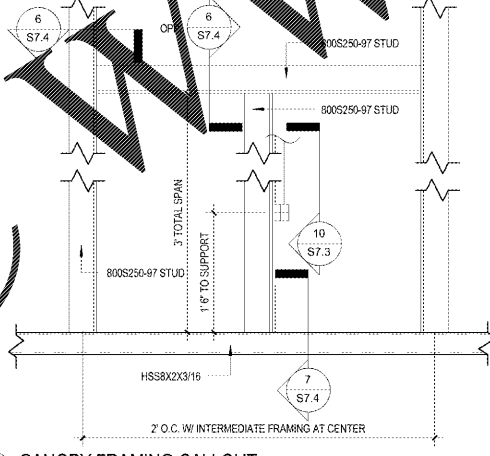


5 CANOPY FRAMING CALLOUT
S7.4 1/12" = 1'-0"

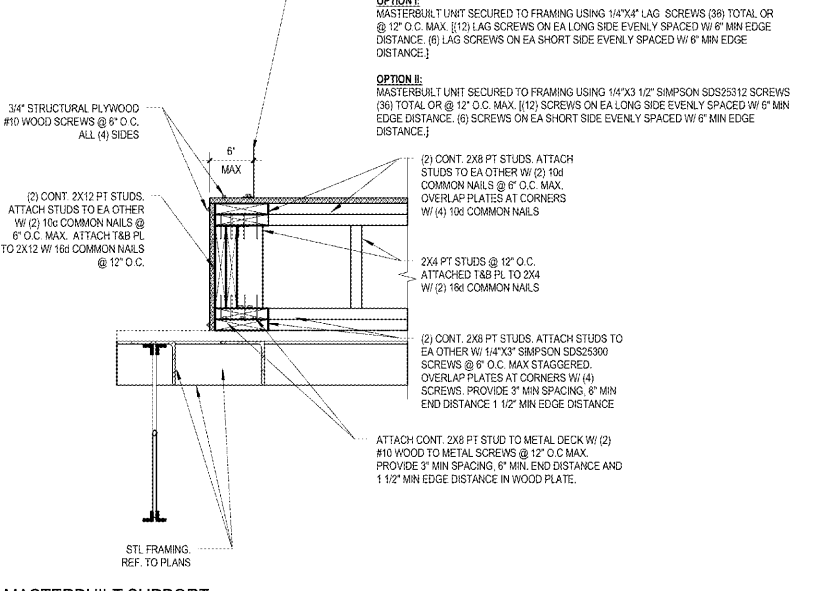


2 MASTERBUILT SUPPORT
S7.4 1" = 1'-0"

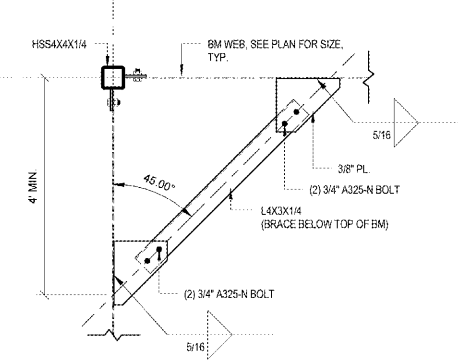


4 TOWER BRACE CONNECTION (HORIZONTAL)
S7.4 3/4" = 1'-0"

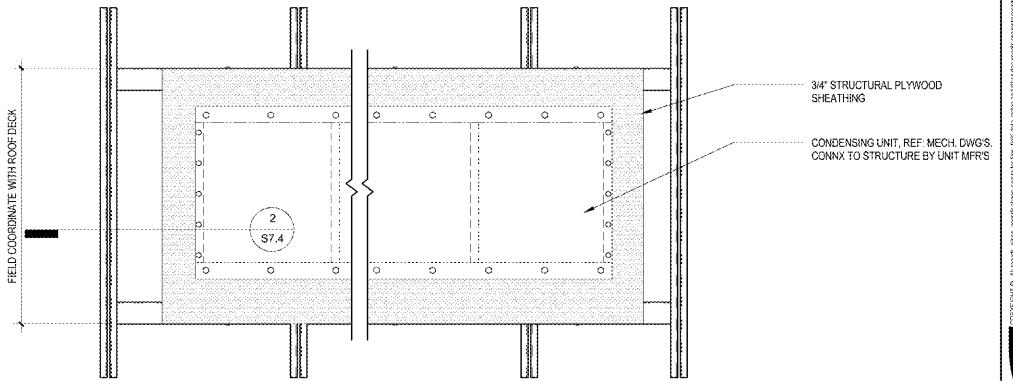

1 LARGE REFRIGERATION FRAMING DETAIL
S7.4 3/4" = 1'-0"

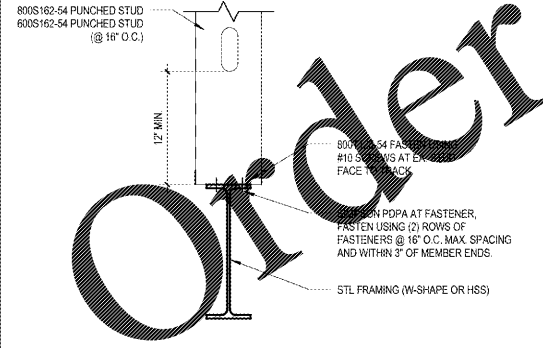

10 CANOPY FRAMING DETAIL
S7.4 1/12" = 1'-0"

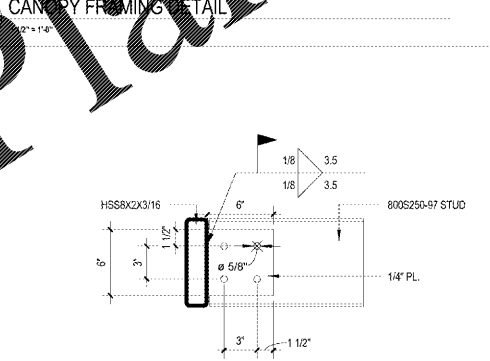

7 SHEAR TAB CANOPY CONNECTION
S7.4 1/12" = 1'-0"

NOTE: INSTALL BRACES 3" - 4" BELOW TOP OF BM. BOLT PROJECTIONS MUST REMAIN BELOW T.O.S.

WWW.LDILine.com

1925 Prospect Ave.
Oxford, PA 17081
(407) 661-1100
(407) 661-9101
www.ldi.com

LDI
Chahaci & Peterson
Architects Engineers Planners

CLIENT NAME
WAWA
280 W. BALTIMORE PIKE
WAWA, PA 19063

PROJECT NAME
WAWA U45-FB-VA-M V2017.01
STORE #6681-STO
NEWTOWN RD & STONEYPOINT ST
NORFOLK, VA

SHEET TITLE
FRAMING DETAILS

Revision Schedule	No.	Description	Date
PERMIT SET	05-11-2018		
PRE-BID REVIEW SET	01/09/2019		
BID SET	01/29/2019		

S7.4