


# Order Plans @

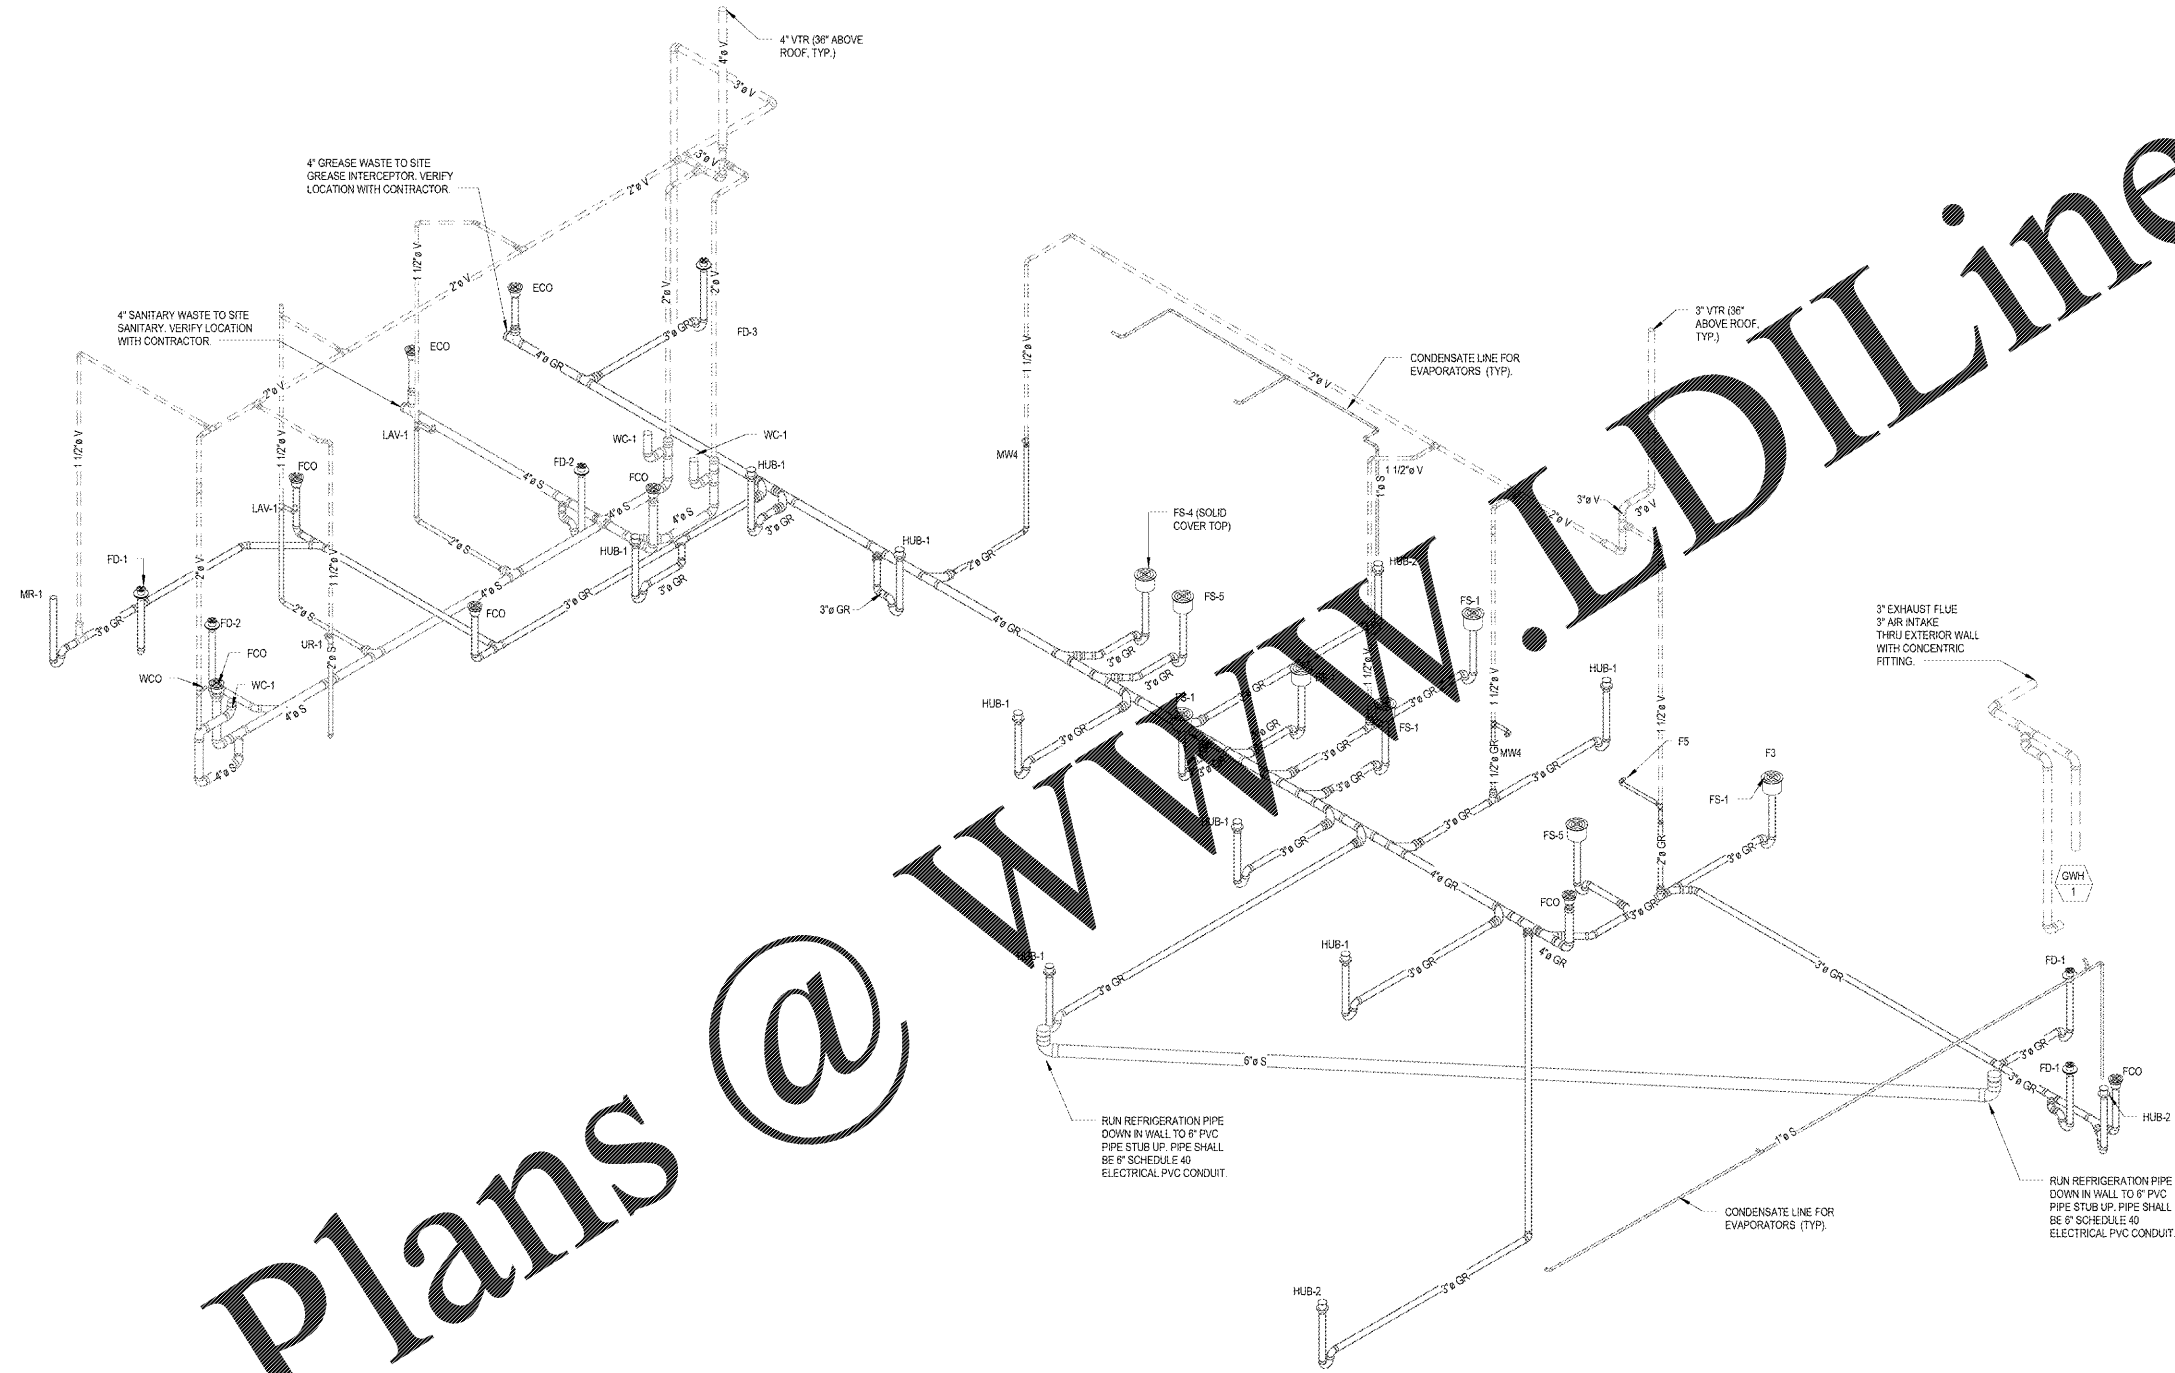

1 PLUMBING WASTE RISER  
P3 NOT TO SCALE

WWW.LDILine.com

No.	Description	Date
27057	PERMIT SET	05/11/2018
	PRE-BID REVIEW SET	01/09/2019
	BID SET	01/29/2019

PROJECT NO. 27057  
DATE 05-11-18  
DRAWN JJ  
CHECKED JLD/JFK

PROJECT NAME  
**WAWA L145-FB1-VA-M v2017.01**  
STORE #8661-STO  
Newtown Rd. & Stoney Point St.  
Norfolk, VA

CLIENT NAME  
**WAWA**  
260 W. BALTIMORE PIKE  
WAWA, VA 19063

1925 Prospect Ave. Ocean Pk, MD 21814 (407) 668-1100 (407) 668-9101 www.l-d-i.com

**4**  
**Chiaci & Peterson**  
Architects Engineers Planners

SHEET TITLE  
**PLUMBING WASTE RISER**