


Order Plans @

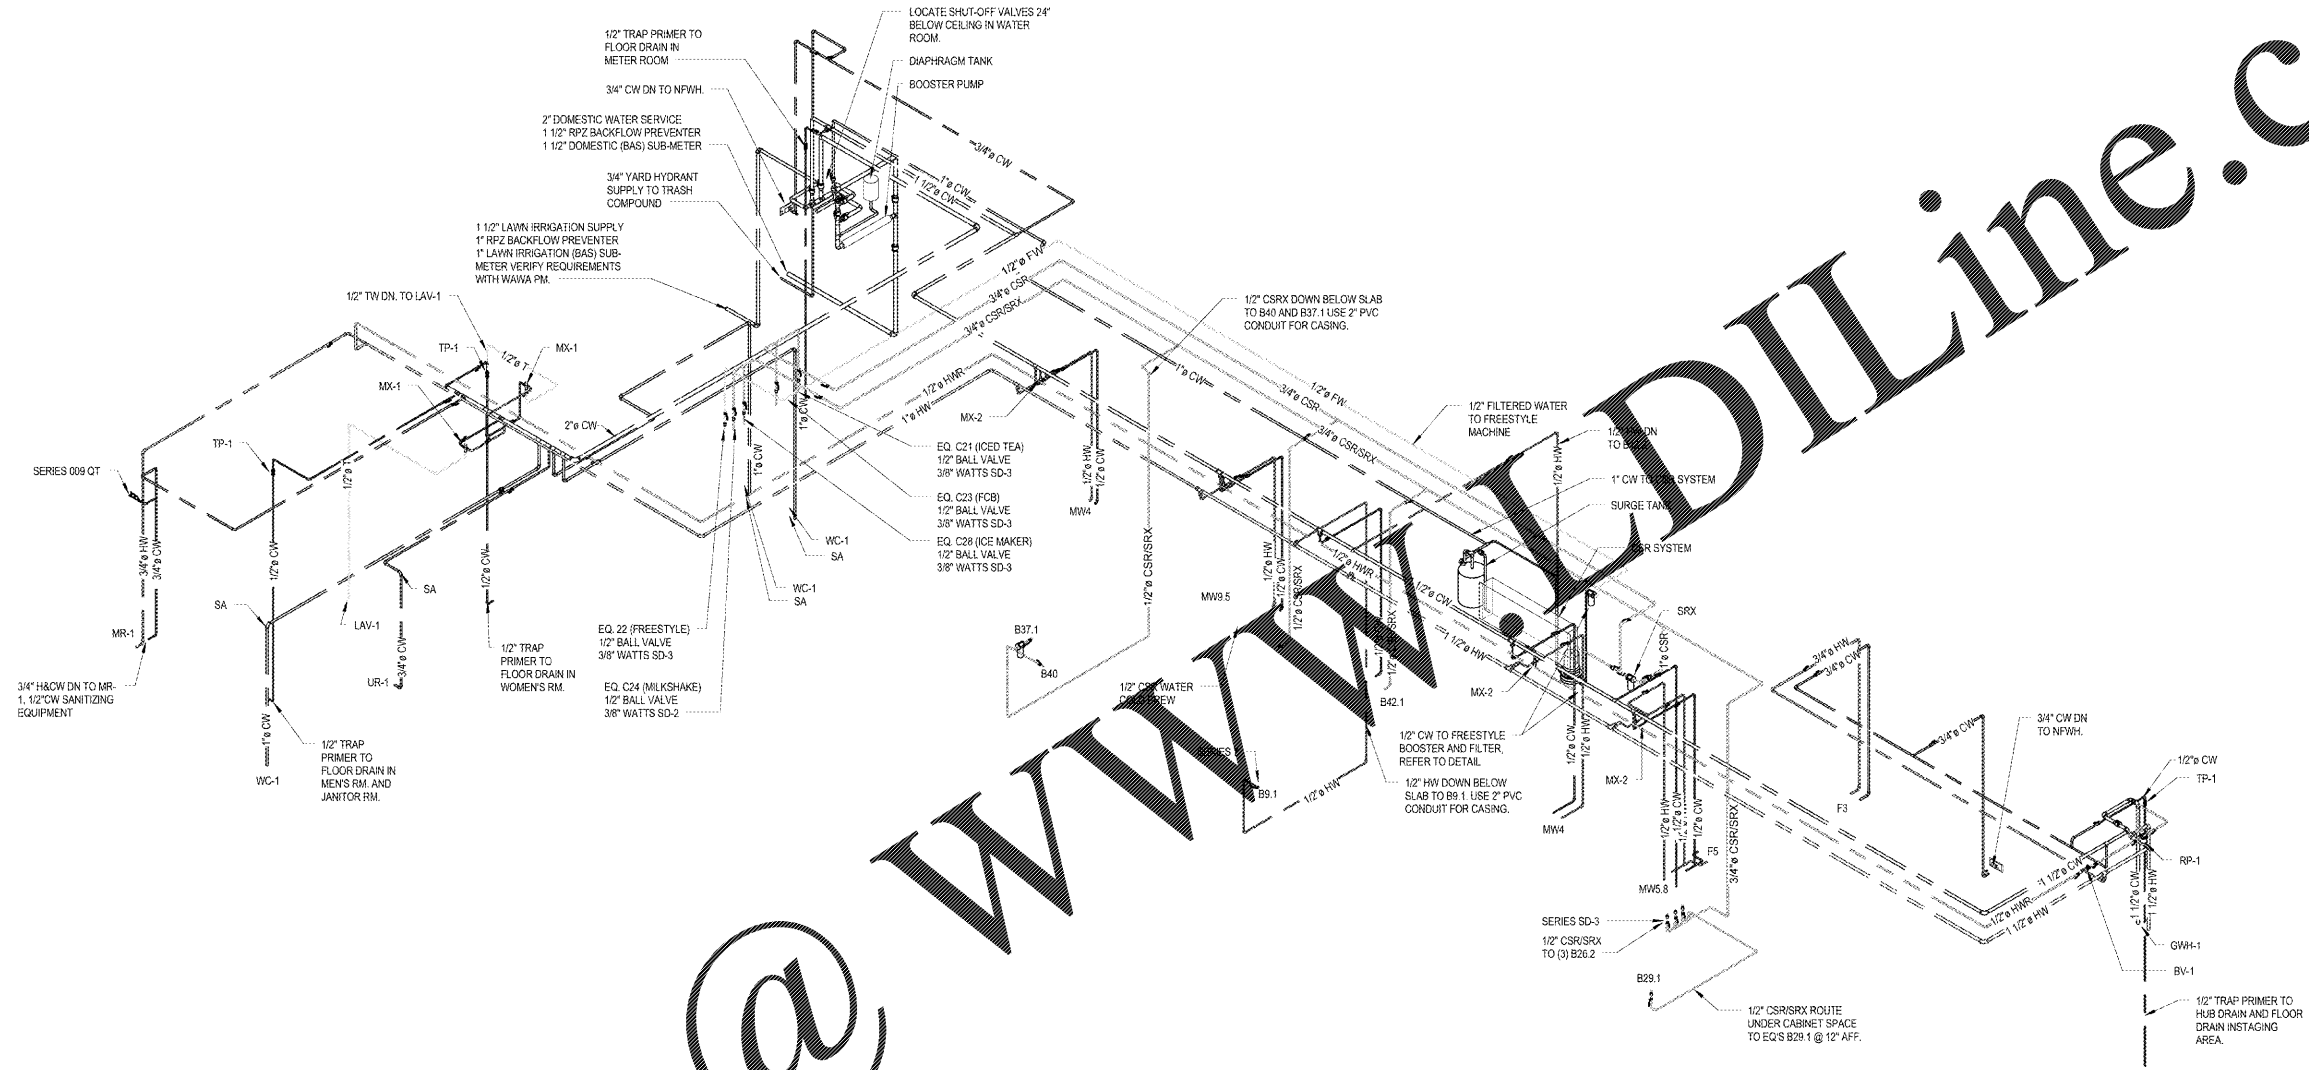

1 PLUMBING WATER RISER
F4 NOT TO SCALE

www.DILine.com

1925 Prospect Ave.
Owensboro, KY 40301
P (407) 668-1100
F (407) 668-9101
www.d-i-p.com

4
Chlaci & Peterson
Architects Engineers Planners

WAWA
260 W. BALTIMORE PIKE
WAWA, PA 19063

WAWA L45-FB1-VA-M v2017.01
STORE #8661-STO
Newtown Rd. & Stoney Point St.
Norfolk, VA

PLUMBING WATER RISER

No.	Description	Date
1	PERMIT SET	05/11/2018
2	PRE-BID REVIEW SET	01/09/2019
3	BID SET	01/29/2019

PROJECT NO. 217057
DATE 05-11-18
DRAWN JJ
CHECKED JDUJFK