


VISTA-128FB
FIRE ALARM PANEL

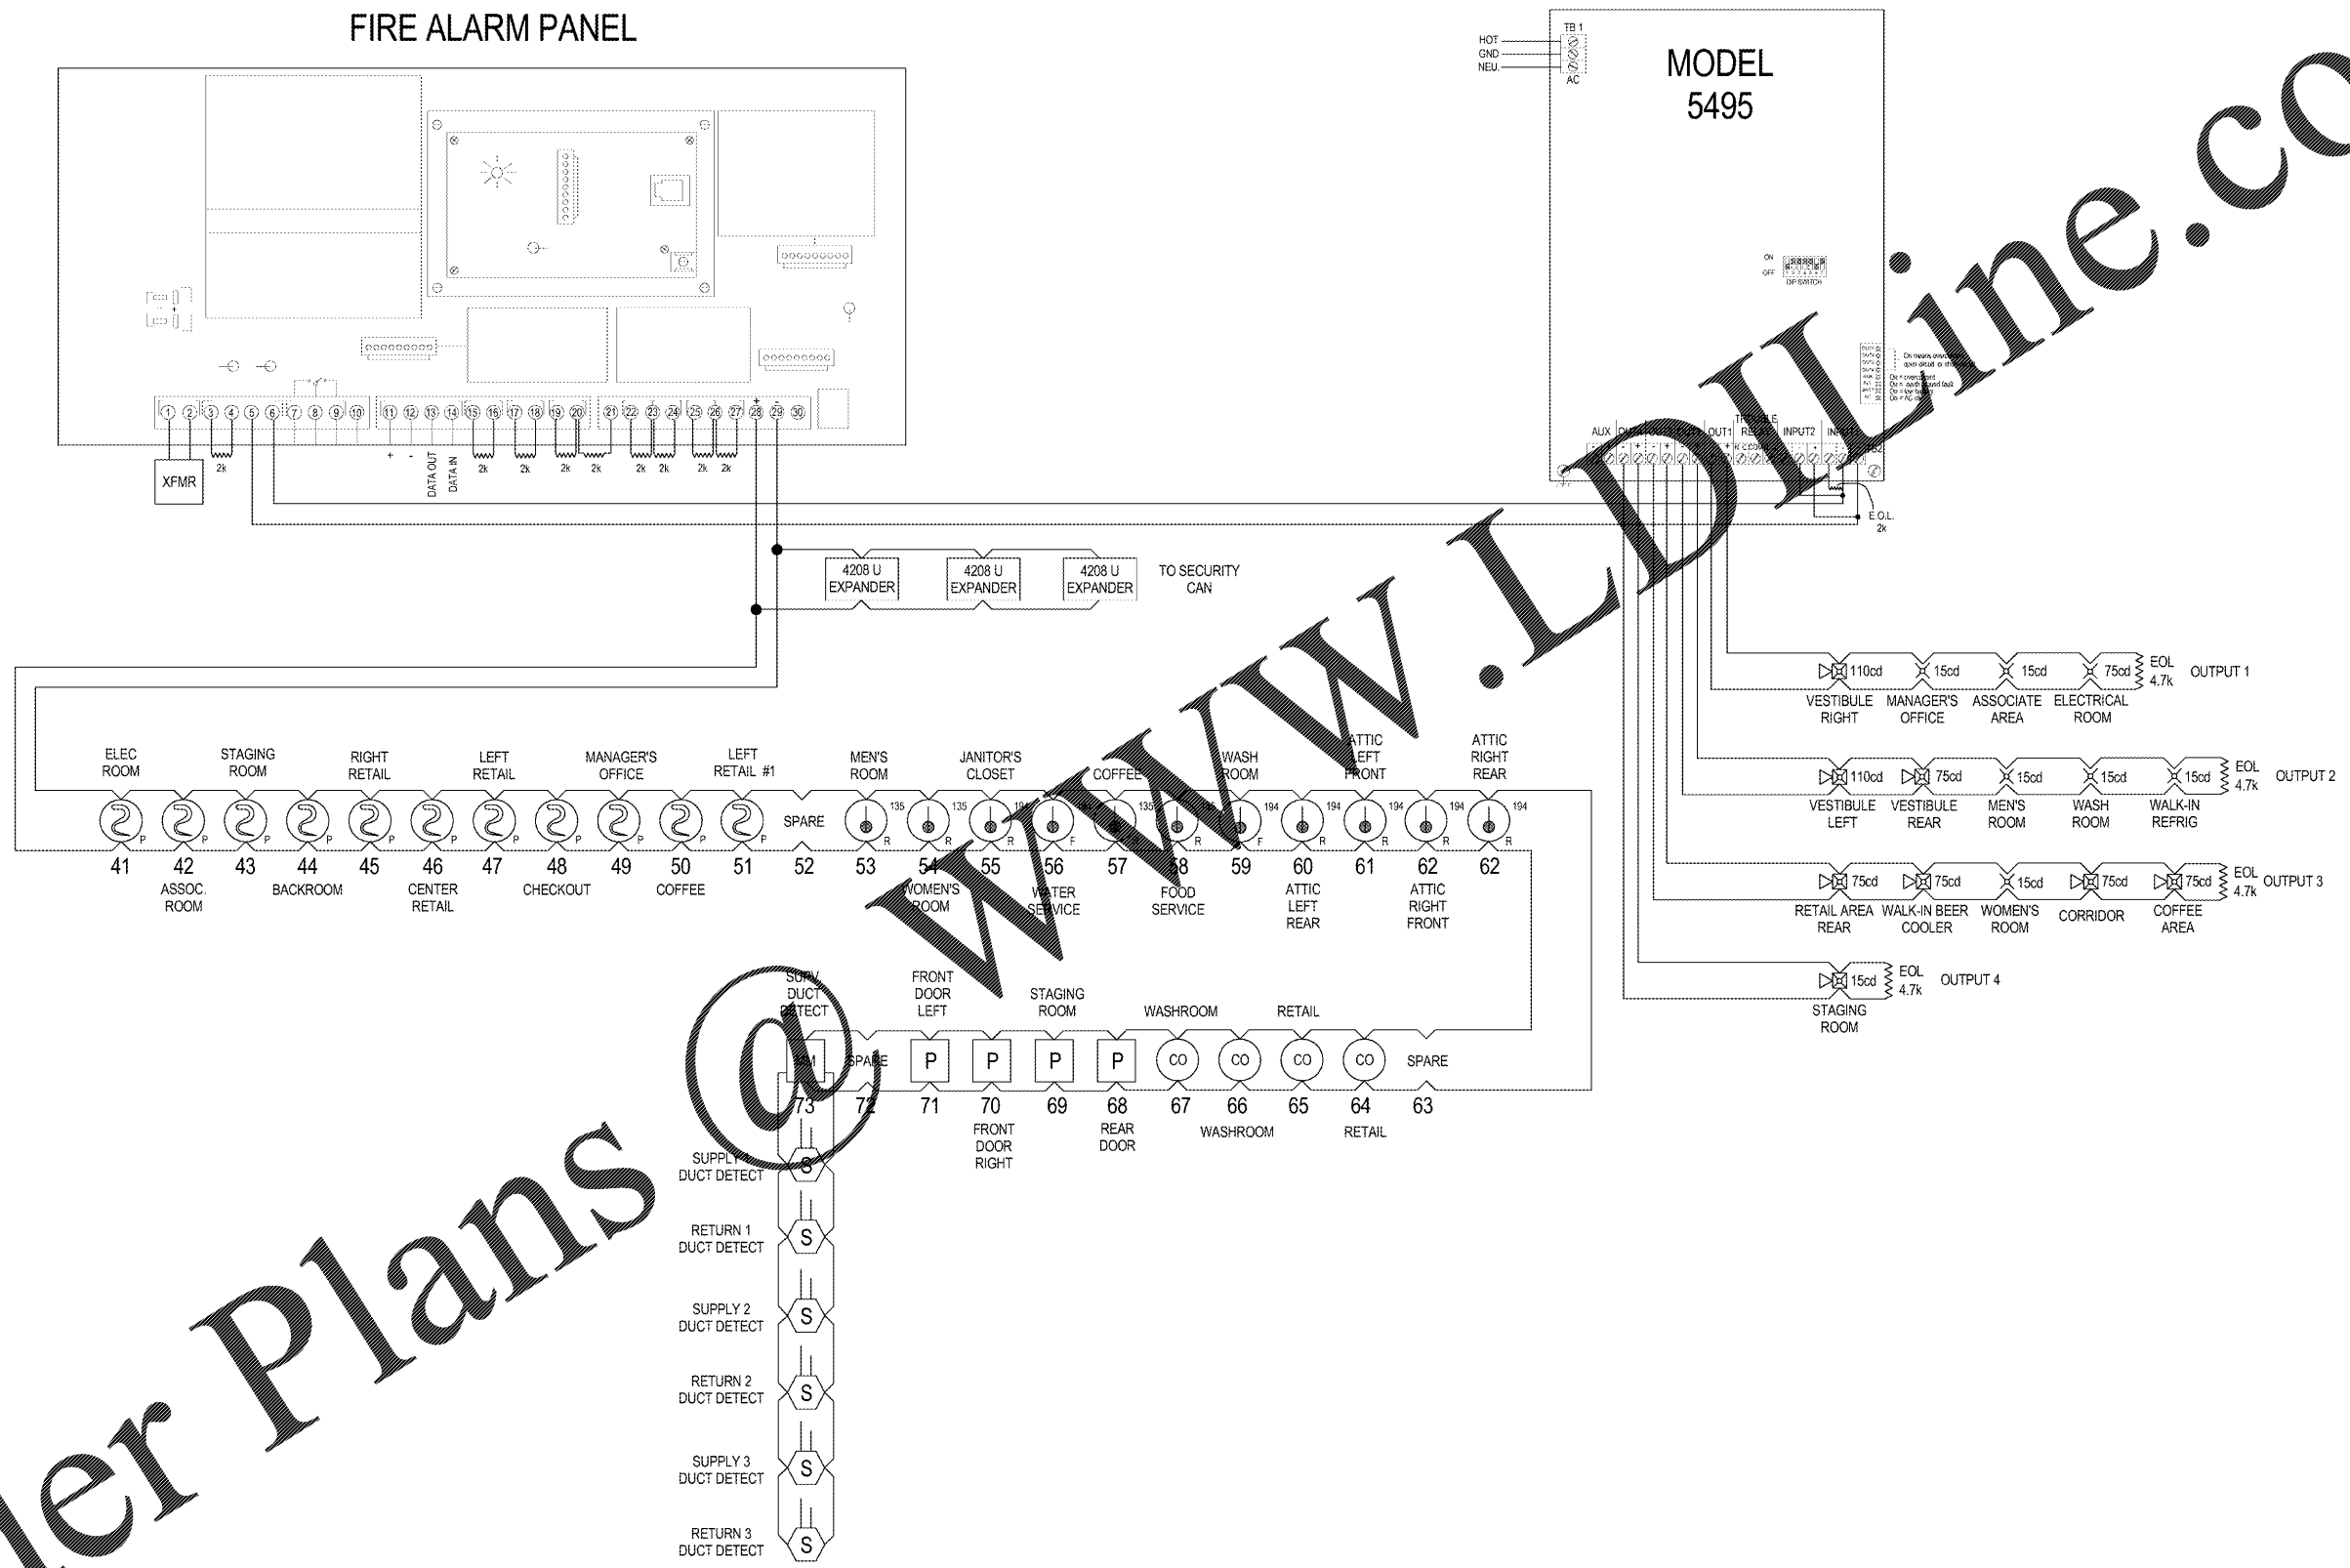

1 FIRE ALARM RISER DIAGRAM

Order Plans

1925 Prospect Ave.
Oxford, PA 17003
(407) 668-1100
(407) 668-9101
www.c-p.com

Chalaci & Peterson
Architects Engineers Planners

WAWA
280 W BALTIMORE PIKE
WAWA, PA 19063

PROJECT NAME
WAWA U45-FB-VA-M v2017.01
STORE #6661-STO
Newtown Rd. & Stony Point St.
Norfolk, VA

Revision Schedule

No.	Description	Date
1	PERMIT SET	05/11/2018
2	PRE-BID REVIEW SET	01/09/2019
3	BID SET	01/29/2019

PROJECT NO.
270577

DATE
05-11-18

DRAWN
M.L.B.

CHECKED
J.M.