


Order Plans @

WWW.LDILLING.COM

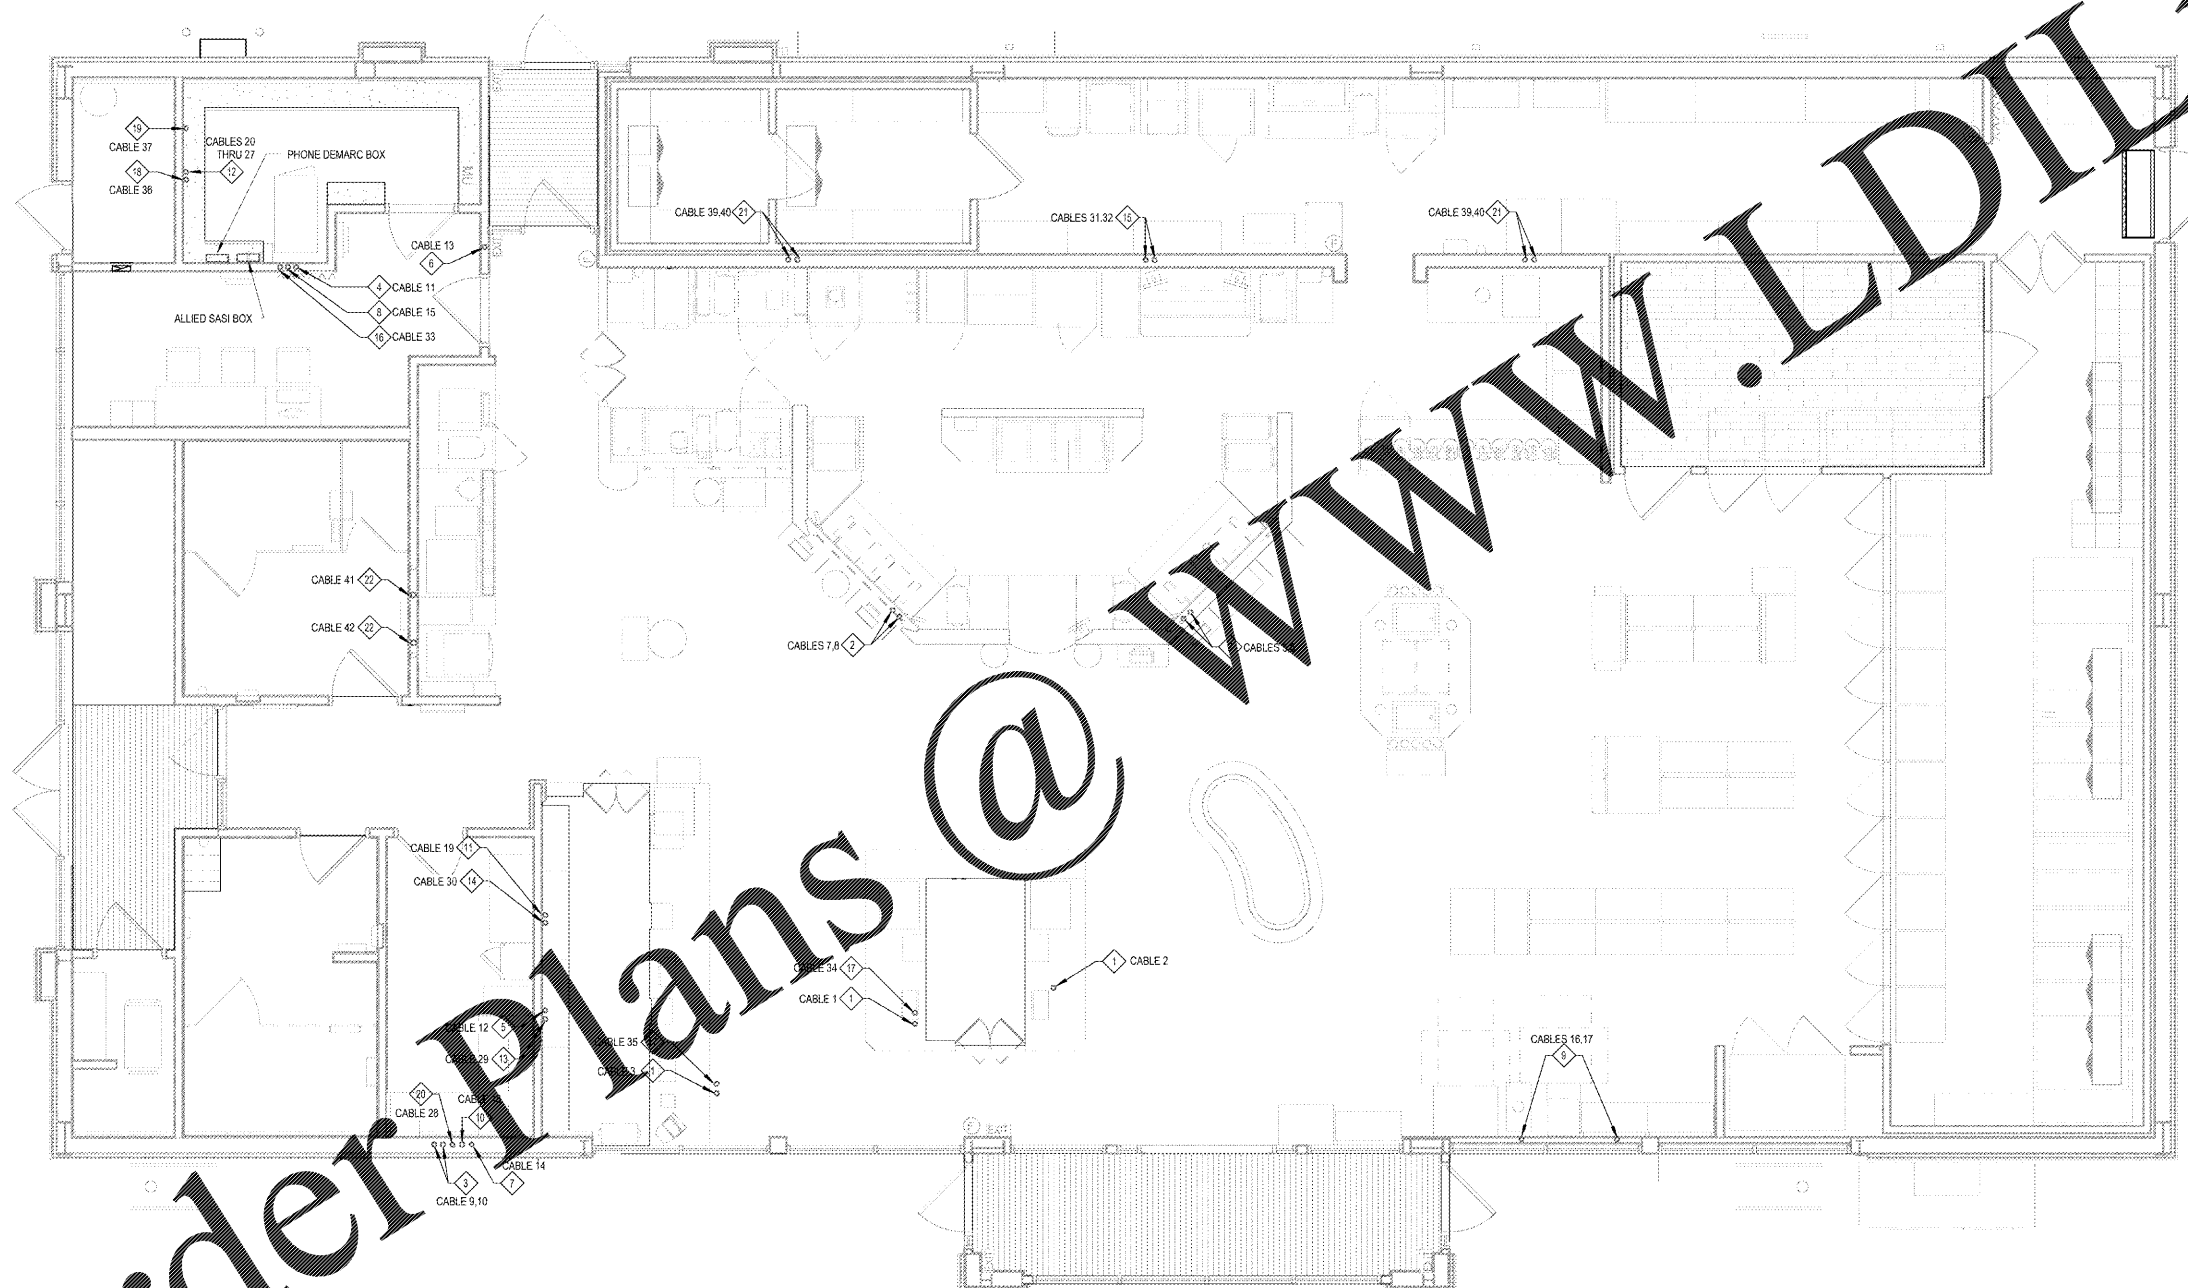

- SHEET NOTES**
- 1 ROUTE ONE (1) 25 PAIR CABLE FROM DATA CABINET TO CHECKOUT AREA TYP. OF 3. (CABLES #1-4) CABLE-4 SPARE
 - 2 ROUTE ONE (1) 25 PAIR CABLE FROM DATA CABINET TO DELI AREA TYP. OF 4 (CABLES #5-8)
 - 3 ROUTE ONE (1) 4 PAIR BLUE OR GRAY CABLE FROM DATA CABINET TO OFFICE WALL TYP. OF 2. (CABLES #9-10 KVM 1&2)
 - 4 ROUTE ONE (1) 4 PAIR BLUE OR GRAY CABLE FROM DATA CABINET TO ASSOCIATE AREA. (CABLE#11)
 - 5 ROUTE ONE (1) 4 PAIR BLUE OR GRAY CABLE FROM DATA CABINET TO PRINTER IN OFFICE AREA. (CABLE #12)
 - 6 ROUTE ONE (1) 4 PAIR BLUE OR GRAY CABLE FROM DATA CABINET TO TIME CLOCK
 - 7 ROUTE ONE (1) 4 PAIR WHITE CABLE FROM DATA CABINET TO DVR IN OFFICE AREA. (CABLE #14)
 - 8 ROUTE ONE (1) 4 PAIR BLUE OR GRAY CABLE FROM DATA CABINET TO 500 ASSOC. AREA (CABLE #15)
 - 9 ROUTE ONE (1) 4 PAIR ORANGE CABLE FROM DATA CABINET TO ATM AREA TYP. OF 2. (CABLES #16&17)
 - 10 ROUTE ONE (1) 4 PAIR YELLOW CABLE FROM ALLIED BOX TO GAS SIGN CONTROL BOX. (CABLE #18)
 - 11 ROUTE ONE (1) 4 PAIR YELLOW CABLE FROM ALLIED BOX TO VEEDER DATA BOX. (CABLE #19)
 - 12 ROUTE ONE (1) 4 PAIR YELLOW CABLE FROM ALLIED BOX TO GAS PATCH PANEL AT SERVER RACK TYP. OF 8. (CABLES #20-27)
 - 13 ROUTE ONE (1) 4 PAIR BLUE OR GRAY PHONE CABLE FROM PHONE DEMARC BOX TO PRINTER (CABLE #29)
 - 14 ROUTE ONE (1) 4 PAIR BLUE OR GRAY TELEPHONE CABLE FROM PHONE DEMARC BOX TO VEEDER EQUIPMENT (CABLE #30)
 - 15 ROUTE ONE (1) 4 PAIR BLUE OR GRAY TELEPHONE CABLE FROM PHONE DEMARC BOX TO FOOD SERVICE. TYP. OF 2. (CABLES #31-32)
 - 16 ROUTE ONE (1) 4 PAIR BLUE OR GRAY TELEPHONE CABLE FROM PHONE DEMARC BOX TO ASSOCIATE AREA (CABLE #33)
 - 17 ROUTE ONE (1) 4 PAIR BLUE OR GRAY TELEPHONE CABLE FROM PHONE DEMARC BOX TO CHECKOUT AREA (CABLES #34-35)
 - 18 ROUTE ONE (1) 4 PAIR BLUE OR GRAY TELEPHONE CABLE FROM PHONE DEMARC BOX TO DATA CABINET (CABLE #36)
 - 19 ROUTE ONE (1) 4 PAIR BLUE OR GRAY TELEPHONE CABLE FROM PHONE DEMARC BOX TO PERMEATOR (CABLE #37)
 - 20 ROUTE ONE (1) 4 PAIR BLUE OR GRAY CABLE FROM PHONE DEMARC BOX TO OFFICE (CABLE #28)
 - 21 ROUTE ONE (1) CAT5 AND (1) VGA FROM DATA CABINET. (CABLE #09,40)
 - 22 ROUTE ONE (1) CAT5 FROM DATA CABINET TO COKE FREESTYLE MACHINE (CABLE #41-42)

- GENERAL NOTES**
- 1. CABLES 1-8 TO TERMINATE IN 12 PORT PATCH PANEL.
 - 2. CABLES 9-11 AND 13 TO TERMINATE IN BLUE RJ45 PLATE.
 - 3. CABLES 14 AND 33 TO TERMINATE IN WHITE RJ45 PLATE.
 - 4. CABLES 12 AND 15-17 TO TERMINATE IN ORANGE RJ45 PLATE.
 - 5. CABLES 18-27 TO TERMINATE IN YELLOW RJ45 PLATE.
 - 6. CABLE 29 TERMINATE IN WHITE RJ45 PLATE.
 - 7. CABLE 28 TERMINATE IN RED RJ45 PLATE.
 - 8. DATA CABINET IS 24 PORT PATCH PANEL #1, 2 AND 3. CHECK OUT AND FOOD SERVICE IS 12 PORT PATCH PANEL.

1925 Prospect Ave.
Oxford, MD 21133
(407) 668-1100
(407) 668-9101
www.l-dilling.com

LDILLING
Chalaci & Peterson
Architects Engineers Planners

CLIENT NAME
WAWA
280 W. BALTIMORE PIKE
WAWA, PA 19063

PROJECT NAME
WAWA U45-FB-LV-M v2017.01
STORE #6661-STO
Newdown Rd. & Stony Point St.
Norfolk, VA

Revision Schedule

No.	Description	Date
1	PERMIT SET	05/11/2018
2	PRE-BID REVIEW SET	01/09/2019
3	BID SET	01/29/2019

PROJECT NO. 270577
DATE 05-11-18
DRAWN M.L.B.
CHECKED J.M.

E11

1 LOW VOLTAGE CABLE PLAN
1/4" = 1'-0"