
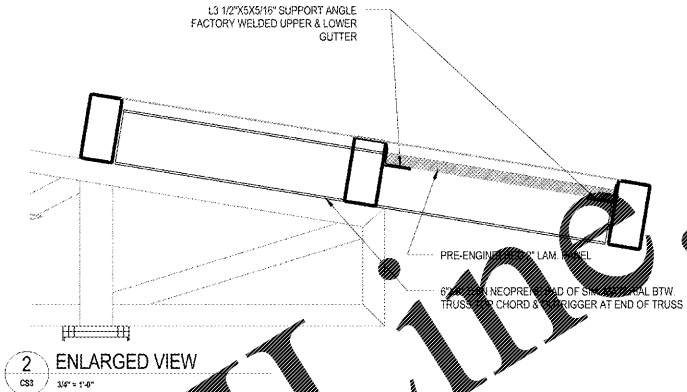


Order Plans

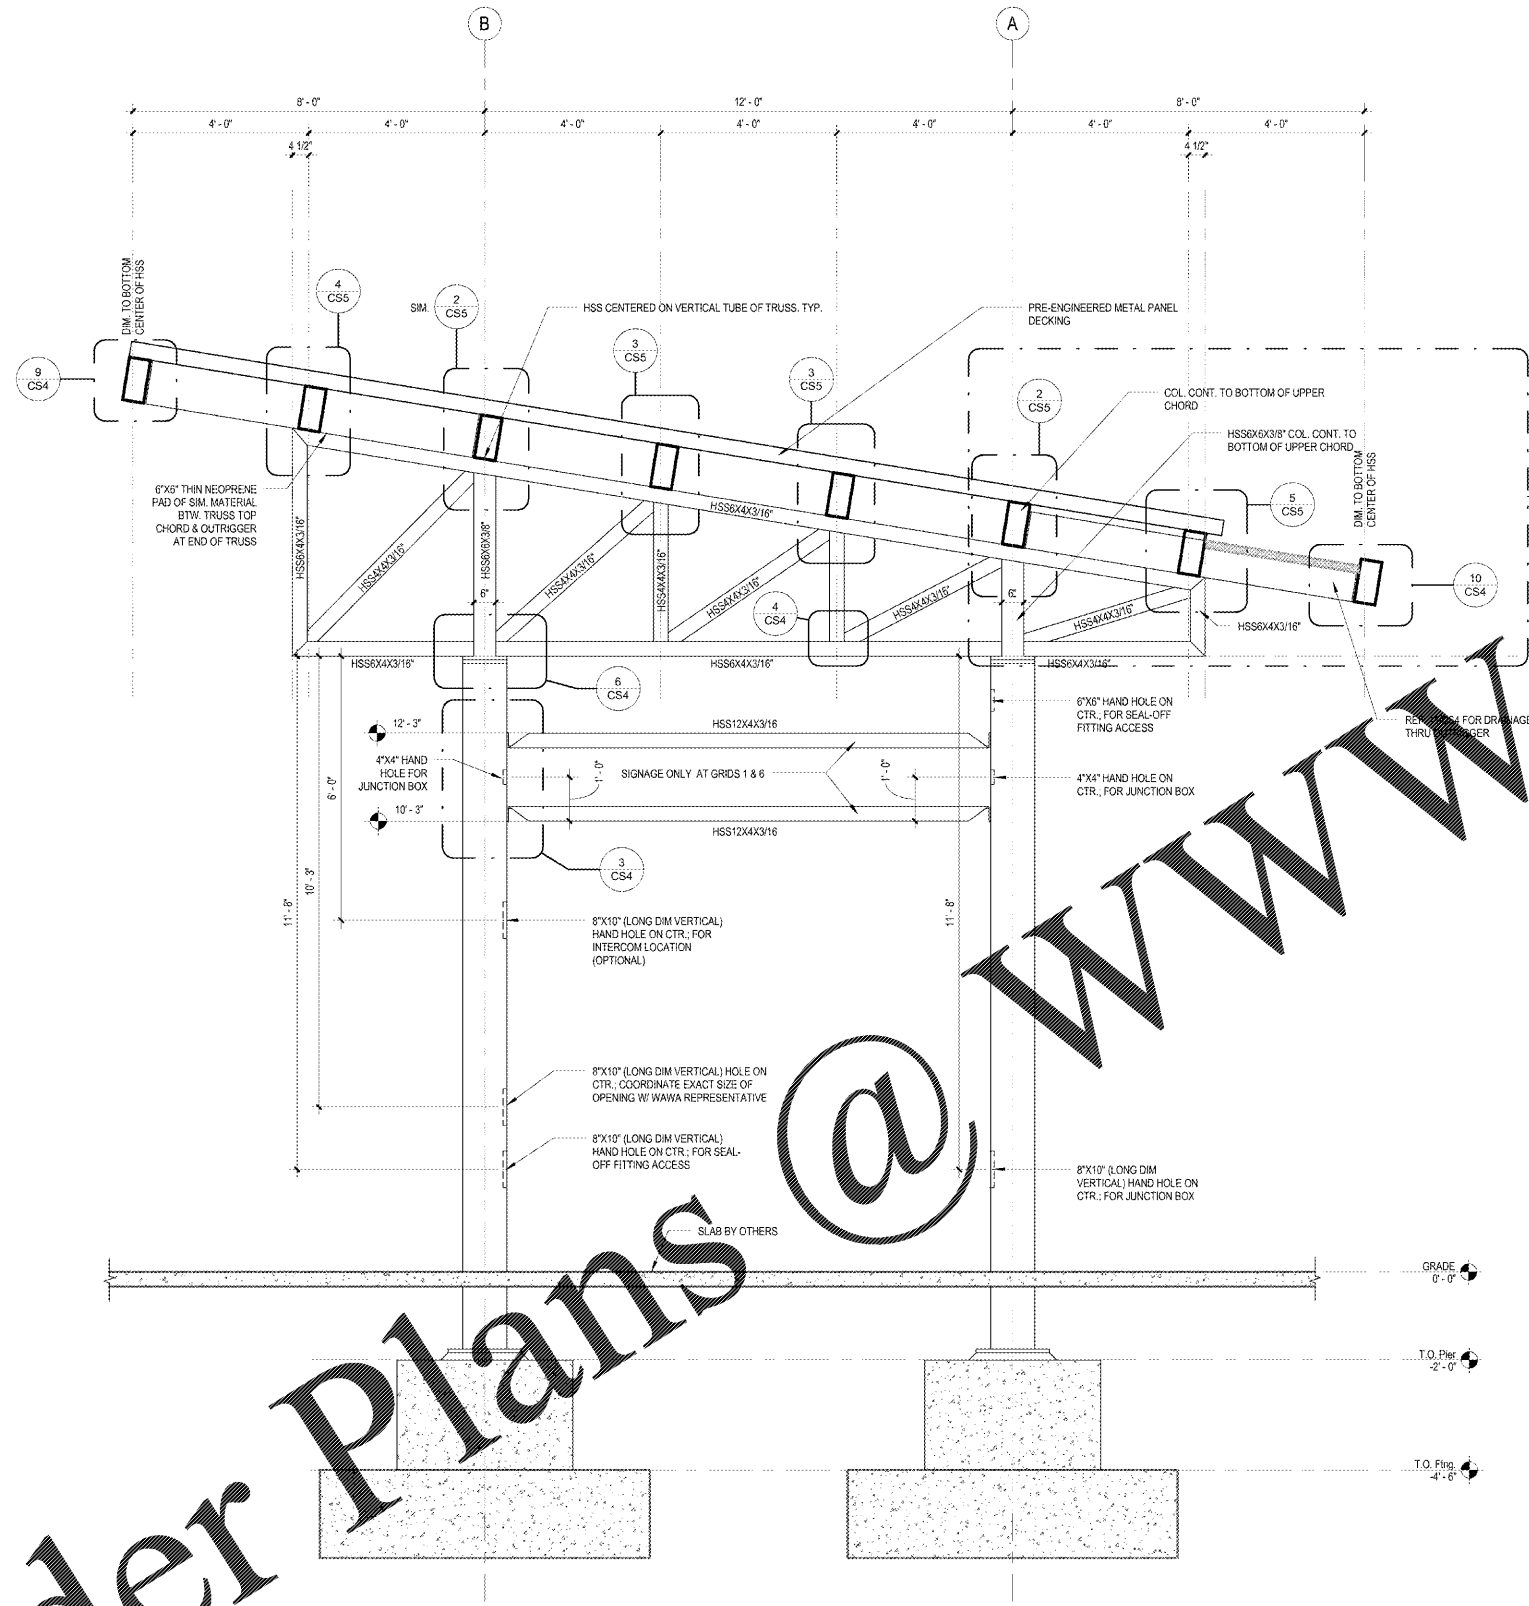

SECTION
CS3

1925 Prospect Ave.
Oxford, OH 45050
(407) 668-1100
(407) 668-9101
www.c-p.com

4
Chulaci & Peterson
Architects Engineers Planners

WAWA
260 W. BALTIMORE PIKE
WAWA, VA 19063

PROJECT NAME
STRAIGHT 6 GAS CAN, 2017.01-MA
STORE #8661- STO
NEWTOWN RD & STONEY POINT ST
NORFOLK, VA

SHEET TITLE
SECTIONS

| No. | Description | Date |
|--------------------|-------------|------------|
| PERMIT SET | | 05/17/2018 |
| PRE-BID REVIEW SET | | 01/09/2019 |
| BID SET | | 01/29/2019 |

| | |
|-------------|------------|
| PROJECT NO. | 270577 |
| DATE | 05-11-2018 |
| DRAWN | RC |
| CHECKED | JJ |

CS3

WWW.LDILINE.COM