
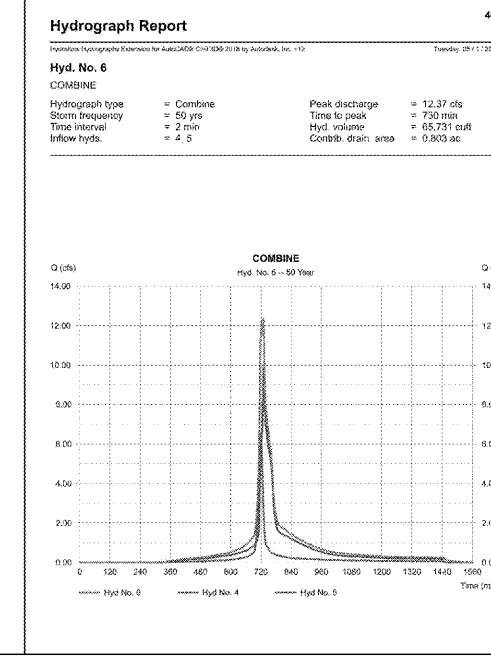
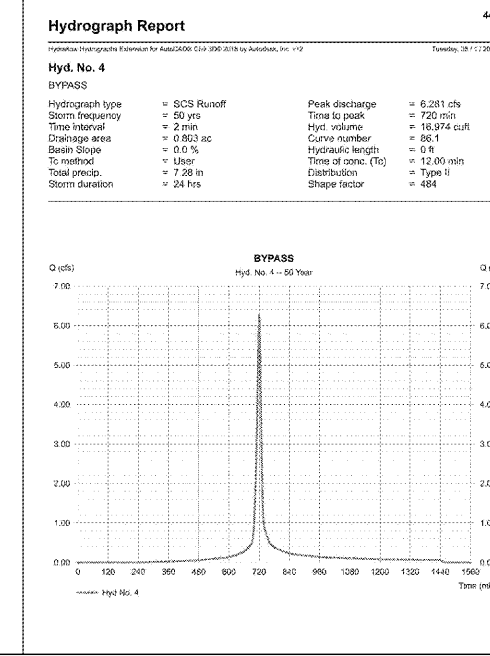
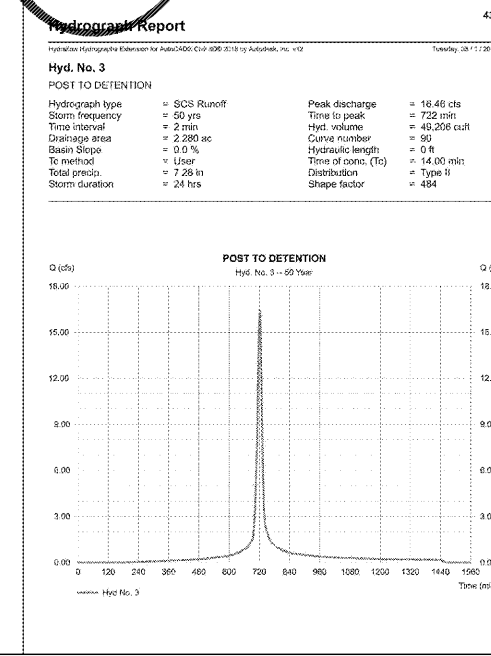
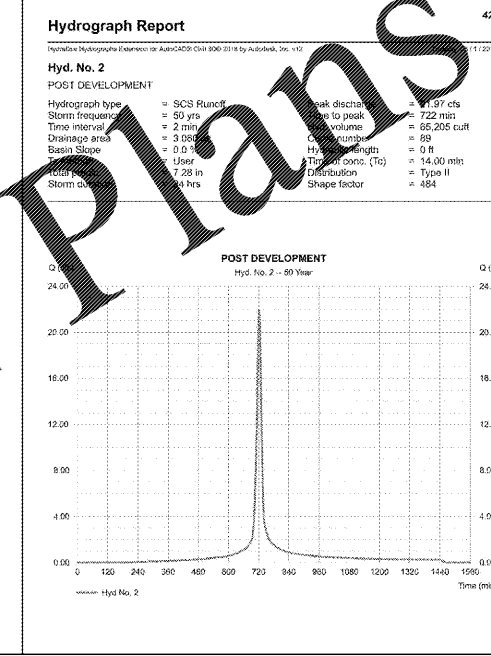
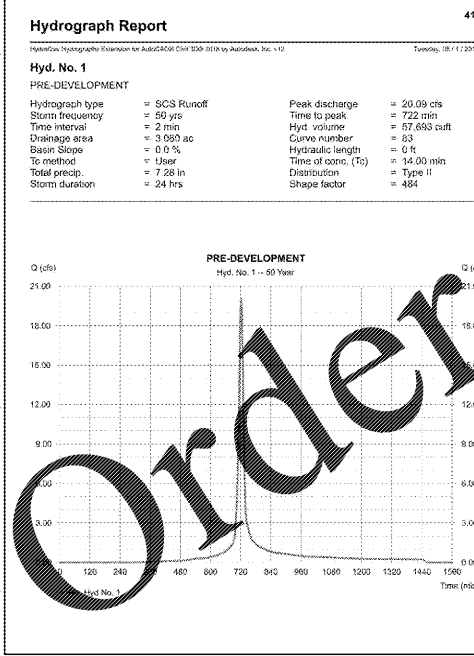
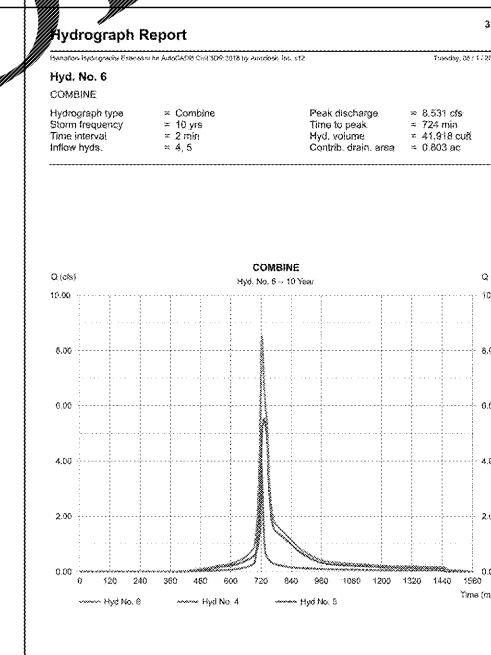
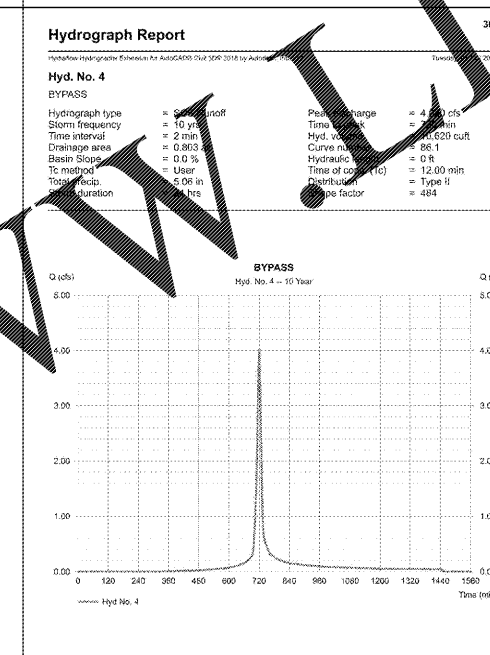
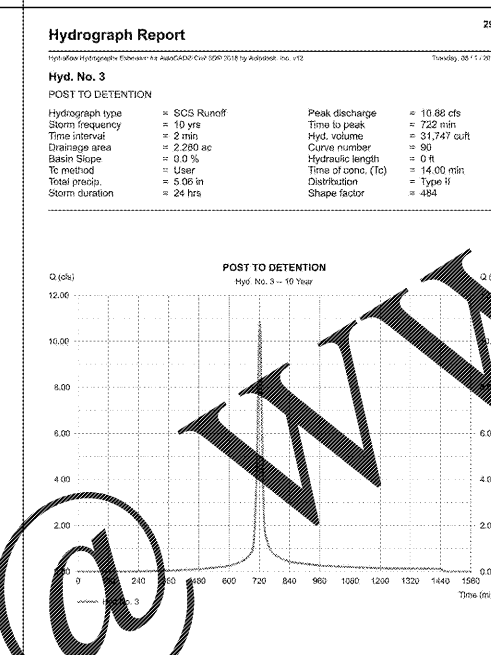
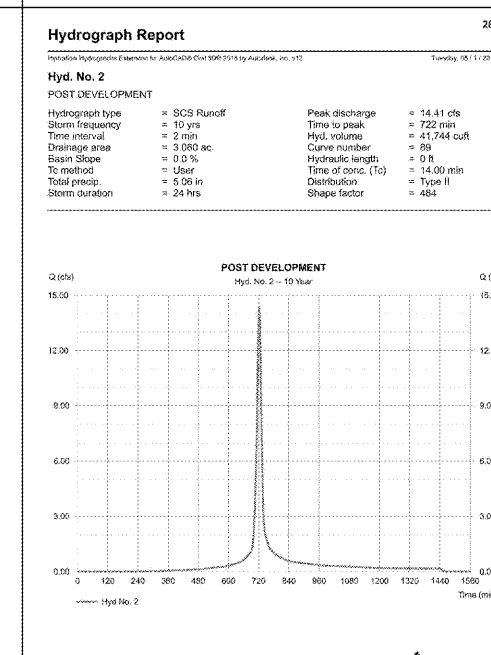
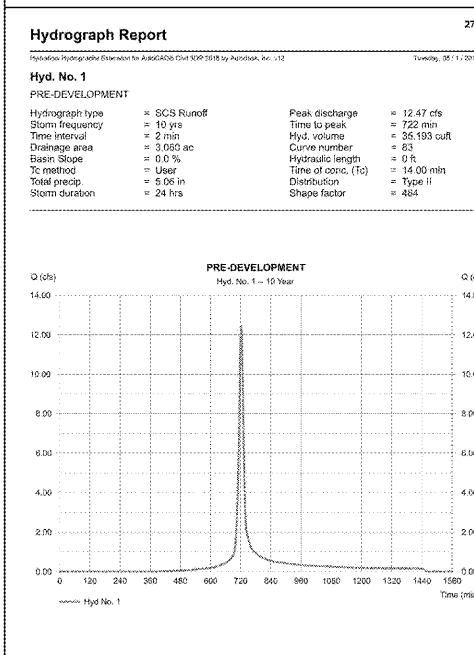
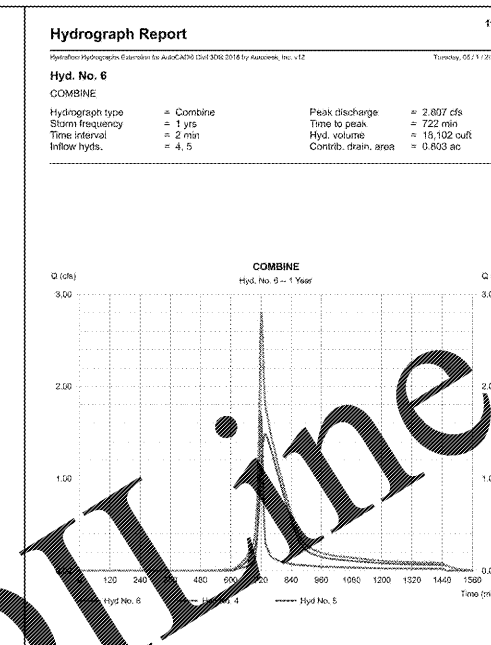
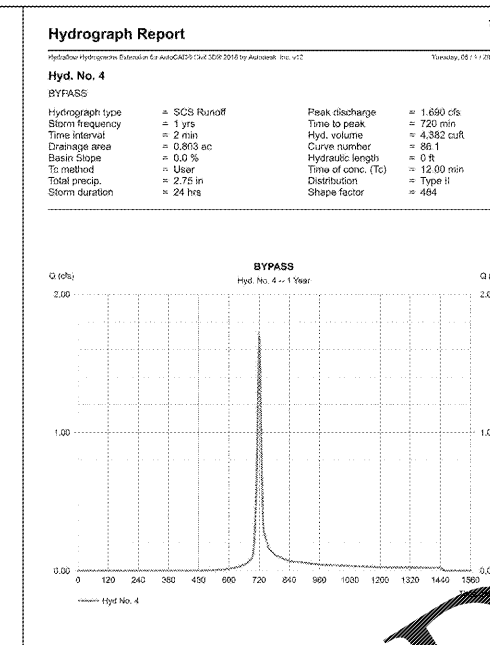
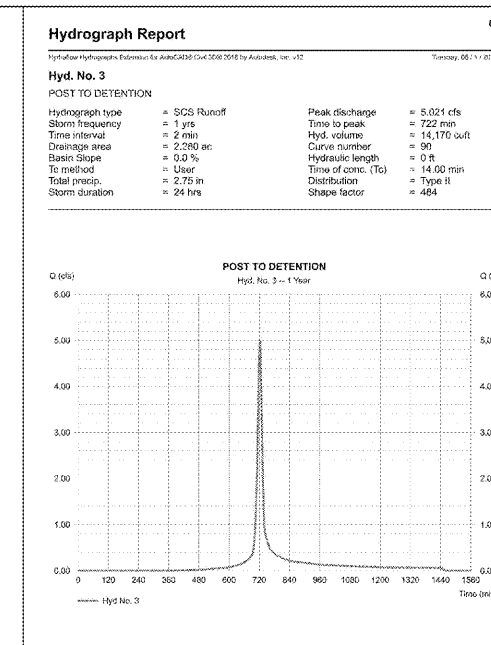
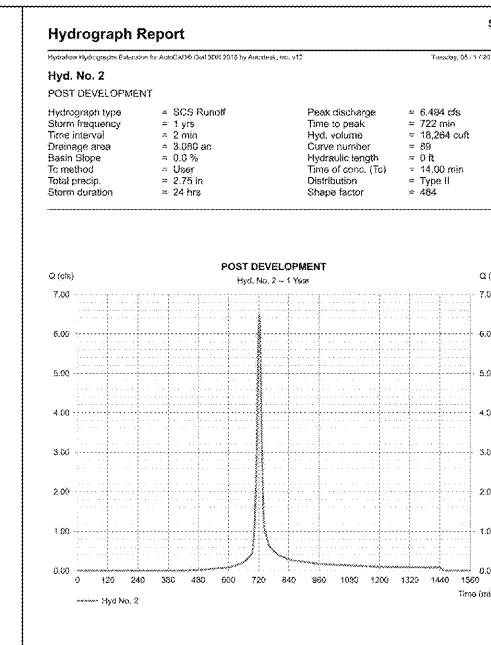


Hydrograph Report 4 5 6 7 11 27 28 29 30 32 41 42 43 44 46

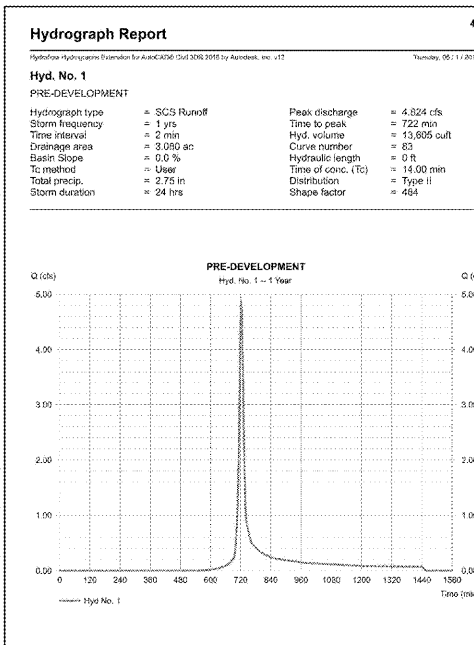

Order Plans

NO.	REVISIONS	DATE	BY
1	OIL WATER SEPARATOR	11/07/18	RRP
2	OIL WATER SEPARATOR	01/02/19	RRP
3	UNDERGROUND PIPE CONNECTIONS	01/03/19	RRP
4	PHASE II EAS REVISIONS	01/14/19	RRP
5	BID SET REVISIONS	01/17/19	RRP

Kimley»Horn
© 2018 KIMLEY-HORN AND ASSOCIATES, INC.
1700 WILLOW LAWN DR., SUITE 200, RICHMOND, VA 23230
PHONE: 804-673-3882
WWW.KIMLEY-HORN.COM

KHA PROJECT
113160005
DATE
11/09/2018
SCALE AS SHOWN
DESIGNED BY KRW
DRAWN BY KRW
CHECKED BY RRP

HYDRAFLOW ROUTINGS
WAWA AT PARHAM AND THREE CHOPT
PREPARED FOR REBEEK CO.
HENRICO COUNTY VIRGINIA
SHEET NUMBER CG-504
POD# 2018-00101 & 00196