


Plotted By Westwood Kelsay - Street - Sheets - Layouts - 102 SIGNING AND MARKING PLANS - January 17, 2019 - 04:39:14pm - K:\VIC-DIV\111560 - Wawa - Prelim\005 - Prelim and Three Chopt - Henrico\005\PlanSheets\CR-102 SIGNING AND MARKING PLANS.dwg
 The information contained on this drawing was prepared by the engineer, architect, interior designer, landscape architect, or other professional, and the user of this drawing is advised that the user shall be responsible for the accuracy of the information and the user shall not rely on the information contained on this drawing without the assistance of the professional who prepared this drawing.

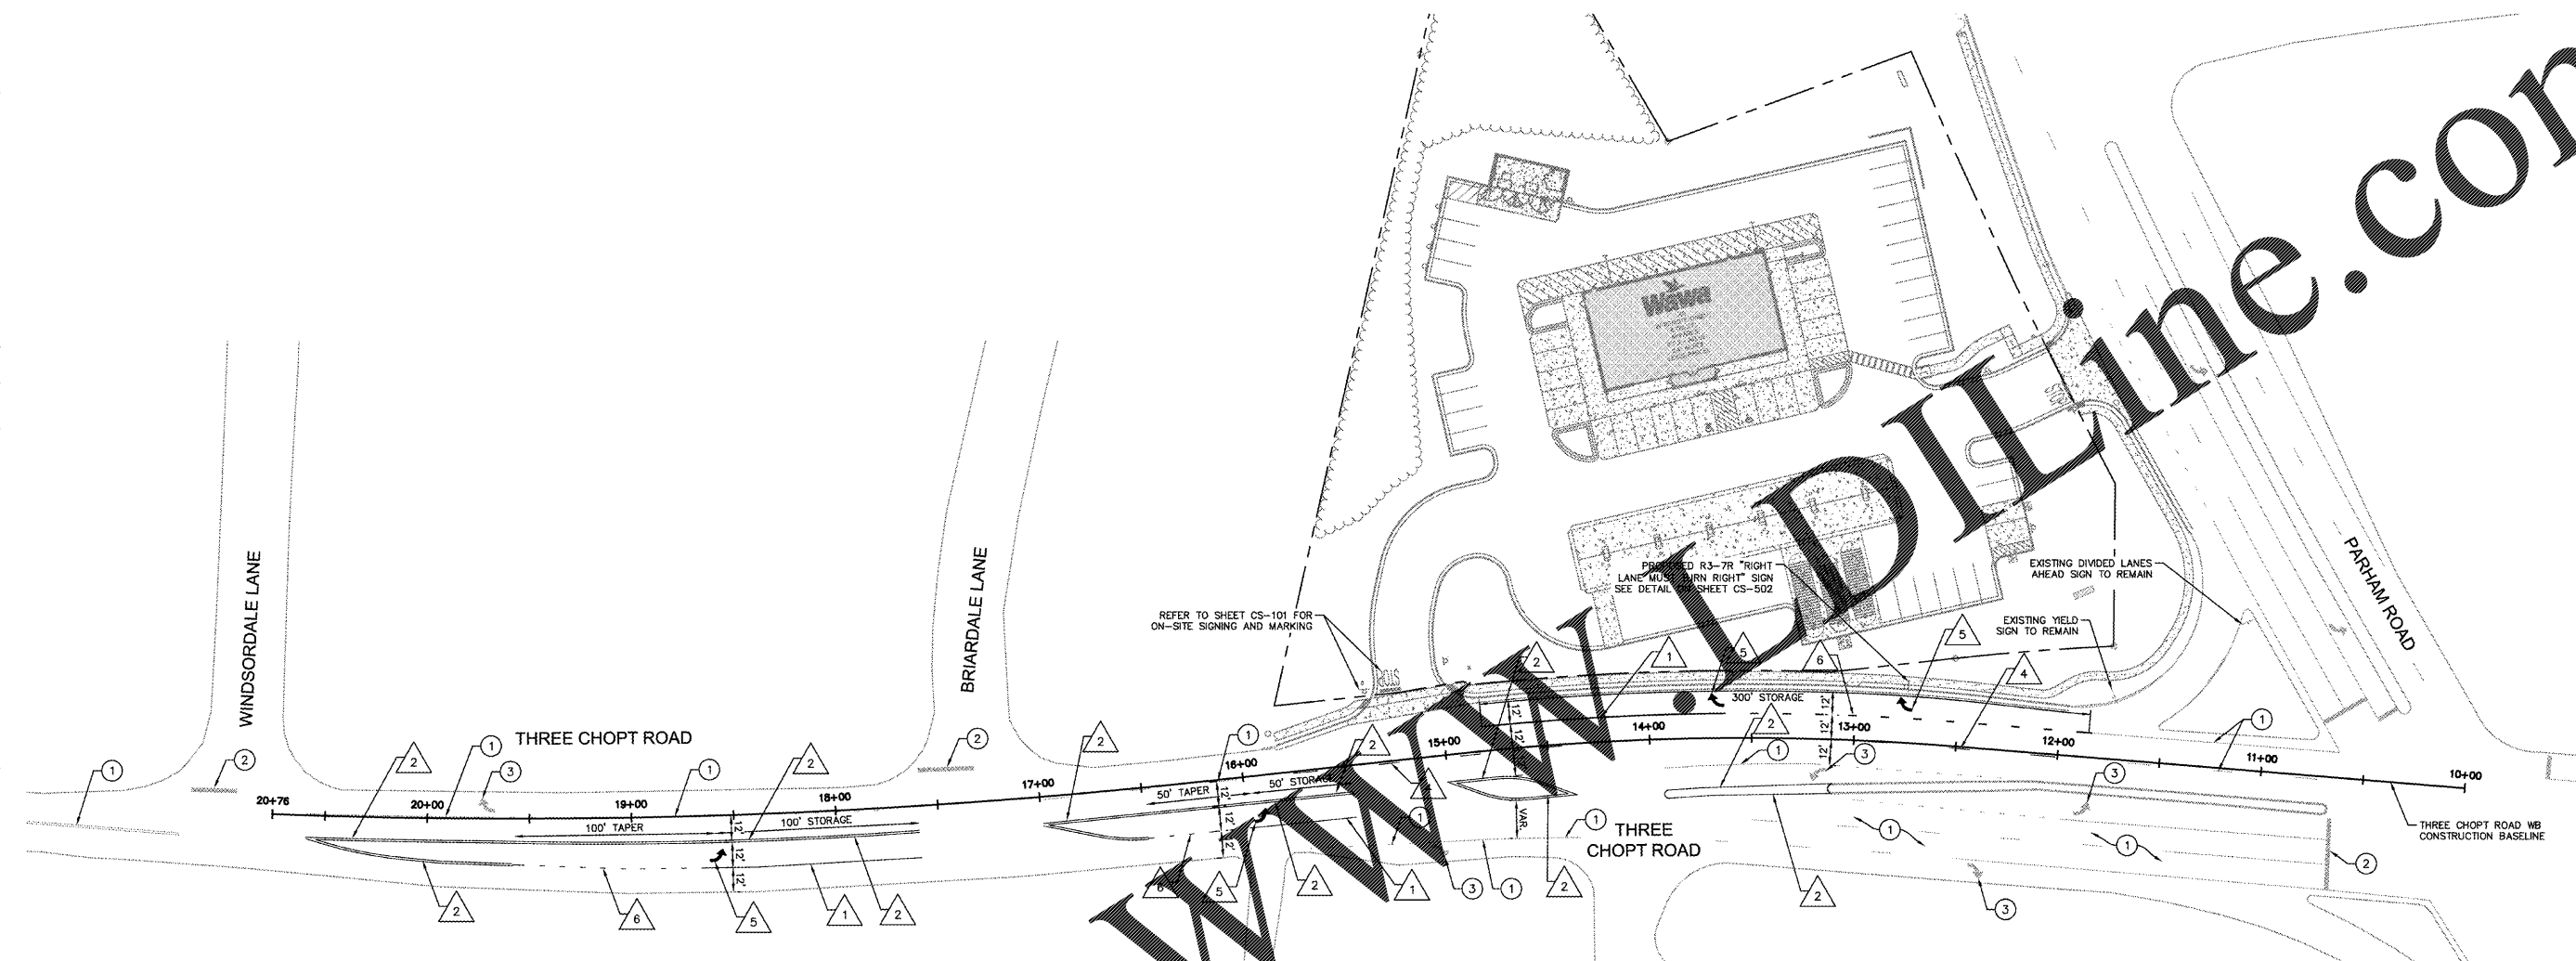


STRIPING LEGEND

① EXISTING PAVEMENT STRIPING TO REMAIN	④ TYPE B, CLASS I, WHITE, 4" WIDTH, SOLID LINE	⑤ TYPE B, CLASS I, WHITE, 4" WIDTH, 10' LINE WITH 30' SPACING
② EXISTING STOP BAR STRIPING TO REMAIN	② TYPE B, CLASS I, YELLOW, 4" WIDTH, SOLID LINE	⑥ TYPE B, CLASS I, WHITE, 4" WIDTH, 2' LINE WITH 4' SPACING
③ EXISTING ELONGATED ARROW STRIPING TO REMAIN	③ TYPE B, CLASS I, WHITE, CROSSWALK PER DETAIL ON SHEET CS-502	

NOTES:

- COORDINATE IN THE FIELD WITH HENRICO COUNTY TRAFFIC ENGINEERING AT 804-727-8282 REGARDING THE STRIPING AND ARROWS ON THREE CHOPT ROAD BEFORE INSTALLATION.
- ALL PAVEMENT MARKINGS ALONG THREE CHOPT ROAD SHALL BE TYPE B, CLASS I THERMOPLASTIC ALKYD PAVEMENT MARKINGS. ALL PAVEMENT LEGENDS WITHIN RIGHT-OF-WAY SHALL BE TYPE B, CLASS IV PLASTIC BACKED PERFORMED THERMOPLASTIC ALKYD MATERIAL.
- ERADICATION OF EXIST. PAVEMENT MARKINGS AND LEGENDS SHALL BE BY PAVEMENT MILLING AND OVERLAYING (2" DEPTH).
- ALL SIGNS AND ROADWAY MARKINGS SHALL BE IN ACCORDANCE WITH THE CURRENT EDITION OF THE MANUAL ON UNIFORM TRAFFIC CONTROL DEVICES.
- ROADWAY SIGNING AND MARKING IS CONSIDERED PRELIMINARY UNTIL APPROVED IN THE FIELD BY HENRICO TRAFFIC ENGINEERING STAFF.

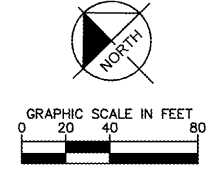

Order Plans @

No.	REVISIONS	DATE	BY
1	OIL WATER SEPARATOR REVISIONS	11/07/18	RRP
2	OIL WATER SEPARATOR REVISIONS	07/02/19	RRP
3	UNDERGROUND PIPE CONNECTION REVISIONS	07/03/19	RRP
4	PHASE II EAS REVISIONS	01/14/19	RRP
5	BID SET REVISIONS	07/17/19	RRP

Kimley»Horn

© 2018 KIMLEY-HORN AND ASSOCIATES, INC.
 1700 WILLOW LAWN DR, SUITE 200, RICHMOND, VA 23230
 PHONE: 804-673-3822
 WWW.KIMLEY-HORN.COM

COMMONWEALTH OF VIRGINIA
 RYAN R. PERKINS
 Lic. No. 046685
 11/09/2018
 PROFESSIONAL ENGINEER

SIGNING AND MARKING PLAN

WAWA AT PARHAM AND THREE CHOPT
 PREPARED FOR
 REBKEE CO.
 HENRICO COUNTY VIRGINIA

SHEET NUMBER
CR-102

POD# 2018-00101 & 00196