




1 BUILDING SECTION-1
A6 1/4" = 1'-0"

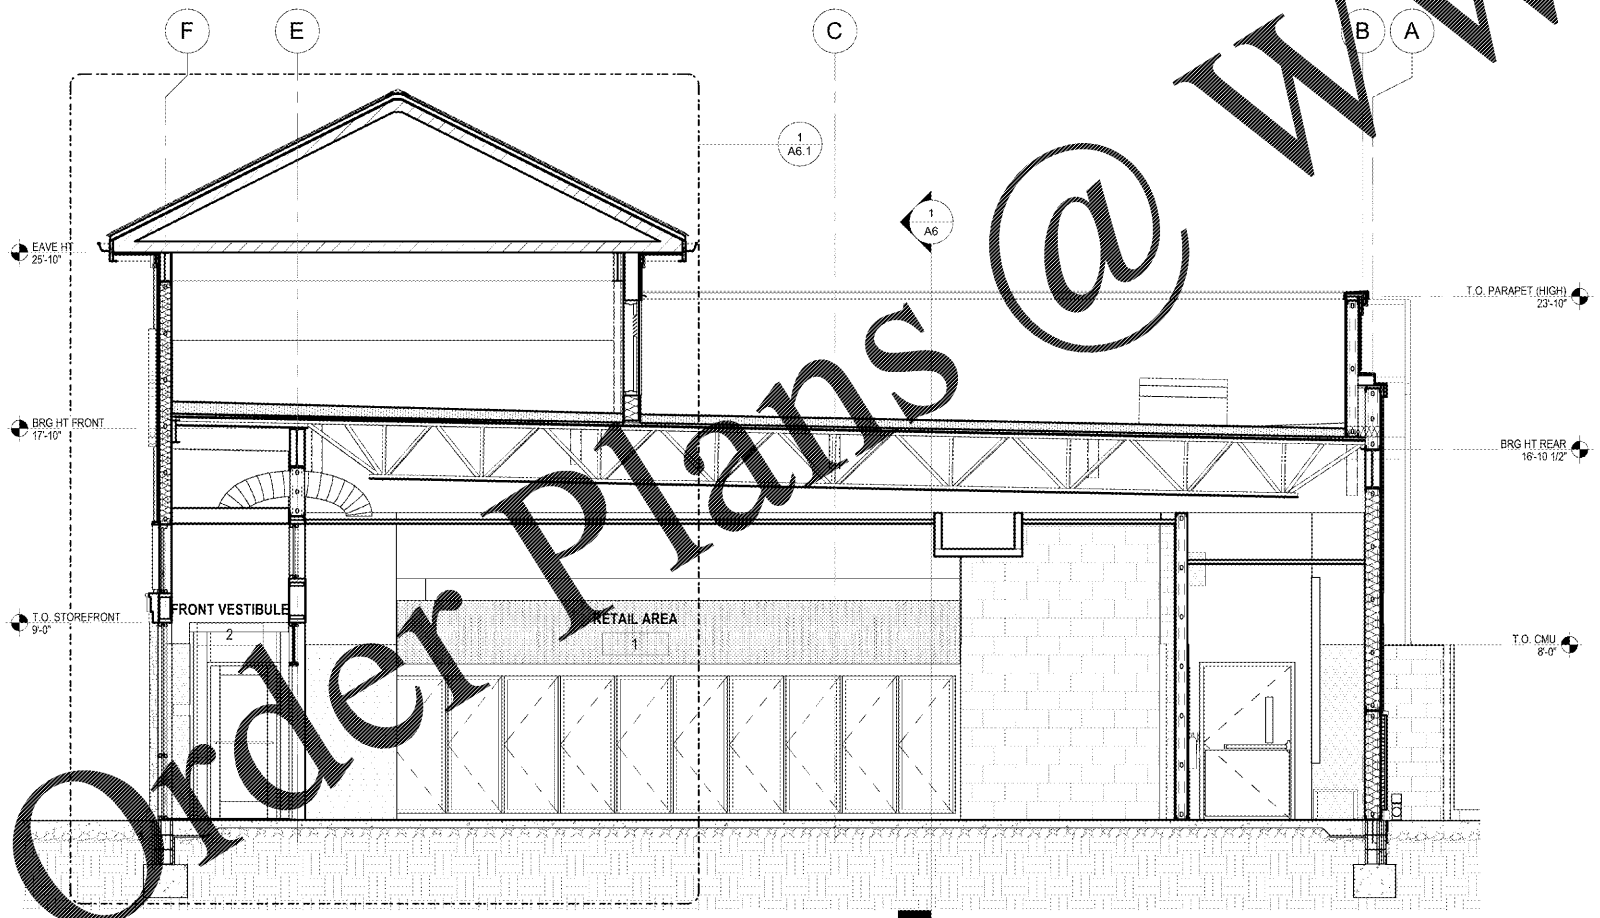

2 BUILDING SECTION - 2
A6 1/4" = 1'-0"

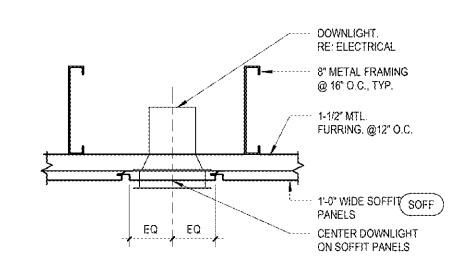

4 PORCH/ENTRY SOFFIT
A6 1 1/2" = 1'-0"

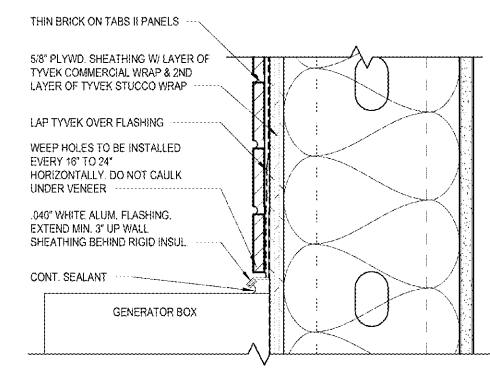

5 DETAIL AT GENERATOR BOX
A6 3" = 1'-0"

1925 Prospect Ave.
Oxford, OH 45050
(407) 668-1100
(407) 668-9101
www.c-p.com

Chalaci & Peterson
Architects Engineers Planners

CLIENT NAME
WAWA
280 W. BALTIMORE PIKE
WAWA, PA 19063

PROJECT NAME
U45-VA V2018 01-MA
STORE #8647-PHM
PARRHAM RD. & THREE CHOFT RD.
HENRICO, VA

SHEET TITLE
BUILDING SECTIONS

Revision Schedule	No.	Description	Date
PERMIT SET			09/21/2018
BID SET			01/29/2019

PROJECT NO. 2180133	DATE 09-21-2018	DRAWN OR RS	CHECKED RS
------------------------	--------------------	----------------	---------------

A6