




5 FOOD SERVICE SOFFIT SECTION  
A11.1 3/4" = 1'-0"

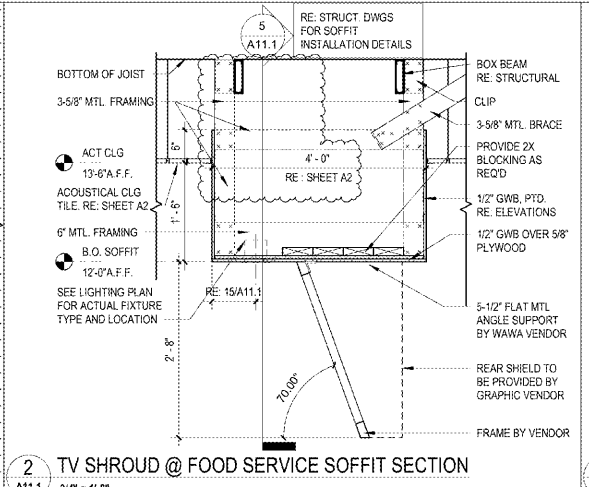


2 TV SHROUD @ FOOD SERVICE SOFFIT SECTION  
A11.1 3/4" = 1'-0"

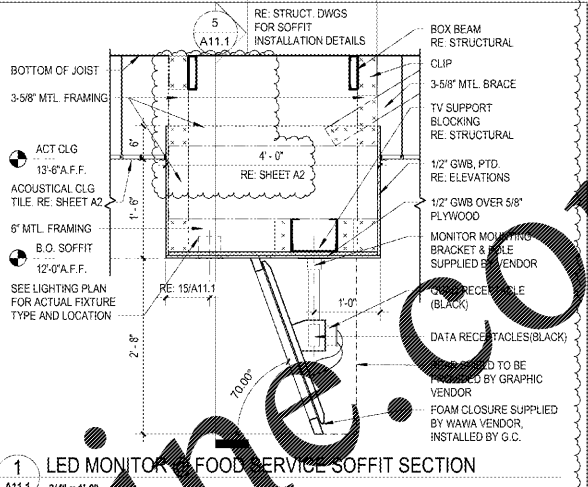


1 LED MONITOR @ FOOD SERVICE SOFFIT SECTION  
A11.1 3/4" = 1'-0"

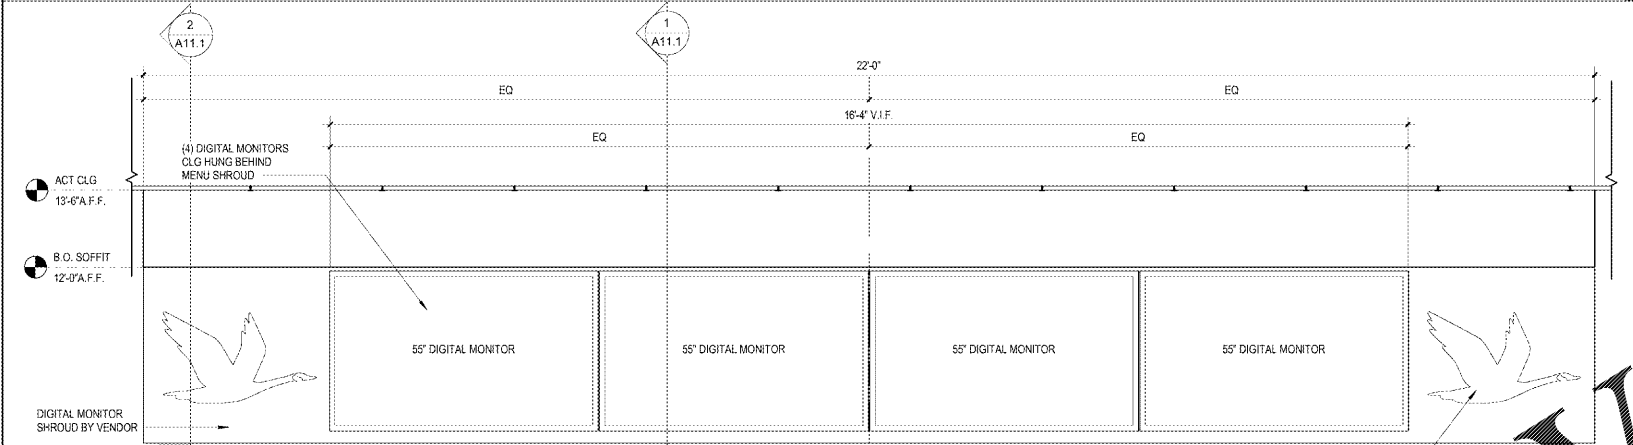


10 FOOD SERVICE SOFFIT ELEVATION  
A11.1 3/4" = 1'-0"

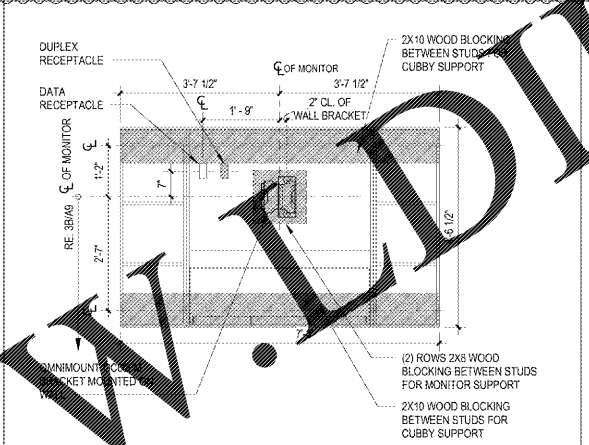


7 COFFEE CUBBY MOUNTING DETAIL  
A11.1 1/2" = 1'-0"

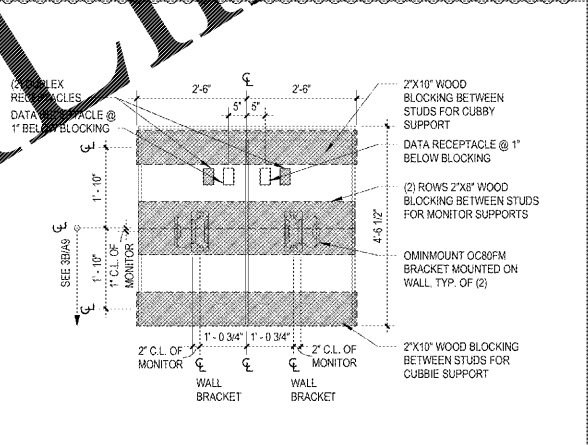


6 FULL SERVE CUBBY MOUNTING DETAIL  
A11.1 1/2" = 1'-0"

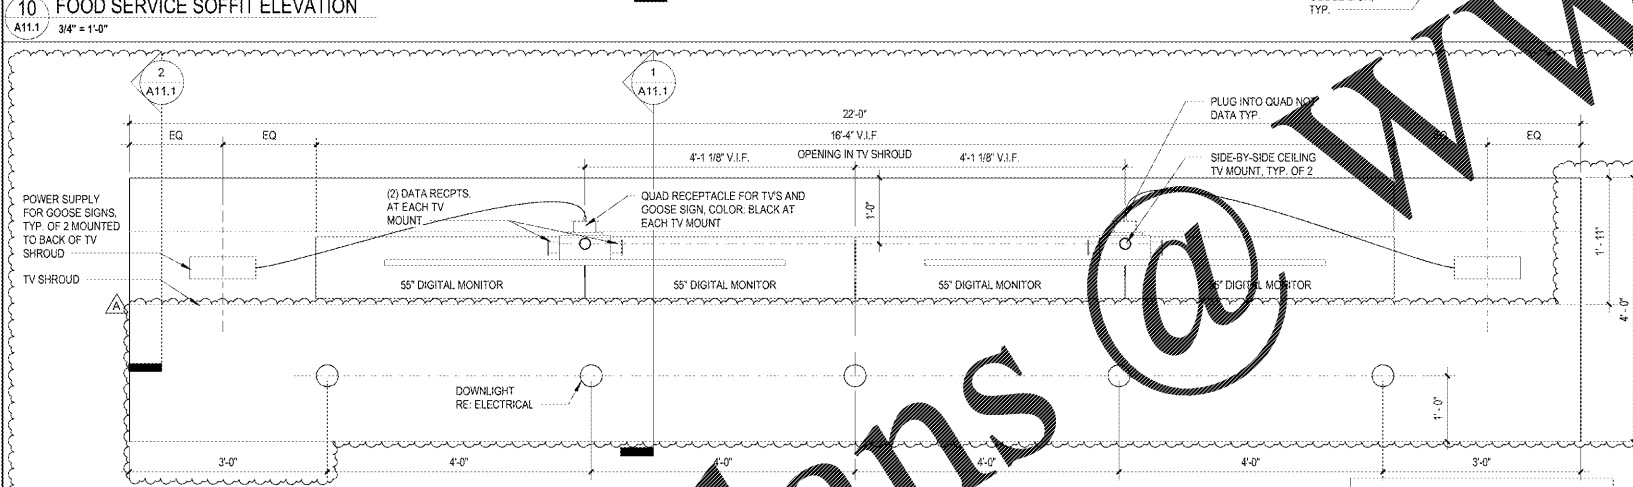


15 FOOD SERVICE SOFFIT RCP  
A11.1 3/4" = 1'-0"

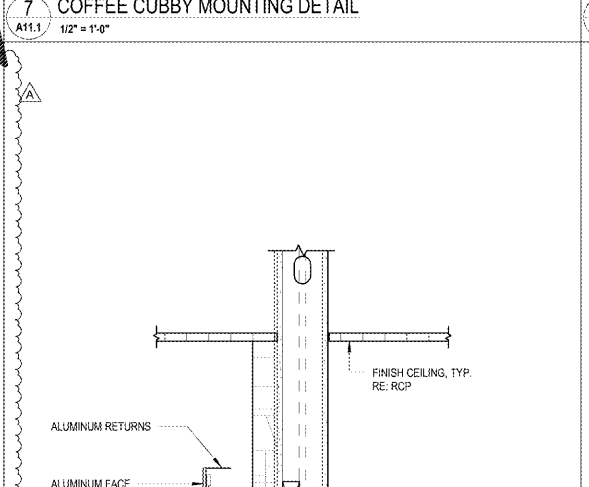


11 CHECKOUT CLOUD DETAIL  
A11.1 3/4" = 1'-0"

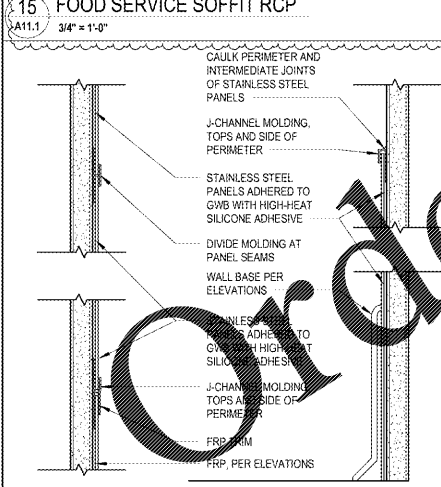


20 STAINLESS STEEL WALL PANEL DETAIL  
A11.1 6" = 1'-0"

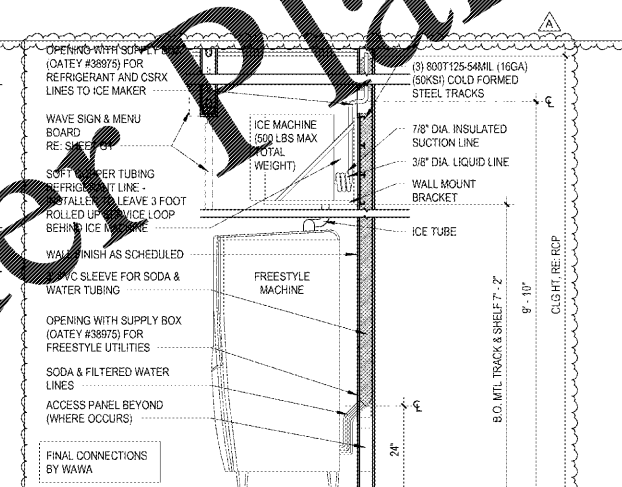


19 SECTION @ DRINK MACHINE  
A11.1 1/2" = 1'-0"

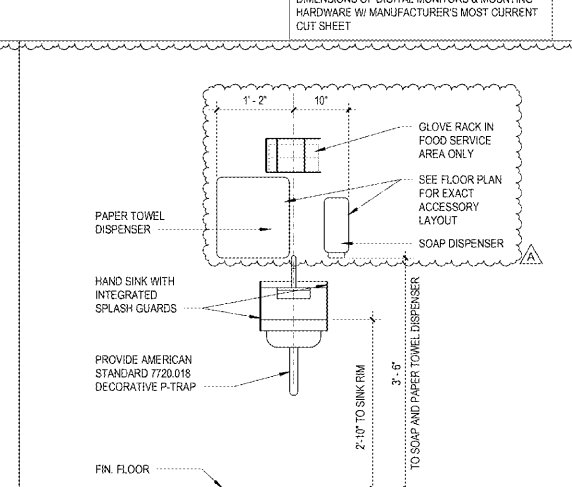

18 HANDWASH SINK DETAIL  
A11.1 3/4" = 1'-0"

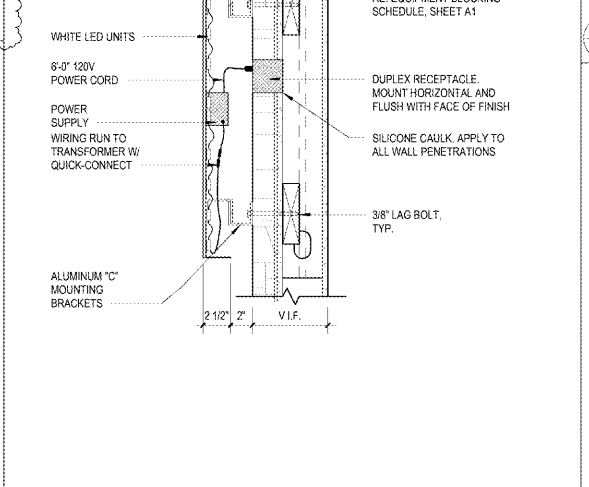

17 LOGO SIGN MOUNTING DETAIL  
A11.1 1 1/2" = 1'-0"

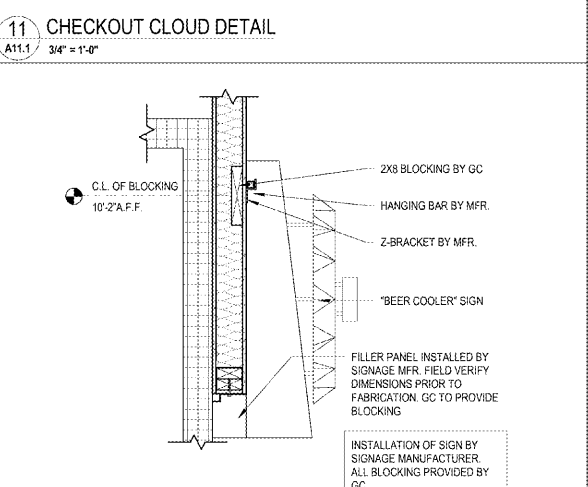

16 BEER COOLER SIGN DETAIL  
A11.1 1" = 1'-0"

**WAWA**

1925 Respect Ave.  
Oxandale, VA 22134  
(407) 668-1100  
(407) 668-9101  
www.wawa.com

**Chalaci & Peterson**  
Architects Engineers Planners

CLIENT NAME: **WAWA**  
280 W. BALTIMORE PIKE  
WAWA, PA 19063

PROJECT NAME: **U45-VA V2018 01-MA STORE #8647-PHM**  
PARRHAM RD. & THREE CHOFT RD.  
HENRICO, VA

REVISION SCHEDULE

No.	Description	Date
1	PERMIT SET	09/21/2018
2	REV V2018 01	01/29/2019
3	REV V2018 01	01/29/2019
PROJECT NO: 2180130  
DATE: 09-21-2018  
DRAWN: [Blank]  
CHECKED: [Blank]  
DATE: 09-21-2018  
DRAWN: [Blank]  
CHECKED: [Blank]

**A11.1**

INTERIOR DETAILS