



GENERAL NOTES
 1. REFER TO INTERIOR ELEVATIONS SHEETS A9, A10, A10.1 FOR MORE INFORMATION.

5 CORNER DETAIL @ FRP
 A11.2 3" = 1'-0"

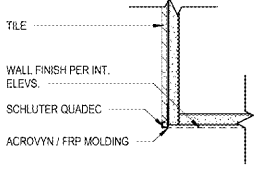


GENERAL NOTES
 1. REFER TO INTERIOR ELEVATIONS SHEETS A9, A10, A10.1 FOR MORE INFORMATION.
 2. REFER TO FINISH SCHEDULE, SHEET A9 FOR SCHLUTER STRIP COLOR.

4 CORNER DETAIL @ FRP/TILE
 A11.2 3" = 1'-0"

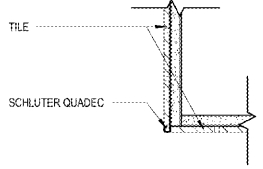


GENERAL NOTES
 1. REFER TO INTERIOR ELEVATIONS SHEETS A9, A10, A10.1 FOR MORE INFORMATION.
 2. REFER TO FINISH SCHEDULE, SHEET A9 FOR SCHLUTER STRIP COLOR.

3 CORNER DETAIL @ TILE (FOOD SERVICE)
 A11.2 3" = 1'-0"

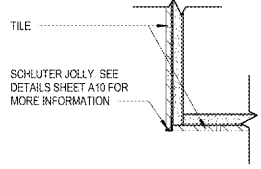


GENERAL NOTES
 1. REFER TO INTERIOR ELEVATIONS SHEETS A9, A10, A10.1 FOR MORE INFORMATION.
 2. REFER TO FINISH SCHEDULE, SHEET A9 FOR SCHLUTER STRIP COLOR.

2 CORNER DETAIL @ RESTROOMS
 A11.2 3" = 1'-0"

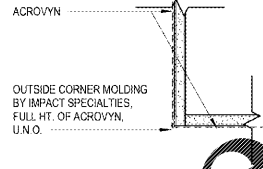


GENERAL NOTES
 1. REFER TO INTERIOR ELEVATIONS SHEETS A9, A10, A10.1 FOR MORE INFORMATION.

1 CORNER DETAIL @ ACRUVYN
 A11.2 3" = 1'-0"

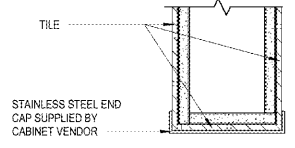


GENERAL NOTES
 1. REFER TO INTERIOR ELEVATIONS SHEETS A9, A10, A10.1 FOR MORE INFORMATION.


8 STAINLESS STEEL END CAP
 A11.2 3" = 1'-0"

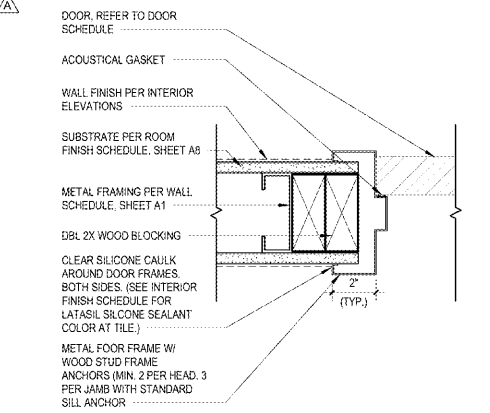


9 INT. DOOR JAMB DETAIL (HEAD SIM)
 A11.2 3" = 1'-0"

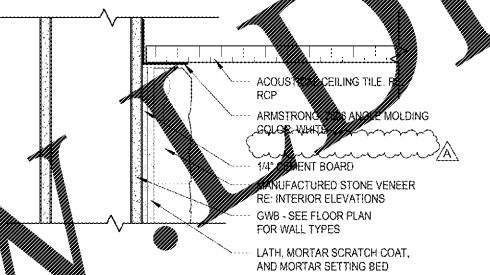


7 STONE VENEER DETAIL AT CEILING
 A11.2 3" = 1'-0"

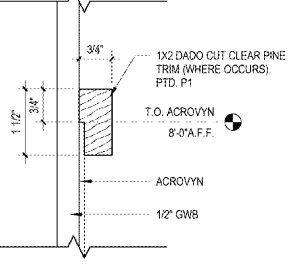

6 WALL TRIM DETAIL
 A11.2 6" = 1'-0"

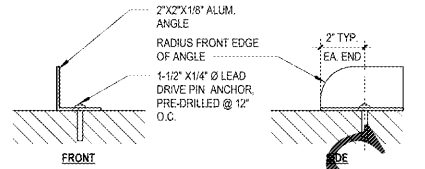


14 ALUMINUM ANGLE STOP DETAIL
 A11.2 3" = 1'-0"

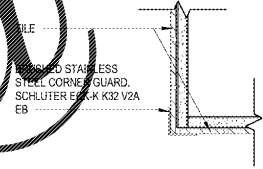


GENERAL NOTES
 1. REFER TO INTERIOR ELEVATIONS SHEETS A9, A10, A10.1 FOR MORE INFORMATION.


13 CORNER DETAIL @ TILE (S.S. CORNER)
 A11.2 3" = 1'-0"

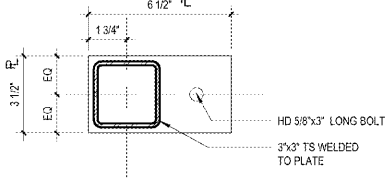


12 PARTIAL HEIGHT COLUMN BASE PLATE
 A11.2 3" = 1'-0"

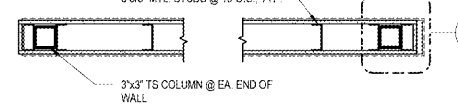


11 PARTIAL HEIGHT WALL DETAIL
 A11.2 1" = 1'-0"

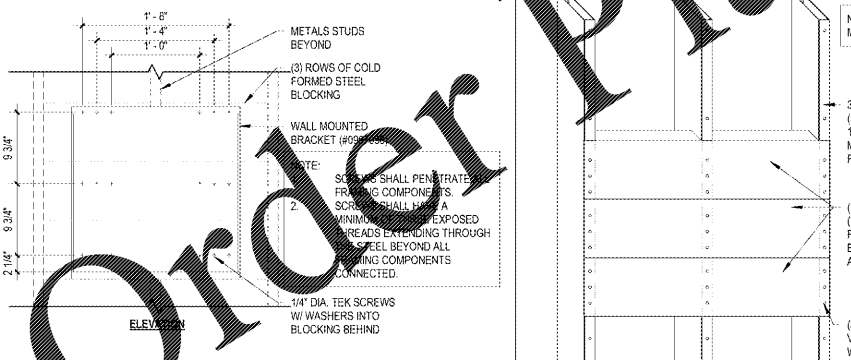

15 ICE MACHINE SHELF BLOCKING DETAIL
 A11.2 1" = 1'-0"

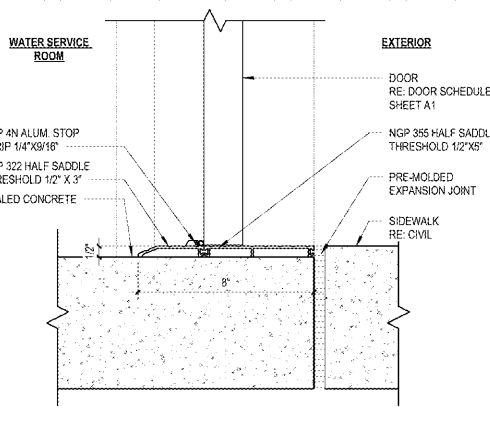

10 THRESHOLD @ EXTERNAL CLOSET
 A11.2 3" = 1'-0"

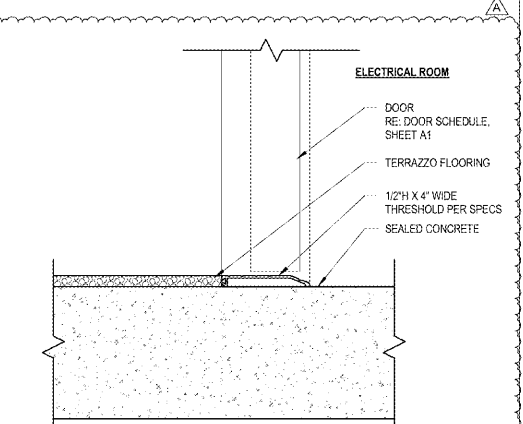

17 THRESHOLD @ ELECTRICAL ROOM
 A11.2 3" = 1'-0"

1925 Prospect Ave.
 Oakton, VA 22124
 (407) 668-1100
 (407) 668-9101
 www.c-p.com

Chalaci & Peterson
 Architects Engineers Planners

CLIENT NAME
 WAWA
 280 W. BALTIMORE PIKE
 WAWA, PA 19083

PROJECT NAME
 U45-VA V2018 01-MA
 STORE #6647-PHM
 PARRHAM RD. & THREE CHOFT RD.
 HENRICO, VA

Revision Schedule	No.	Description	Date
PERMIT SET	A	REV V2018 01	09/21/2018
BID SET	A	REV V2018 01	01/28/2019

PROJECT NO.	DATE	DRAWN	OR	CHECKED	RS
2180133	09-21-2018				

A11.2

Order Plans

WWW.DIline.com