



3 BUILDING SECTION
S5 1/4" = 1'-0"

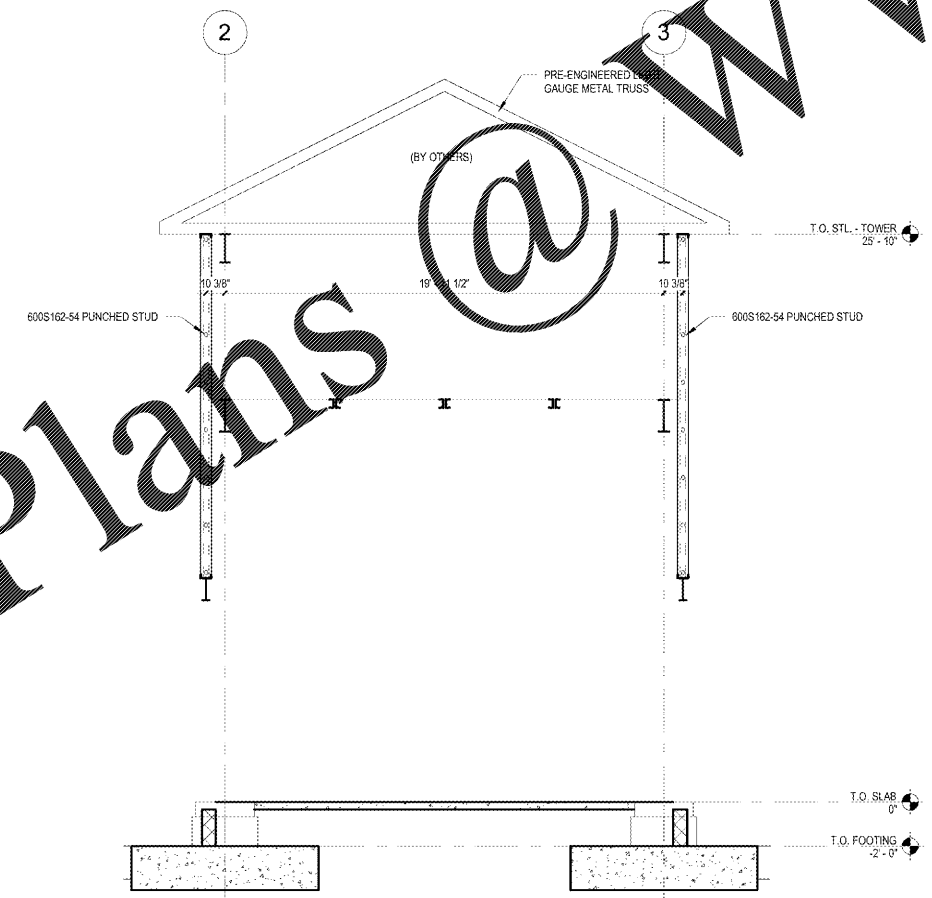

2 SECTION THROUGH TOWER
S5 1/4" = 1'-0"

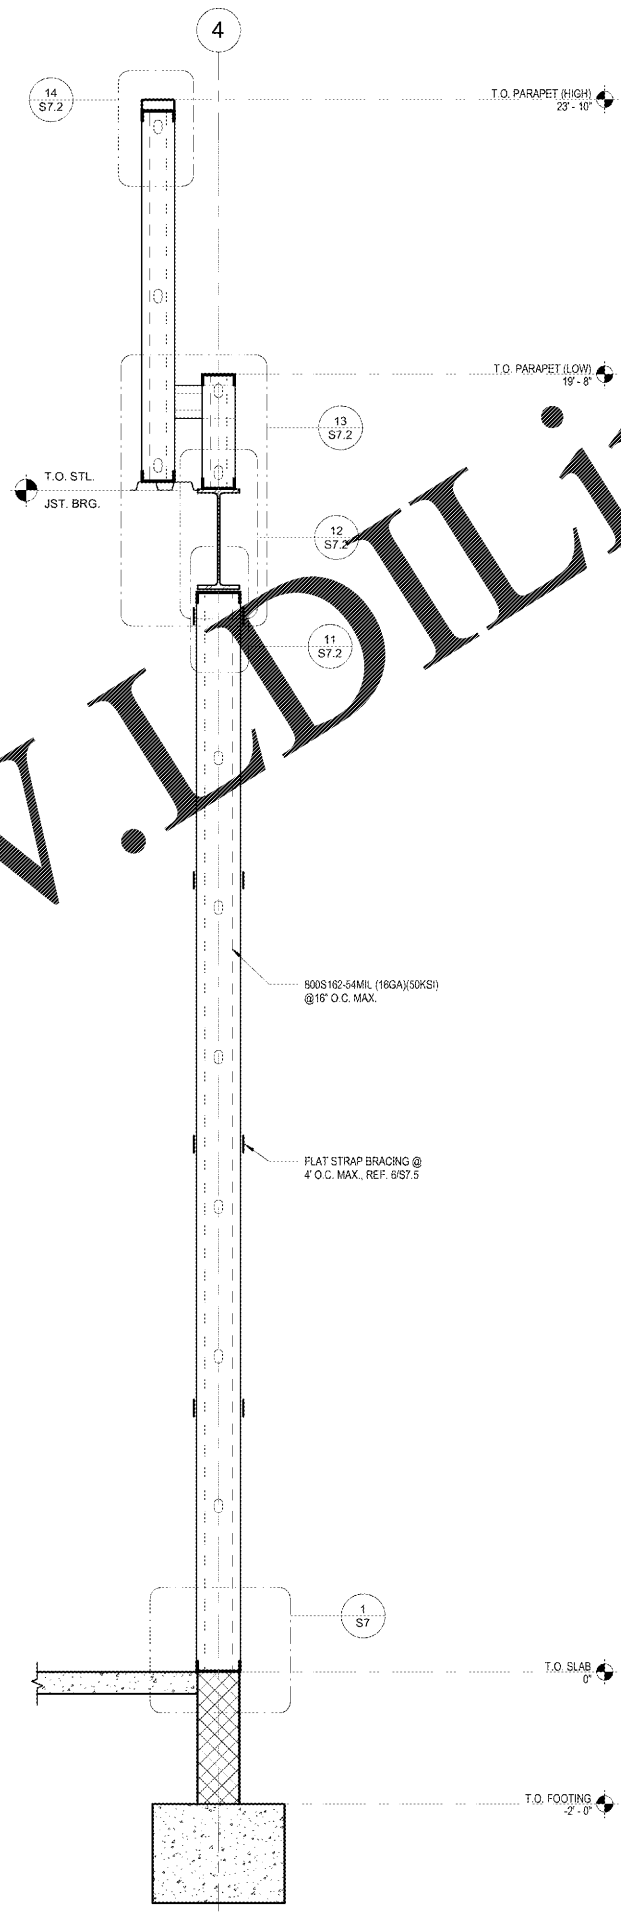

1 TYP SIDE SECTION
S5 3/4" = 1'-0"

Order Plans @ www.LDILine.com

1925 Prospect Ave.
Olathe, MO 64114
(407) 663-1100
(407) 663-9101
www.l-d-i.com

LDI
Chhaci & Peterson
Architects Engineers Planners

CLIENT NAME
WAWA
260 W. BALTIMORE PIKE
WAWA, PA 19063

PROJECT NAME
U45-VA v2018.01-MA
STORE #8647 - PHM
PARRAM RD & THREE CHOPT RD,
HENRICO, VA

SHEET TITLE
BUILDING SECTIONS

No.	Description	Date
PERMIT SET		09/21/2018
REV. A	REV. V2018.01	01/29/2019
BID SET		01/29/2019

PROJECT NO. 7180130	DATE 09-21-2018	DRAWN RC	CHECKED JL
------------------------	--------------------	-------------	---------------

S5