


Order Plans

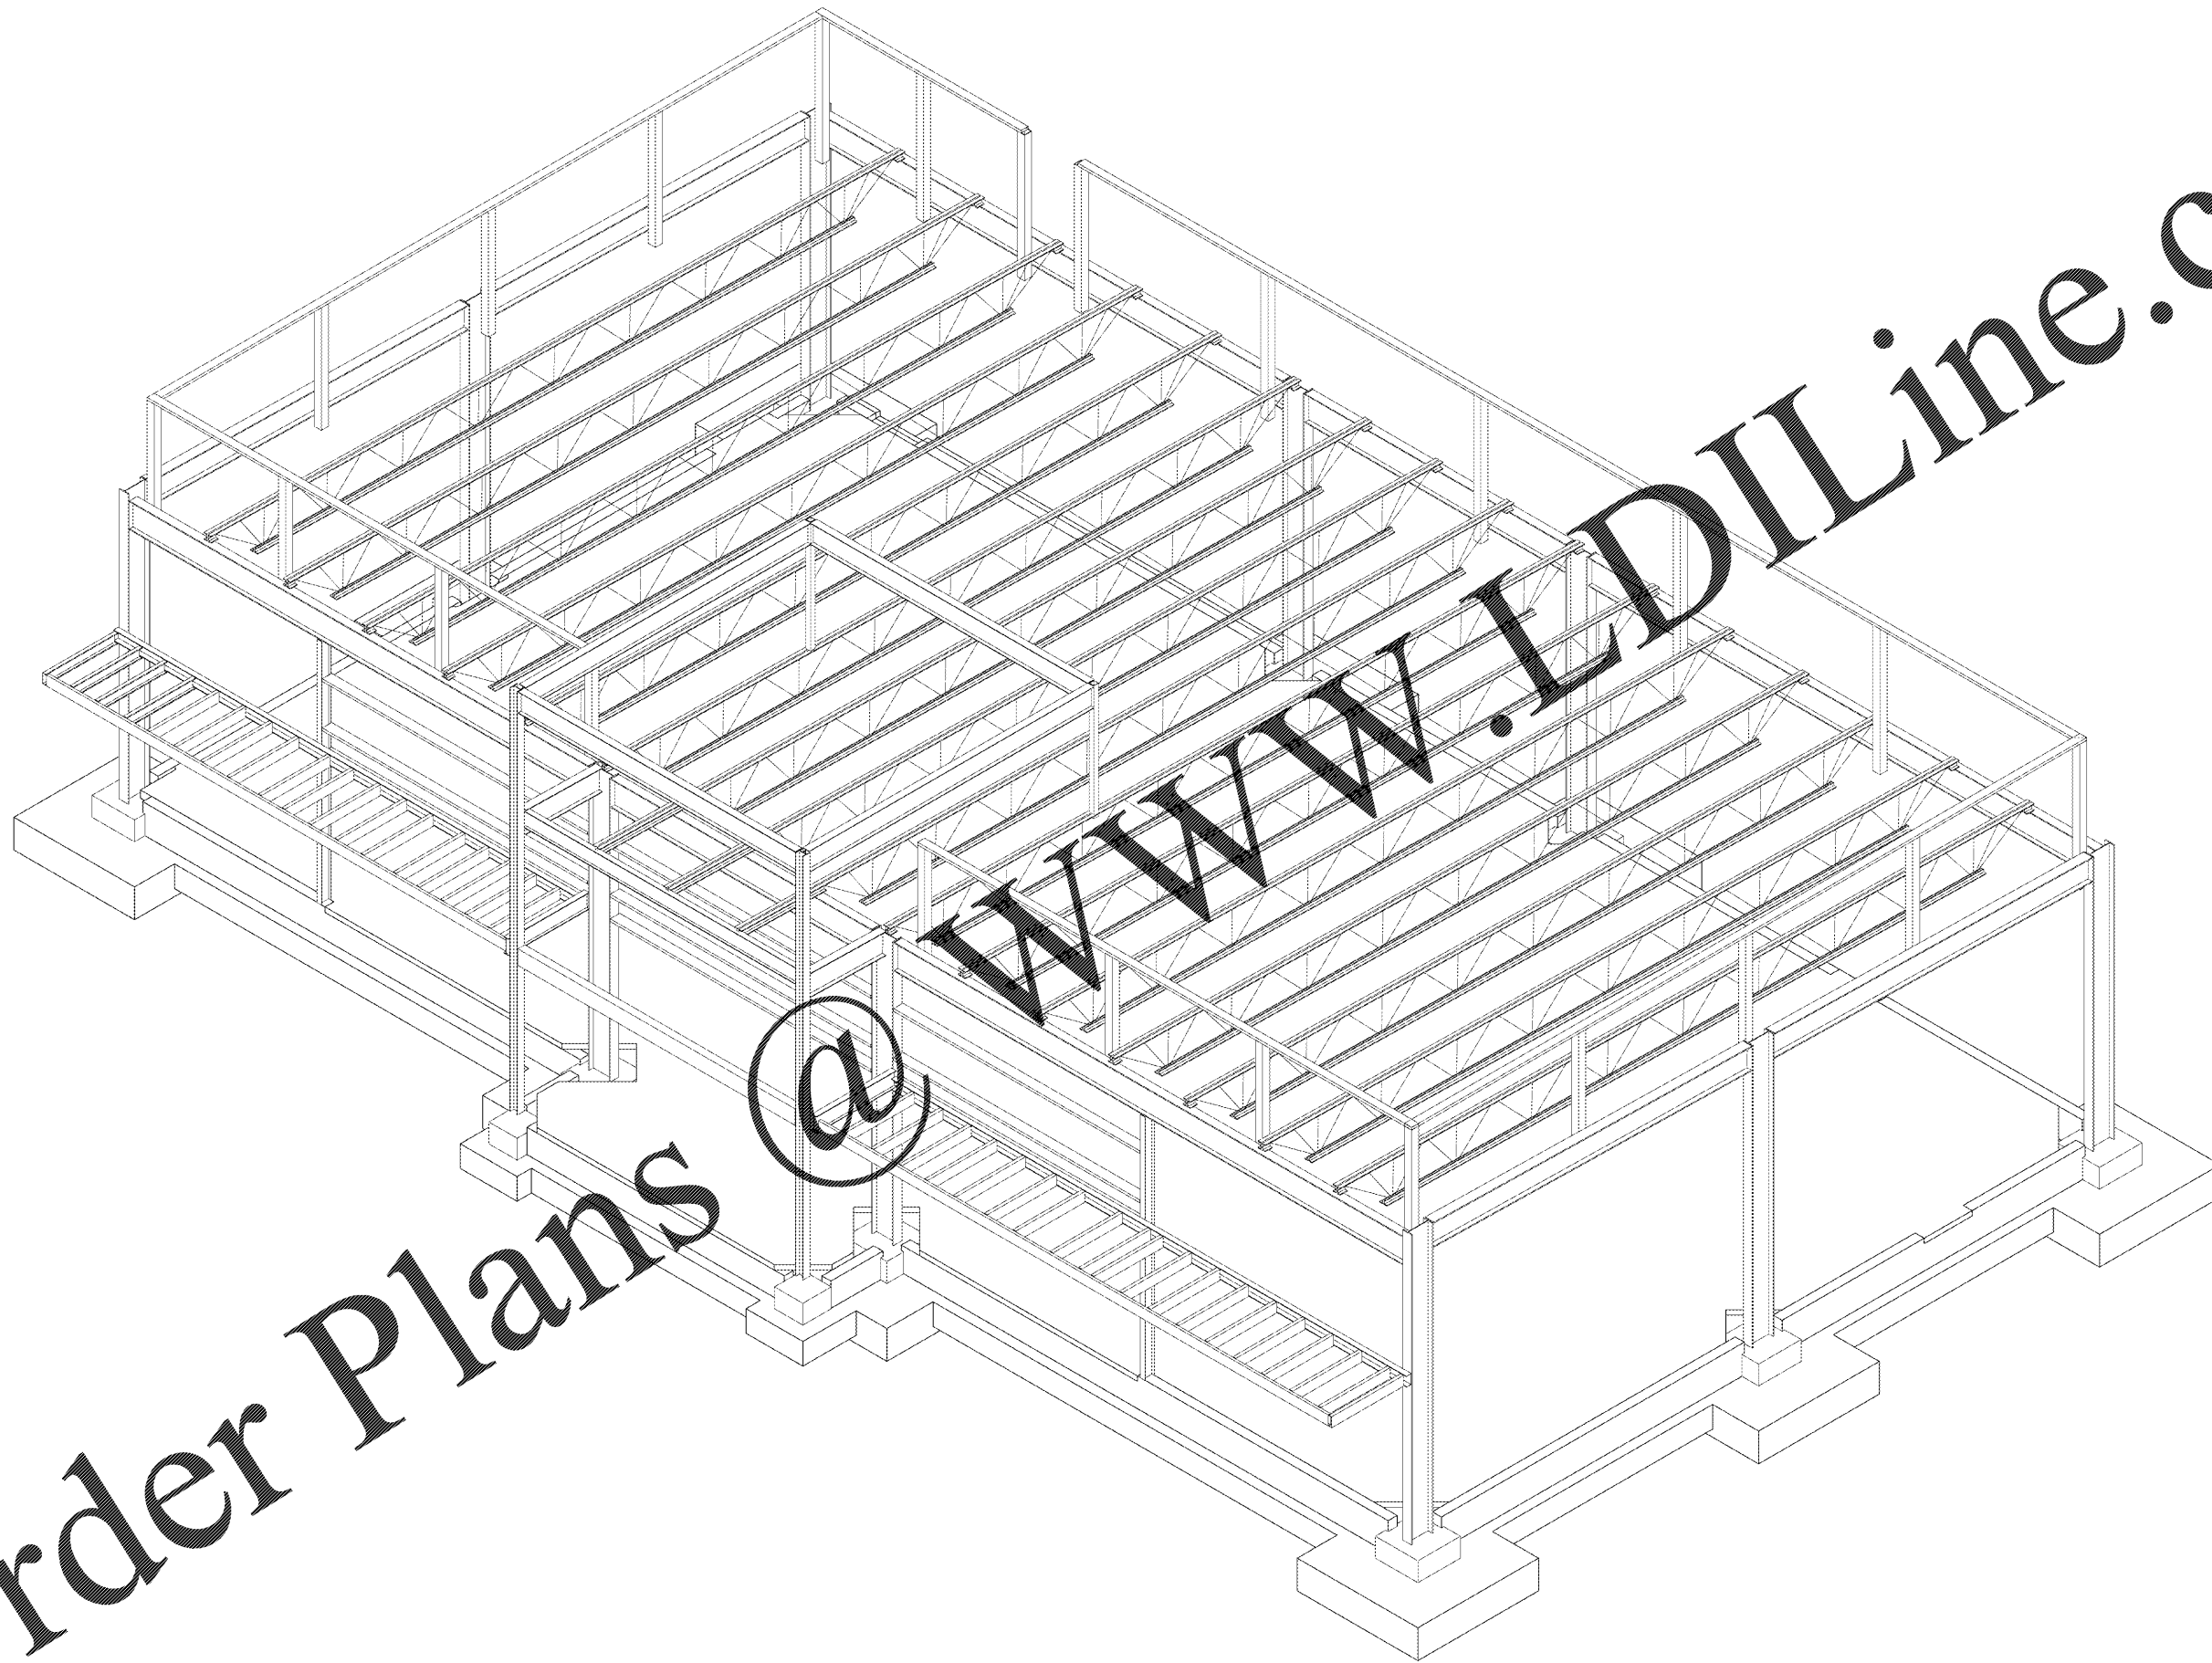

WWW.LDLINE.COM

1 STRUCTURAL 3D VIEW
S8

PROJECT NO.	DATE	DRAWN	CHECKED
2180130	09-21-2018	RC	JJ

S8

No.	Description	Date
A	PERMIT SET	09/21/2018
	REV 2018.01	01/29/2019
	BID SET	01/29/2019

PROJECT NAME
U45-VA v2018.01-MA
STORE #8647 - PHM
PARHAM RD & THREE CHOPT RD,
HENRICO, VA

CLIENT NAME
WAWA
280 W BALTIMORE PIKE
WAWA, PA 19063

CLIENT NAME
WAWA
280 W BALTIMORE PIKE
WAWA, PA 19063

CLIENT NAME
WAWA
280 W BALTIMORE PIKE
WAWA, PA 19063

Chhaci & Peterson
Architects Engineers Planners

1925 Prospect Ave.
Oxford, PA 19353
(407) 663-1100
(407) 663-9101
www.c-p.com

Copyright © 2018 LD Line, Inc. All rights reserved. No part of this document may be reproduced, stored in a retrieval system, or transmitted in any form or by any means, electronic, mechanical, photocopying, recording, or by any information storage and retrieval system, without the prior written permission of LD Line, Inc.