


Order Plans @

**SHEET NOTES**

- 1 ROUTE ONE (1) 25 PAIR CABLE FROM DATA CABINET TO CHECKOUT AREA TYP. OF 3. (CABLES #1-4) CABLE-4 SPARE
- 2 ROUTE ONE (1) 25 PAIR CABLE FROM DATA CABINET TO DELI AREA TYP. OF 4. (CABLES #5-8)
- 3 ROUTE ONE (1) 4 PAIR BLUE OR GRAY CABLE FROM DATA CABINET TO OFFICE WALL TYP. OF 2. (CABLES #9-10 RVM 1&2)
- 4 ROUTE ONE (1) 4 PAIR BLUE OR GRAY CABLE FROM DATA CABINET TO ASSOCIATE AREA. (CABLE#11)
- 5 ROUTE ONE (1) 4 PAIR BLUE OR GRAY CABLE FROM DATA CABINET TO PRINTER IN OFFICE AREA. (CABLE #12)
- 6 ROUTE ONE (1) 4 PAIR BLUE OR GRAY CABLE FROM DATA CABINET TO TIME CLOCK. (CABLE #13)
- 7 ROUTE ONE (1) 4 PAIR WHITE CABLE FROM DATA CABINET TO DVR IN OFFICE AREA. (CABLE #14)
- 8 ROUTE ONE (1) 4 PAIR BLUE OR GRAY CABLE FROM DATA CABINET TO SCT IN ASSOCIATE AREA. (CABLE #15)
- 9 ROUTE ONE (1) 4 PAIR ORANGE CABLE FROM DATA CABINET TO ATM AREA TYP. OF 2. (CABLES #16&17)
- 10 ROUTE ONE (1) 4 PAIR YELLOW CABLE FROM ALLIED BOX TO GAS SIGN CONTROL BOX. (CABLE #19)
- 11 ROUTE ONE (1) 4 PAIR YELLOW CABLE FROM ALLIED BOX TO FUEL TANK DATA BOX. (CABLE #19)
- 12 ROUTE ONE (1) 4 PAIR YELLOW CABLE FROM ALLIED BOX TO GAS PATCH PANEL-AT SERVER-RACK-TYP-OF-1. (CABLES #19-21)
- 13 ROUTE ONE (1) 4 PAIR BLUE OR GRAY PHONE CABLE FROM BRCM TO PRINTER. (CABLE #29)
- 14 ROUTE ONE (1) 4 PAIR BLUE OR GRAY TELEPHONE CABLE FROM BRCM TO FUEL TANK EQUIPMENT. (CABLE #30)
- 15 ROUTE ONE (1) 4 PAIR BLUE OR GRAY TELEPHONE CABLE FROM BRCM TO FOOD SERVICE. TYP. OF 2. (CABLES #31-32)
- 16 ROUTE ONE (1) 4 PAIR BLUE OR GRAY TELEPHONE CABLE FROM BRCM TO ASSOCIATE AREA. (CABLE #33)
- 17 ROUTE ONE (1) 4 PAIR BLUE OR GRAY TELEPHONE CABLE FROM BRCM TO CHECKOUT AREA. (CABLES #34-35)
- 18 ROUTE ONE (1) 4 PAIR BLUE OR GRAY TELEPHONE CABLE FROM BRCM TO DATA CABINET. (CABLE #36)
- 19 ROUTE ONE (1) 4 PAIR BLUE OR GRAY TELEPHONE CABLE FROM BRCM TO PERMEATOR. (CABLE #37)
- 20 ROUTE ONE (1) 4 PAIR BLUE OR GRAY CABLE FROM BRCM TO OFFICE. (CABLE #28)
- 21 ROUTE ONE (1) CAT5 AND (1) VGA FROM DATA CABINET. (CABLE #39,40)
- 22 ROUTE ONE (1) CAT5 FROM DATA CABINET TO COKE FREESTYLE MACHINE. (CABLE #41-42)

**GENERAL NOTES**

- 1. CABLES 1-8 TO TERMINATE IN 12 PORT PATCH PANEL.
- 2. CABLES 9-11 AND 13 TO TERMINATE IN BLUE RJ45 PLATE.
- 3. CABLES 14 AND 33 TO TERMINATE IN WHITE RJ45 PLATE.
- 4. CABLES 12 AND 15-17 TO TERMINATE IN ORANGE RJ45 PLATE.
- 5. CABLES 18-27 TO TERMINATE IN YELLOW RJ45 PLATE.
- 6. CABLE 29 TERMINATE IN WHITE RJ45 PLATE.
- 7. CABLE 28 TERMINATE IN RED RJ45 PLATE.
- 8. DATA CABINET IS 24 PORT PATCH PANEL #1, 2 AND 3. CHECK OUT AND FOOD SERVICE IS 12 PORT PATCH PANEL.

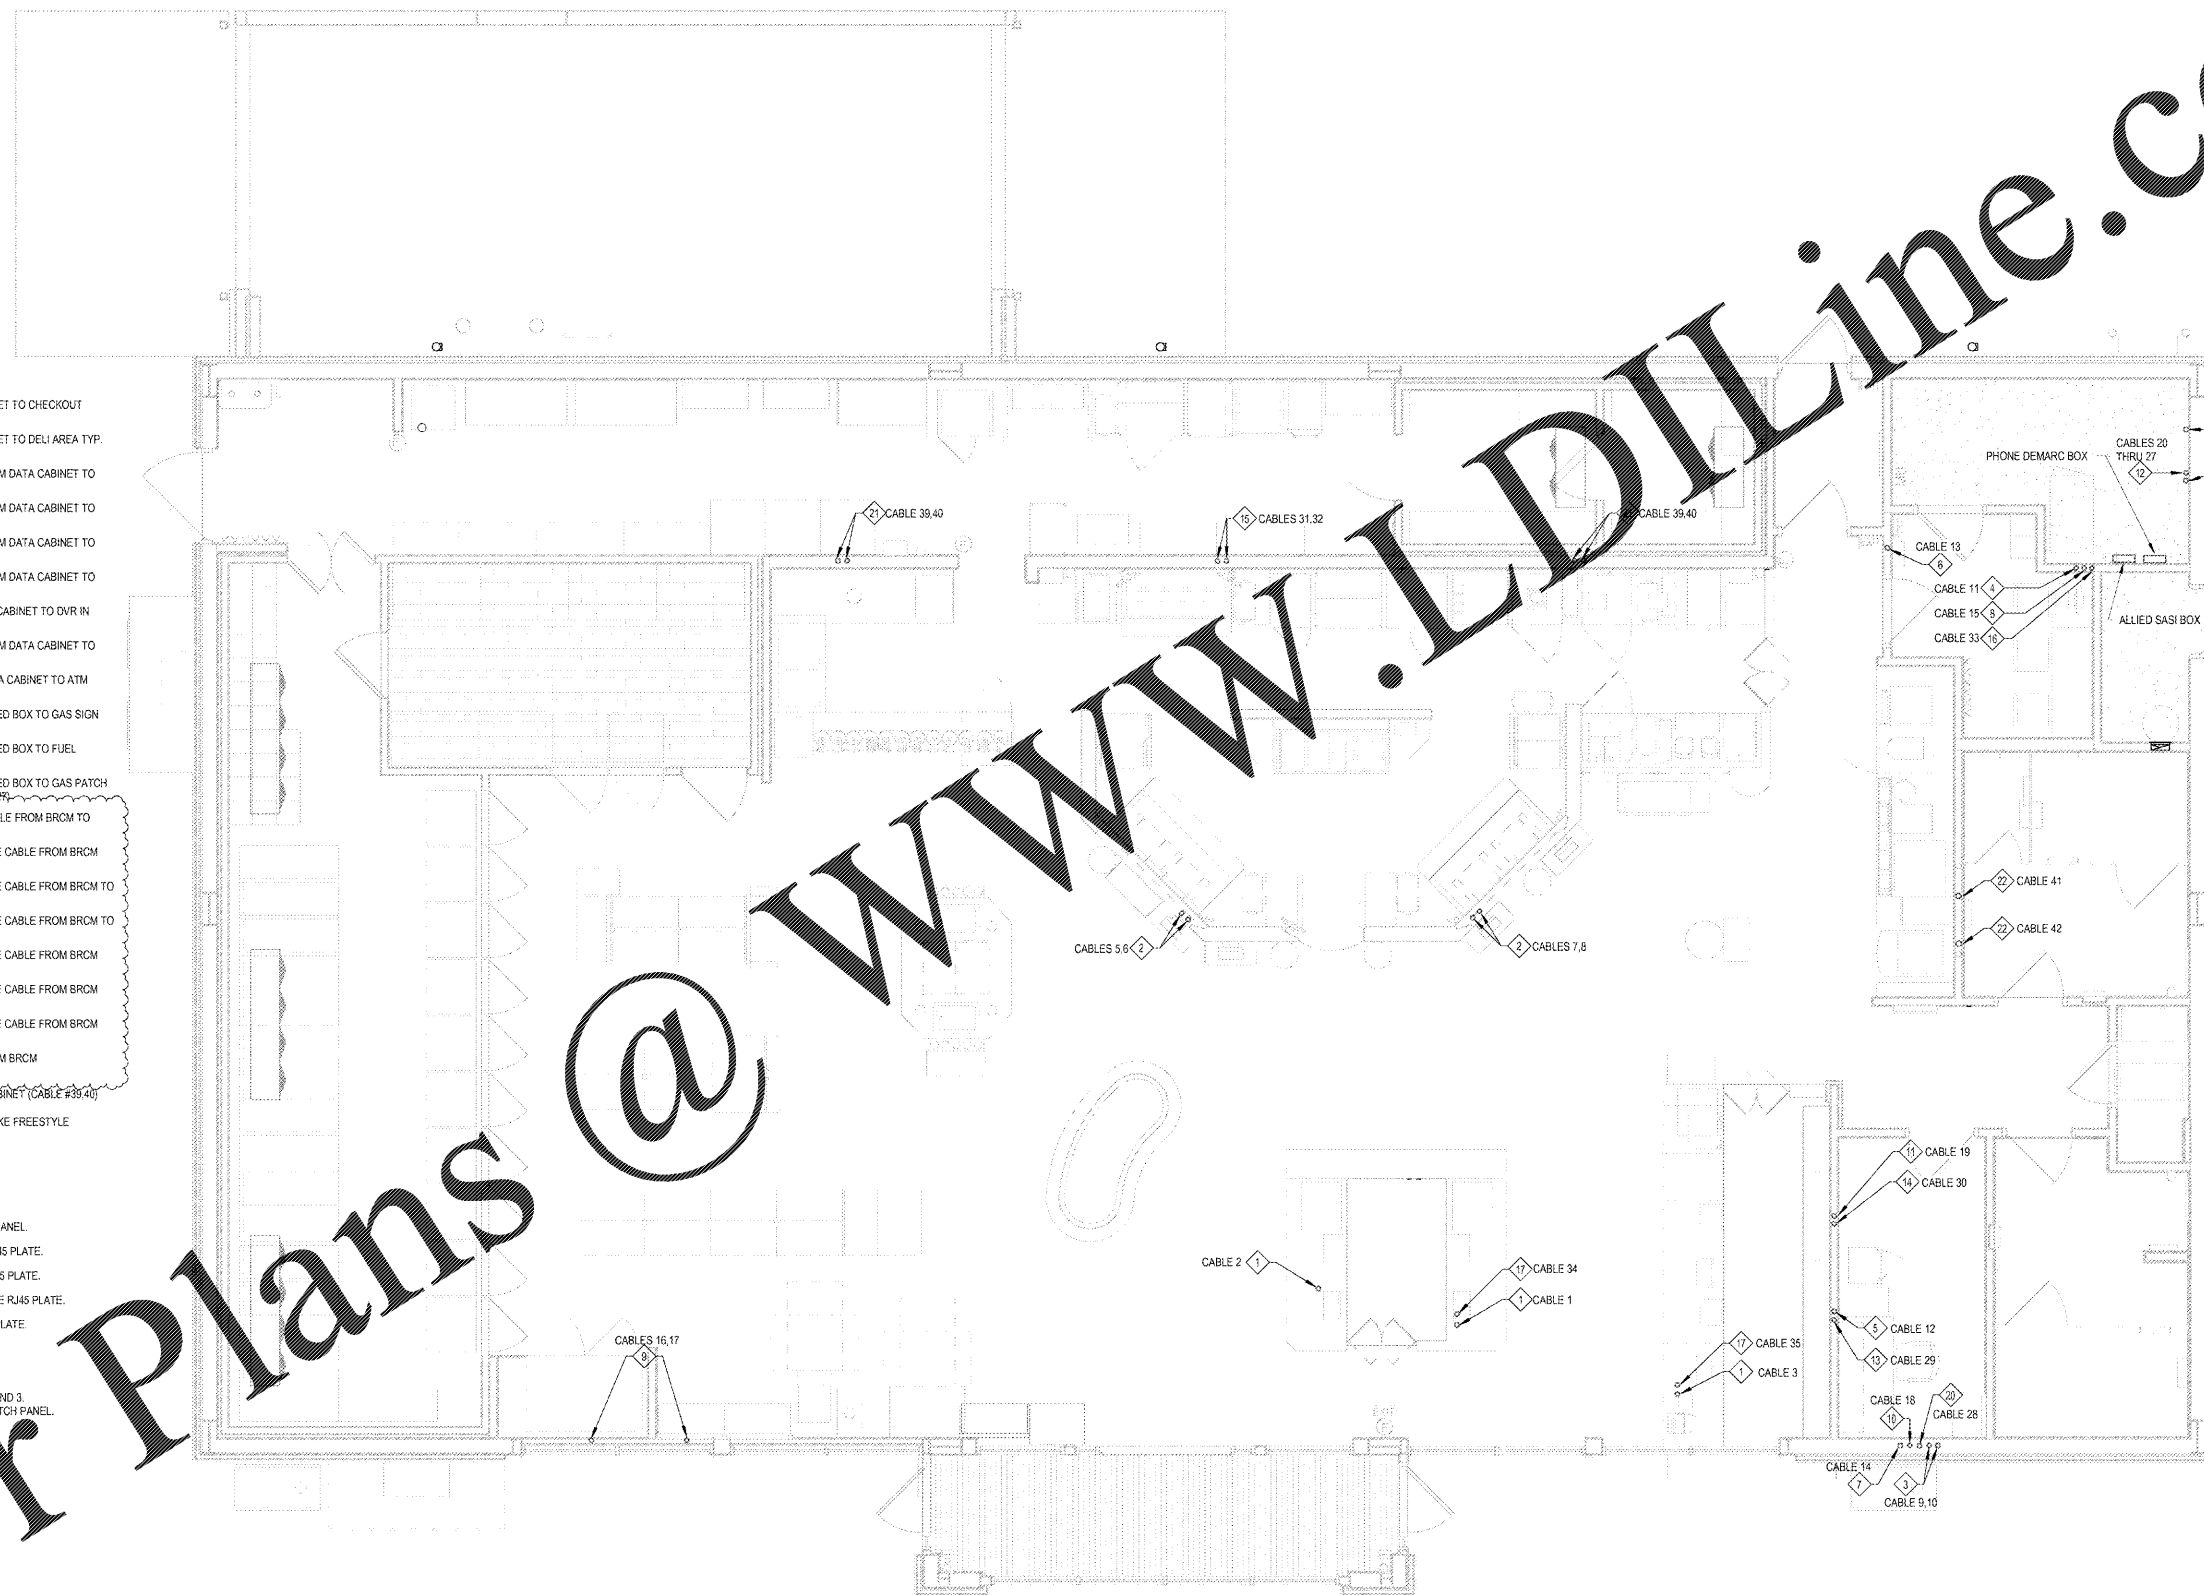

WWW.LDIDLINE.COM

1925 Prospect Ave.  
Oxford, PA 19353  
(407) 668-1100  
(407) 668-9101  
www.l-d-i.com

**LDI**  
**Chahaci & Peterson**  
Architects Engineers Planners

Copyright © All rights reserved. No part of this document may be reproduced without written permission from LDI. A member of the LDI Group.

PROJECT NO. 2180133	DATE 05-21-2018	DRAWN M.G.	CHECKED JM
REVISION SCHEDULE	NO.	DESCRIPTION	DATE
	A	PERMIT SET	09/21/2018
	A	REV V2018 01	01/28/2019
	A	BID SET	01/28/2019
CLIENT NAME <b>WAWA</b>	280 W. BALTIMORE PIKE WAWA, PA 19083		
PROJECT NAME <b>U45-VA V2018 01-MA STORE #8647-PMH</b>	PARRHAM RD. & THREE CHOFT RD. HENRICO, VA		
SHEET TITLE <b>ELECTRICAL LOW VOLTAGE CABLE PLAN</b>			