
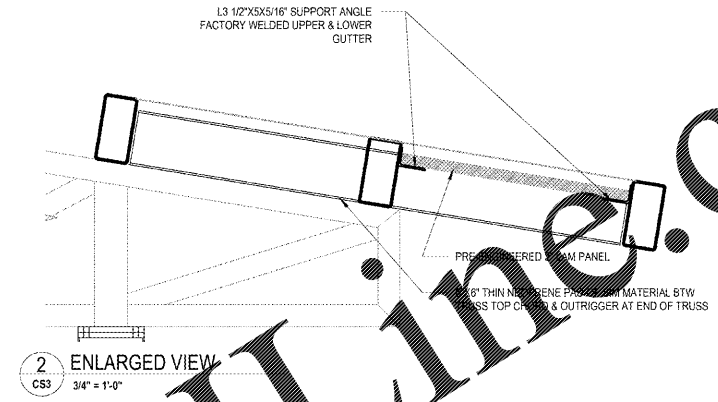


Order Plans @

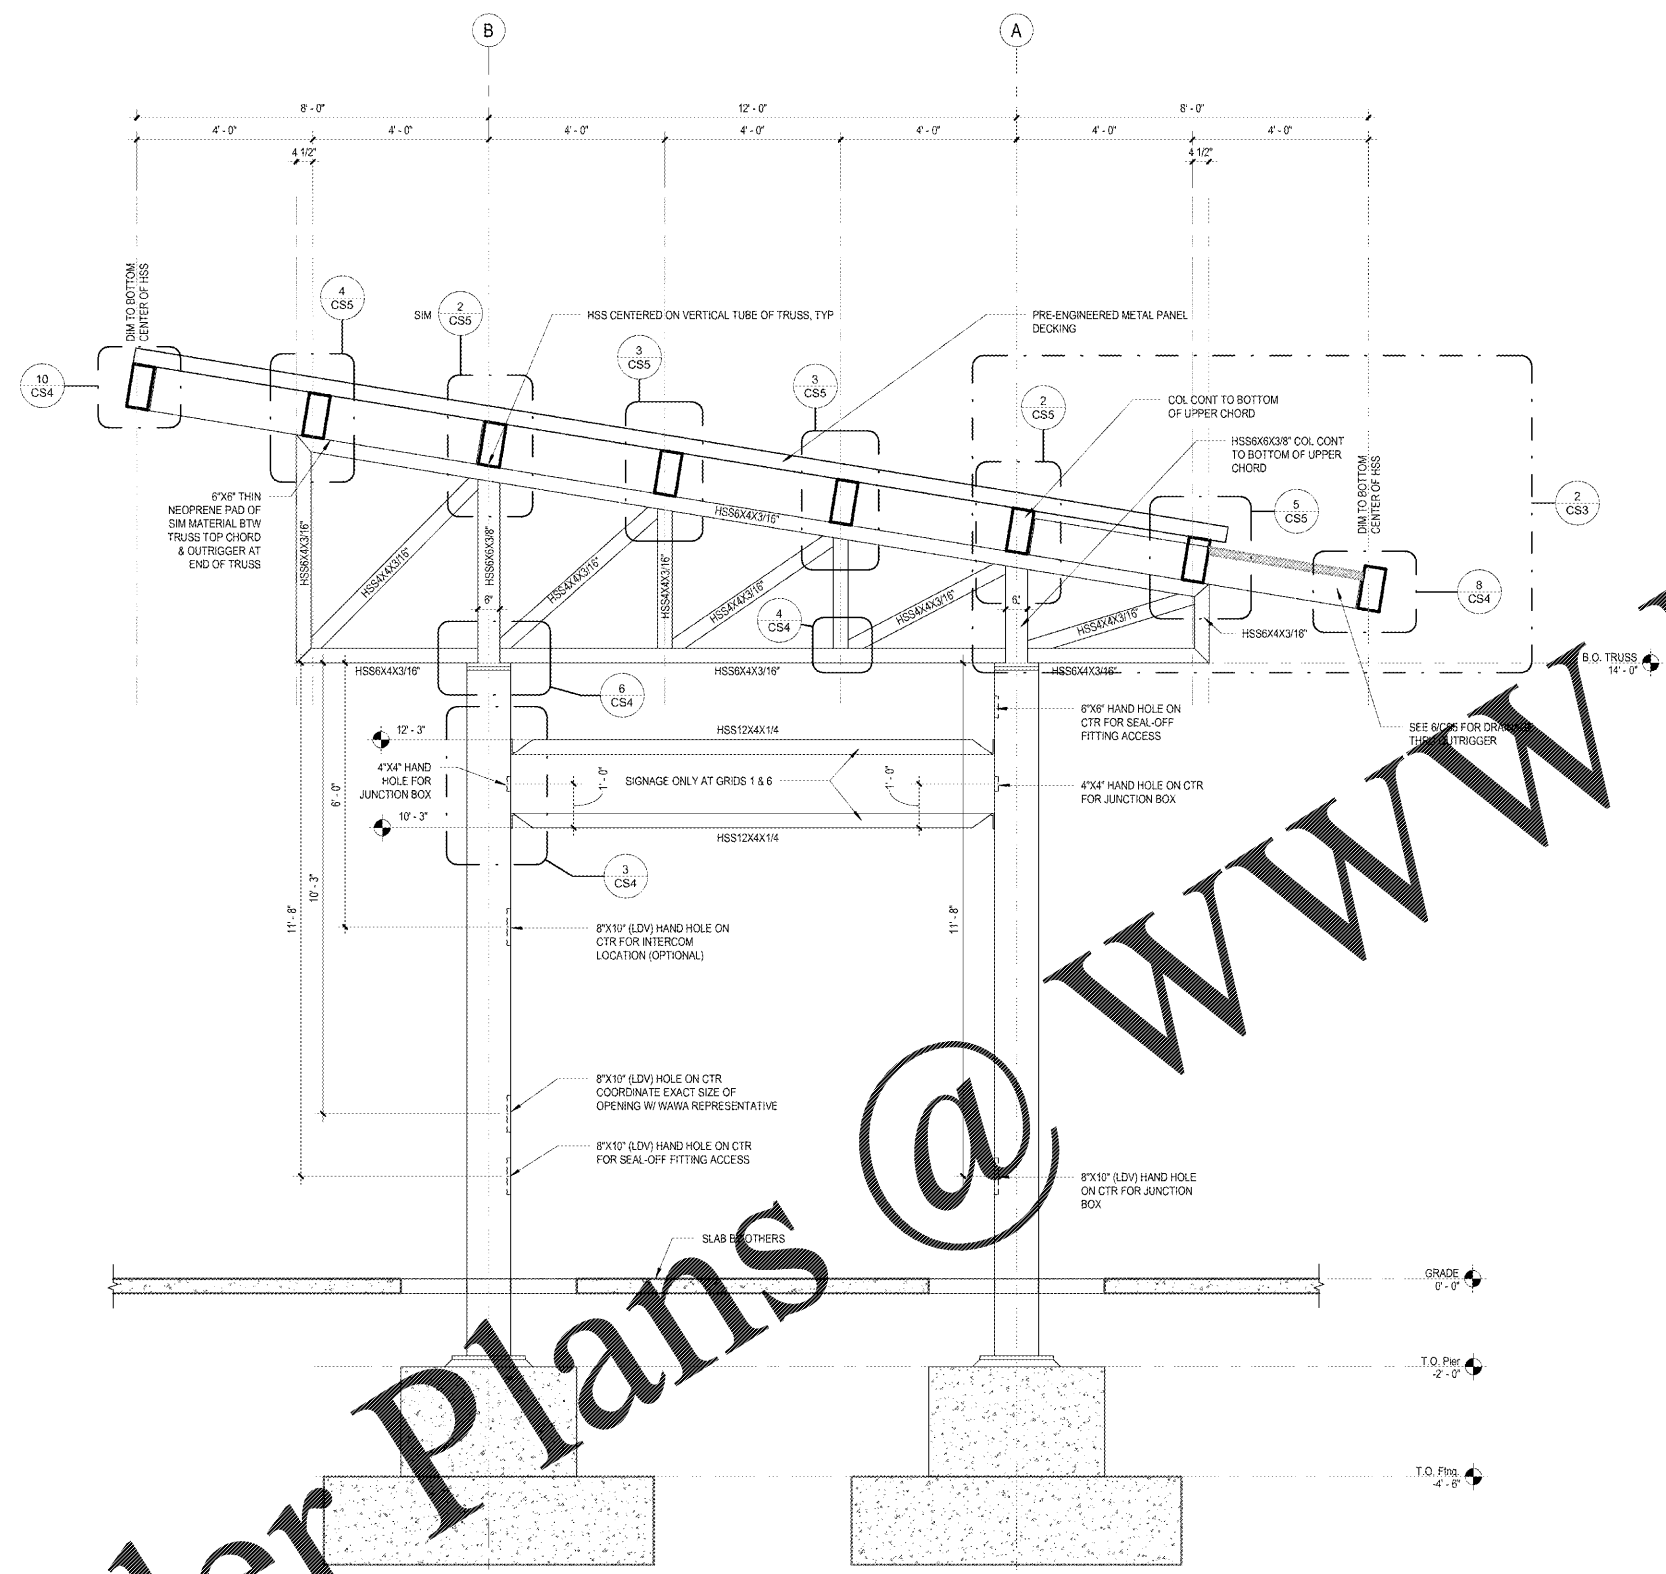

SECTION
CS3 1/2" = 1'-0"

1925 Prospect Ave.
Owensboro, KY 40301
(407) 663-1100
(407) 663-9101
www.c-p.com

4
Chalaci & Peterson
Architects Engineers Planners

CLIENT NAME
WAWA
260 W. BALTIMORE PIKE
WAWA, PA 19063

PROJECT NAME
STRAIGHT 6 GAS CAN. 2018.01-MA
STORE #8647-PHM
PARHAM RD. & THREE CHOPT RD.
HENRICO, VA

SHEET TITLE
SECTIONS

No.	Description	Date
PERMIT SET		09/21/2018
REV 2018 01		01/29/2019
BID SET		01/29/2019

PROJECT NO.
2180130

DATE
09-21-2018

DRAWN
RC

CHECKED
JJ

CS3

Copyright © All rights reserved. All drawings are the property of Chalaci & Peterson, C.E.P. No part of these drawings may be reproduced or transmitted in any form or by any means, electronic, mechanical, photocopying, recording, or by any information storage and retrieval system, without the prior written permission of Chalaci & Peterson, C.E.P.