

DOOR SCHEDULE														
SPACE	DOOR MK.	DOOR				FRAME			FIRE RATING	ROOM NAME	GLAZING			
		SIZE	TYPE	MATL.	FINISH	HARDWARE	TYPE	MATL.				FINISH		
TENANT SPACE-1	100	3'-0"X1'-0"	A	AL	MANUF.	1	1	AL	MANUF.		TENANT-1			
	101	3'-0"X1'-0"	B	SCW	STAIN	2	2	HM	PAINT		MEN'S			
	102	3'-0"X1'-0"	B	SCW	STAIN	2	2	HM	PAINT		WOMEN'S			
	103	3'-0"X1'-0"	B	SCW	STAIN	3	2	HM	PAINT		UTILITY			
	104	3'-0"X1'-0"	B	IS	PAINT	1	2	HM	PAINT		TENANT-1			
TENANT SPACE-2	200	3'-0"X1'-0"	A	AL	MANUF.	1	1	AL	MANUF.		TENANT-2			
	201	3'-0"X1'-0"	B	SCW	STAIN	2	2	HM	PAINT		MEN'S			
	202	3'-0"X1'-0"	B	SCW	STAIN	2	2	HM	PAINT		WOMEN'S			
	203	3'-0"X1'-0"	B	SCW	STAIN	3	2	HM	PAINT		UTILITY			
TENANT SPACE-3	300	3'-0"X1'-0"	A	AL	MANUF.	1	1	AL	MANUF.		TENANT-3			
	301	3'-0"X1'-0"	B	SCW	STAIN	2	2	HM	PAINT		UNISEX			
TENANT SPACE-4	400	3'-0"X1'-0"	A	AL	MANUF.	1	1	AL	MANUF.		TENANT-4			
	401	3'-0"X1'-0"	B	SCW	STAIN	2	2	HM	PAINT		UNISEX			
TENANT SPACE-5	500	3'-0"X1'-0"	A	AL	MANUF.	1	1	AL	MANUF.		TENANT-5			
	501	3'-0"X1'-0"	B	SCW	STAIN	2	2	HM	PAINT		UNISEX			
TENANT SPACE-6	502	3'-0"X1'-0"	B	SCW	STAIN	3	2	HM	PAINT	90 MIN.	TENANT-5	G4		
	B600A	3'-0"X1'-0"	B	IS	PAINT	1	2	HM	PAINT		STORAGE			
	B600B	3'-0"X1'-0"	B	IS	PAINT	1	2	HM	PAINT		STORAGE			
	B600C	3'-0"X1'-0"	B	IS	PAINT	1	2	HM	PAINT		STORAGE			
	B600D	10'-0"X8'-0"	D	PROVIDED BY DOOR SUPPLIER									STORAGE	
	B601	3'-0"X1'-0"	B	SCW	STAIN	2	2	HM	PAINT			MEN'S		
	B602	3'-0"X1'-0"	B	SCW	STAIN	2	2	HM	PAINT			WOMEN'S		
	600A	FR 3'-0"X1'-0"	A	AL	MANUF.	1	1	AL	MANUF.			VESTIBULE		
	600B	FR 3'-0"X1'-0"	A	AL	MANUF.	1	1	AL	MANUF.			VESTIBULE		
	600C	3'-0"X1'-0"	A	AL	MANUF.	2	1	AL	MANUF.			VESTIBULE		
	600D	3'-0"X1'-0"	A	AL	MANUF.	2	1	AL	MANUF.			VESTIBULE		
	601	3'-0"X1'-0"	B	IS	PAINT	1	2	HM	PAINT			SALES		
	603	3'-0"X1'-0"	B	SCW	STAIN	3	2	HM	PAINT			OFFICE		
	604	3'-0"X1'-0"	B	SCW	STAIN	2	2	HM	PAINT			MEN'S		
	605	3'-0"X1'-0"	B	SCW	STAIN	2	2	HM	PAINT			WOMEN'S		
	606	3'-0"X1'-0"	B	SCW	STAIN	3	2	HM	PAINT	90 MIN.		STAIR		
	607	3'-0"X1'-0"	B	SCW	STAIN	3	2	HM	PAINT	90 MIN.		STORAGE		
	608	3'-0"X1'-0"	B	SCW	STAIN	3	2	HM	PAINT			STAIR		
	609	3'-0"X1'-0"	B	SCW	STAIN	3	2	HM	PAINT	90 MIN.		STORAGE		
	M600	3'-0"X1'-0"	B	SCW	STAIN	3	2	HM	PAINT	90 MIN.		OFFICE		
M601	3'-0"X1'-0"	B	SCW	STAIN	3	2	HM	PAINT	90 MIN.		UNISEX			
FS	8'-6"X1'-0"	E	PROVIDED BY DOOR SUPPLIER								90 MIN.			

DOOR SCHEDULE LEGEND

1. DOOR TYPE : (NO SCALE)

2. FRAME TYPE : (NO SCALE)

3. ALL DOORS 1 3/4" THICK UNLESS NOTED OTHERWISE

4. DOOR CONSTRUCTION :
 AL = ALUMINUM
 HM = HOLLOW METAL
 IS = INSULATED STEEL
 MD = SOLID CORE WOOD

5. 30, 45, 60 ETC. INDICATES MINUTES OF FIRE RATINGS

6. FRAME CONSTRUCTION :
 AL = ALUMINUM
 HM = HOLLOW METAL KNOCK DOWN

7. GLAZING
 G1 = 1" DOUBLE PANE W/LOW E TINTED GLASS UNIT
 G1A = 1" DOUBLE PANE W/LOW E TINTED GLASS UNIT TEMPERED
 G2 = 1/4" TEMPERED SAFETY GLASS
 G3 = 45 MIN. FIRE RATED, TEMPERED SAFETY GLASS

HARDWARE SCHEDULE

SET NO. 1	SET NO. 2	SET NO. 3
3 HINGES	3 HINGES	3 HINGES
3 SILENCERS	3 SILENCERS	3 SILENCERS
1 LOCK SET	1 LOCK SET	1 LOCK SET
1 DOOR STOP	1 DOOR STOP	1 DOOR STOP
1 CLOSER		1 CLOSER
1 SET SEAL		
1 DOOR BOTTOM		
1 THRESHOLD		
1 DRIP CAP		

DOOR NOTES

- EXTERNAL DOORS SHALL BE COMPLETE WITH THRESHOLD SET IN SILICONE CAULK.
- ALL FRAMES SHALL HAVE NAIL ANCHORS/JAMB.
- ALL METAL DOORS AND FRAMES SHALL BE PAINTED. COLOR SHALL BE SELECTED BY OWNER.
- PROVIDE SEALANT AROUND ALL DOOR FRAMES - BOTH SIDES.
- DUTY HEAVY FINISH SELECTED BY OWNER.
- HARDWARE SUPPLIER SHALL COORDINATE ALL HARDWARE WITH DOORS AND FRAMES.
- MASTER KEYING SYSTEM SHALL MATCH WITH EXISTING KEYING SYSTEM.
- ALL HARDWARE ON LABELED DOORS SHALL BE U.L. LISTED.
- ALL HARDWARE STYLE(S) SHALL BE SELECTED BY OWNER.
- COORDINATE FRAME DEPTH WITH WALL TYPE, TYP.
- PROVIDE WEATHER STRIPPING AT THE PERIMETER AND RUBBER STRIPPING AT THE EXTERIOR DOOR BOTTOM.

FINISH SCHEDULE

SPACE	ROOM NO.	ROOM NAME	FLOOR	BASE	WALL	REMARKS
TENANT SPACE-1	100	TENANT-1	F3	B2	W1	
	101	MEN'S	F1	B1	W1/W2	REFER TO TOILET ELEVATION
	102	WOMEN'S	F1	B1	W1/W2	REFER TO TOILET ELEVATION
TENANT SPACE-2	200	TENANT-2	F3	B2	W1	
	201	MEN'S	F1	B1	W1/W2	REFER TO TOILET ELEVATION
	202	WOMEN'S	F1	B1	W1/W2	REFER TO TOILET ELEVATION
TENANT SPACE-3	300	TENANT-3	F3	B2	W1	
	301	UNISEX	F1	B1	W1/W2	REFER TO TOILET ELEVATION
TENANT SPACE-4	400	TENANT-4	F3	B2	W1	
	401	UNISEX	F1	B1	W1/W2	REFER TO TOILET ELEVATION
TENANT SPACE-5	500	TENANT-5	F3	B2	W1	
	501	UNISEX	F1	B1	W1/W2	REFER TO TOILET ELEVATION
TENANT SPACE-6	B600	STORAGE	F3	B2	W1	
	B601	MEN'S	F1	B1	W1/W2	REFER TO TOILET ELEVATION
	B602	WOMEN'S	F1	B1	W1/W2	REFER TO TOILET ELEVATION
	B603	VESTIBULE	F1	B1	W1	
	B604	SALES	F3	B2	W1	
	B605	CASHIER	F3	B2	W1	
	B606	OFFICE	F2	B2	W1	
	B607	MEN'S	F1	B1	W1/W2	REFER TO TOILET ELEVATION
	B608	WOMEN'S	F1	B1	W1/W2	REFER TO TOILET ELEVATION
	B609	STAIR	F3	B2	W1	
M600	OFFICE	F2	B2	W1		
M601	UNISEX	F1	B1	W1/W2	REFER TO TOILET ELEVATION	

INTERIOR FINISH SCHEDULE

FLOOR:	BASE:	WALL:
<input type="checkbox"/> PORCELAIN TILE	<input type="checkbox"/> PORCELAIN TILE BASE	<input type="checkbox"/> PAINTED GYP BD
<input type="checkbox"/> VGT	<input type="checkbox"/> RUBBER BASE	<input type="checkbox"/> CERAMIC WALL TILE
<input type="checkbox"/> SEALED CONCRETE		

GLAZING SCHEDULE

G1 1" DOUBLE PANE WITH LOW E TINTED GLASS UNIT
 U-FACTOR = 0.30 (SUMMER), SHGC = 0.35 (PPG "SUNGATE 100 GRAY LOW E GLASS" OR EQUAL)

G2 1" DOUBLE PANE WITH LOW E TINTED GLASS UNIT-TEMPERED
 U-FACTOR = 0.30 (SUMMER), SHGC = 0.35 (PPG "SUNGATE 100 GRAY LOW E GLASS" OR EQUAL)

G3 1/4" TEMPERED SAFETY GLASS


G4 45 MIN. FIRE RATED, TEMPERED SAFETY GLASS

WINDOW NOTES

FRAME TYPE:
 AL = ALUMINUM THERMALLY BROKEN FRAME
 STOREFRONT DESIGN BASED ON KAWNEER 451 W/ 1" INSULATED GLAZING UNIT, WHITE COLOR
 HM = HOLLOW METAL FRAME

GLASS TYPE - REFER TO GLAZING SCHEDULE
 NOT ALL GLASS TYPES ARE USED

- CONTRACTOR SHALL FIELD VERIFY ALL WINDOW OPENINGS.
- PAINT HOLLOW METAL FRAME WITH COLOR SELECTED BY OWNER.
- VERTICAL MLLIONS AND QUANTITIES SHALL BE ADJUSTED AS REQUIRED FOR THE MOST EFFICIENT LAYOUT. PROVIDE THE HORIZONTAL MLLIONS AS SHOWN.
- PROVIDE SLIP TRACK AT ALL HEAD MLLIONS TO ALLOW MOVEMENT.

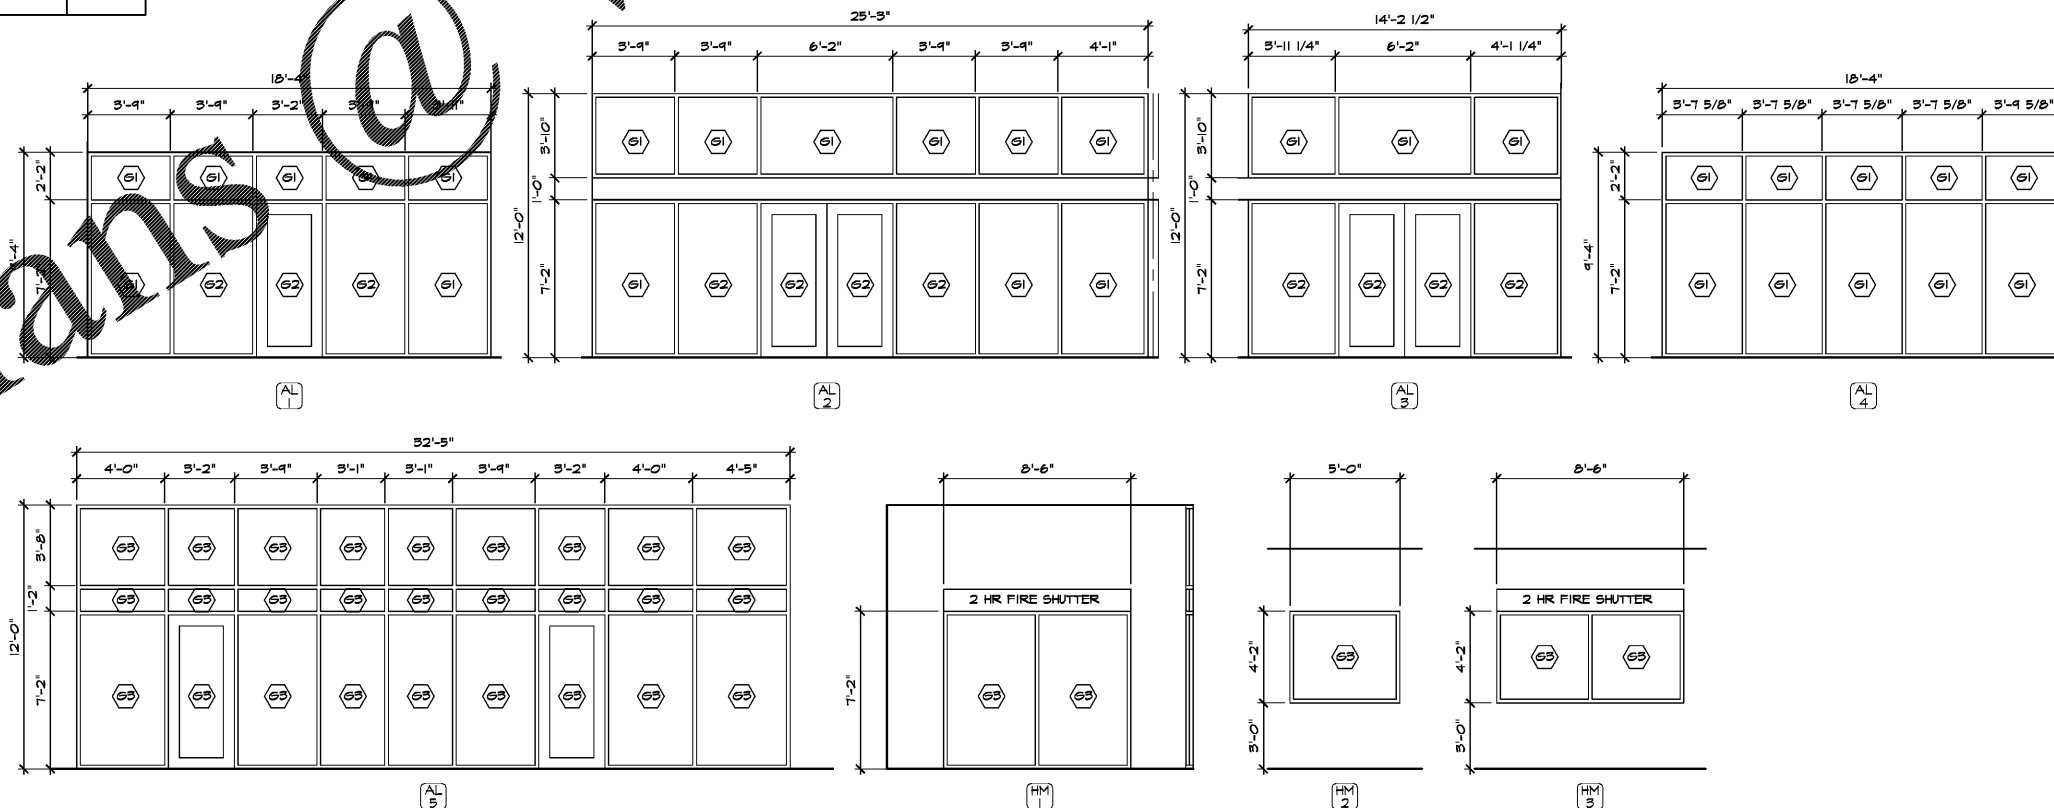

Order Plans @ WWW.LDLINE.COM

REVISION NO.	DATE	DESCRIPTION

RETAIL DEVELOPMENT
POP'S WINE & SPIRITS
 2-1764 TR A-B MCFARLAND 400 IND PARK
 ALPHARETTA GA 30004

WINDOW, DOOR AND
 FINISH SCHEDULES
 PROJ. NO: 201834
 DATE: 01/20/2019