


1 Mezzanine Framing Plan  
S2.2 1/8" = 1'-0"

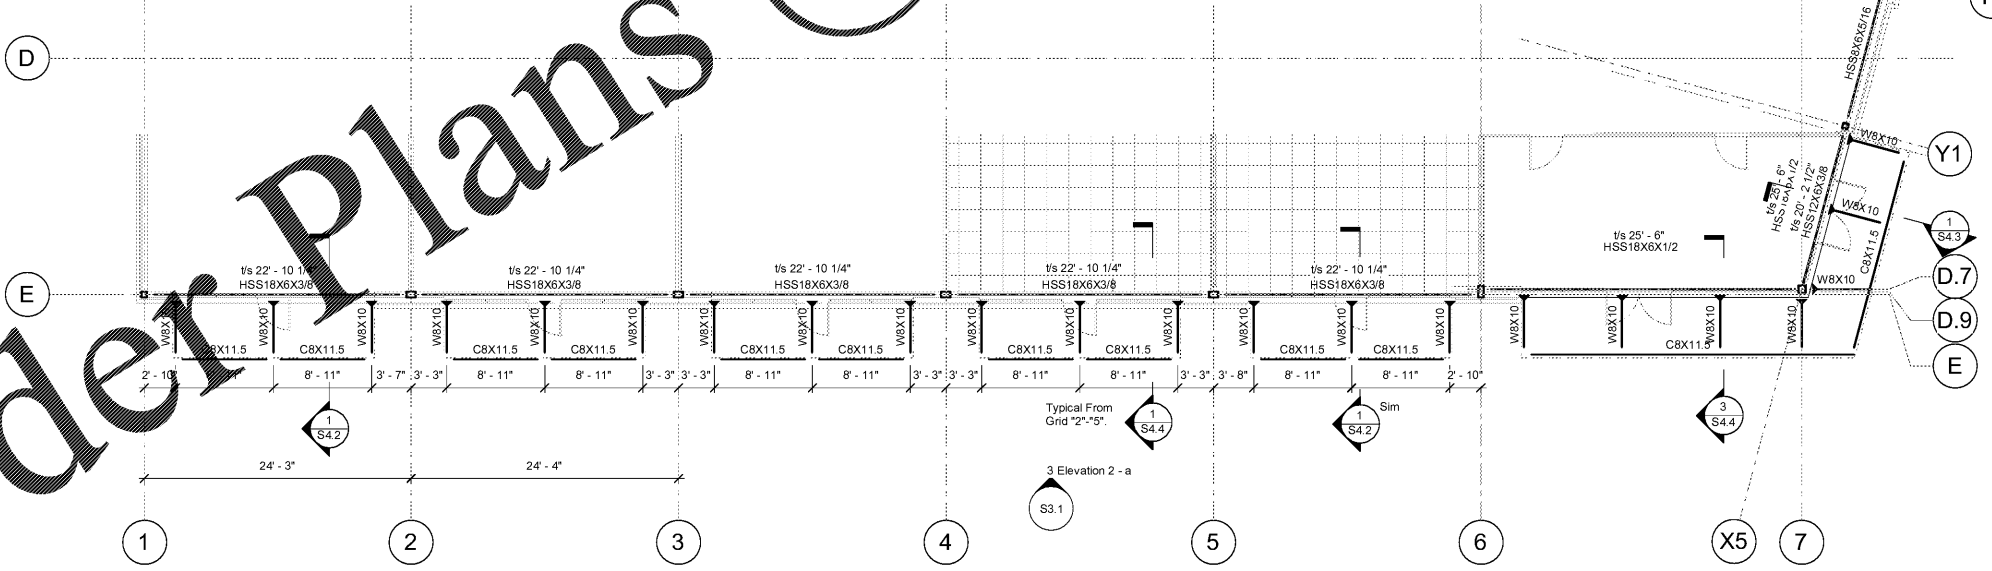

2 Mezzanine Framing Plan  
S2.2 1/8" = 1'-0"

www.LDILine.com

REVISIONS	NO.	DATE	COMMENTS
	01.15.19		Permit Set

**RETAIL DEVELOPMENT**  
**POP'S WINE & SPIRITS**  
 2-1764 TR A-B MCFARLAND 400 IND PARK  
 MCFARLAND PKWY ALPHARETTA GA 30004

Mezzanine Framing  
 Plan And Details  
 PROJ. NO: 201812  
 DATE: 01-15-19  
 © 2018 ARCHPLAN DESIGN GROUP INC

**S2.2**