



1 Elevation 4 - a
S3.0 3/16" = 1'-0"

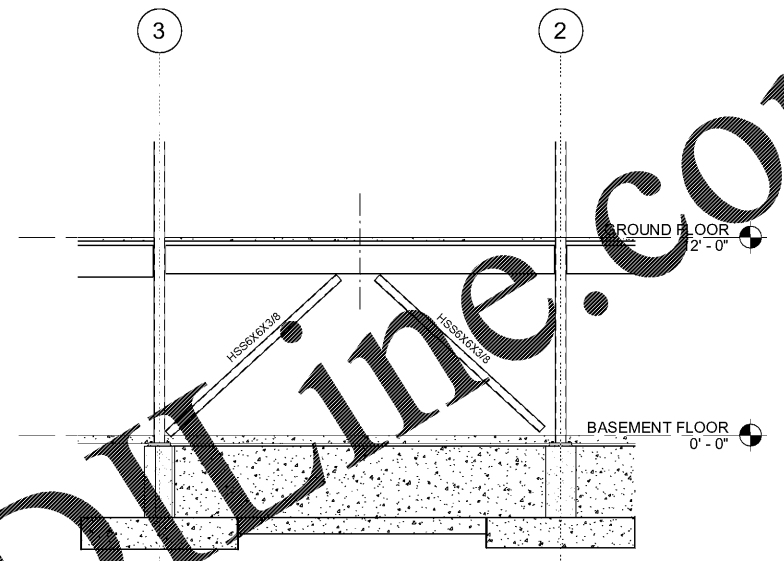


3 Elevation 5 - a
S3.0 3/16" = 1'-0"

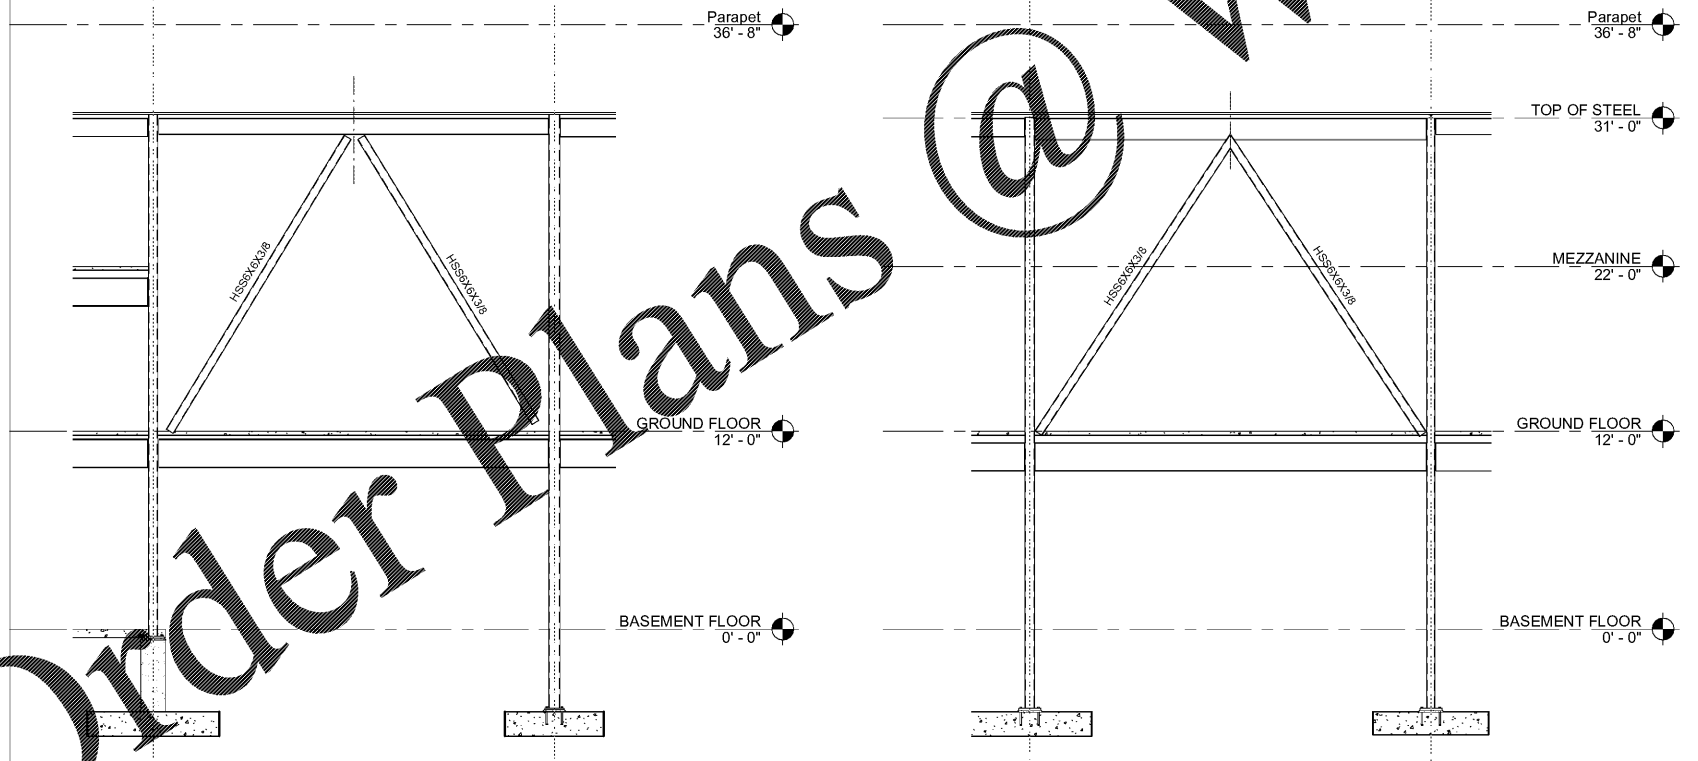

4 Elevation 7 - a
S3.0 3/16" = 1'-0"

5 Elevation 9 - a
S3.0 3/16" = 1'-0"

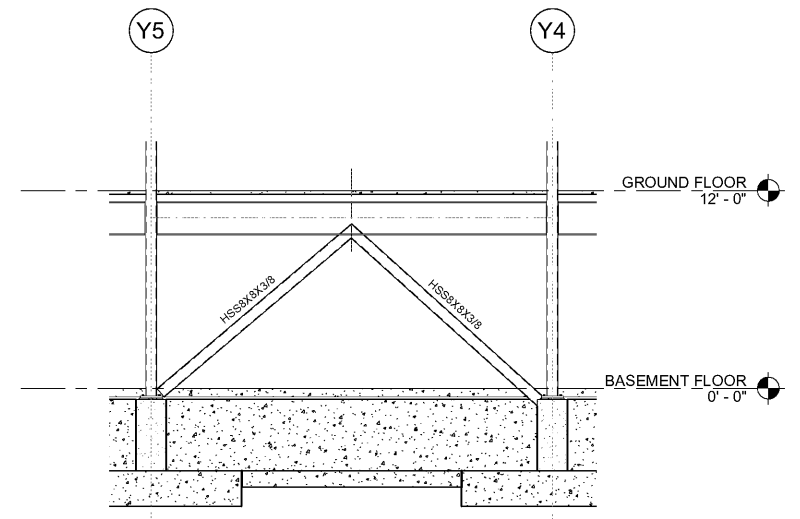

6 Elevation 10 - a
S3.0 3/16" = 1'-0"

REVISIONS	NO.	DATE	COMMENTS
	1	01.15.19	Permit Set

RETAIL DEVELOPMENT
POP'S WINE & SPIRITS
 2-1764 TR A-B MCFARLAND 400 IND PARK
 MCFARLAND PKWY ALPHARETTA GA 30004

Frame Elevation
 PROJ. NO. 201812
 DATE: 01-15-19
 © 2018 ARCHPLAN DESIGN GROUP, INC.

S3.0

1/21/2019 8:41:54 AM

Order Plans @ WWW.LDLINE.COM