


3  
S3.1  
Elevation 2 - a  
3/16" = 1'-0"

REVISIONS	NO.	DATE	COMMENTS
	1	01.15.19	Permit Set

RETAIL DEVELOPMENT  
**POP'S WINE & SPIRITS**  
 2-1764 TR A-B MCFARLAND 400 IND PARK  
 MCFARLAND PKWY ALPHARETTA GA 30004

Frame Elevations  
 PROJ. NO: 201812  
 DATE: 01-15-19  
 ©2018 ARCHPLAN DESIGN GROUP, INC

S3.1

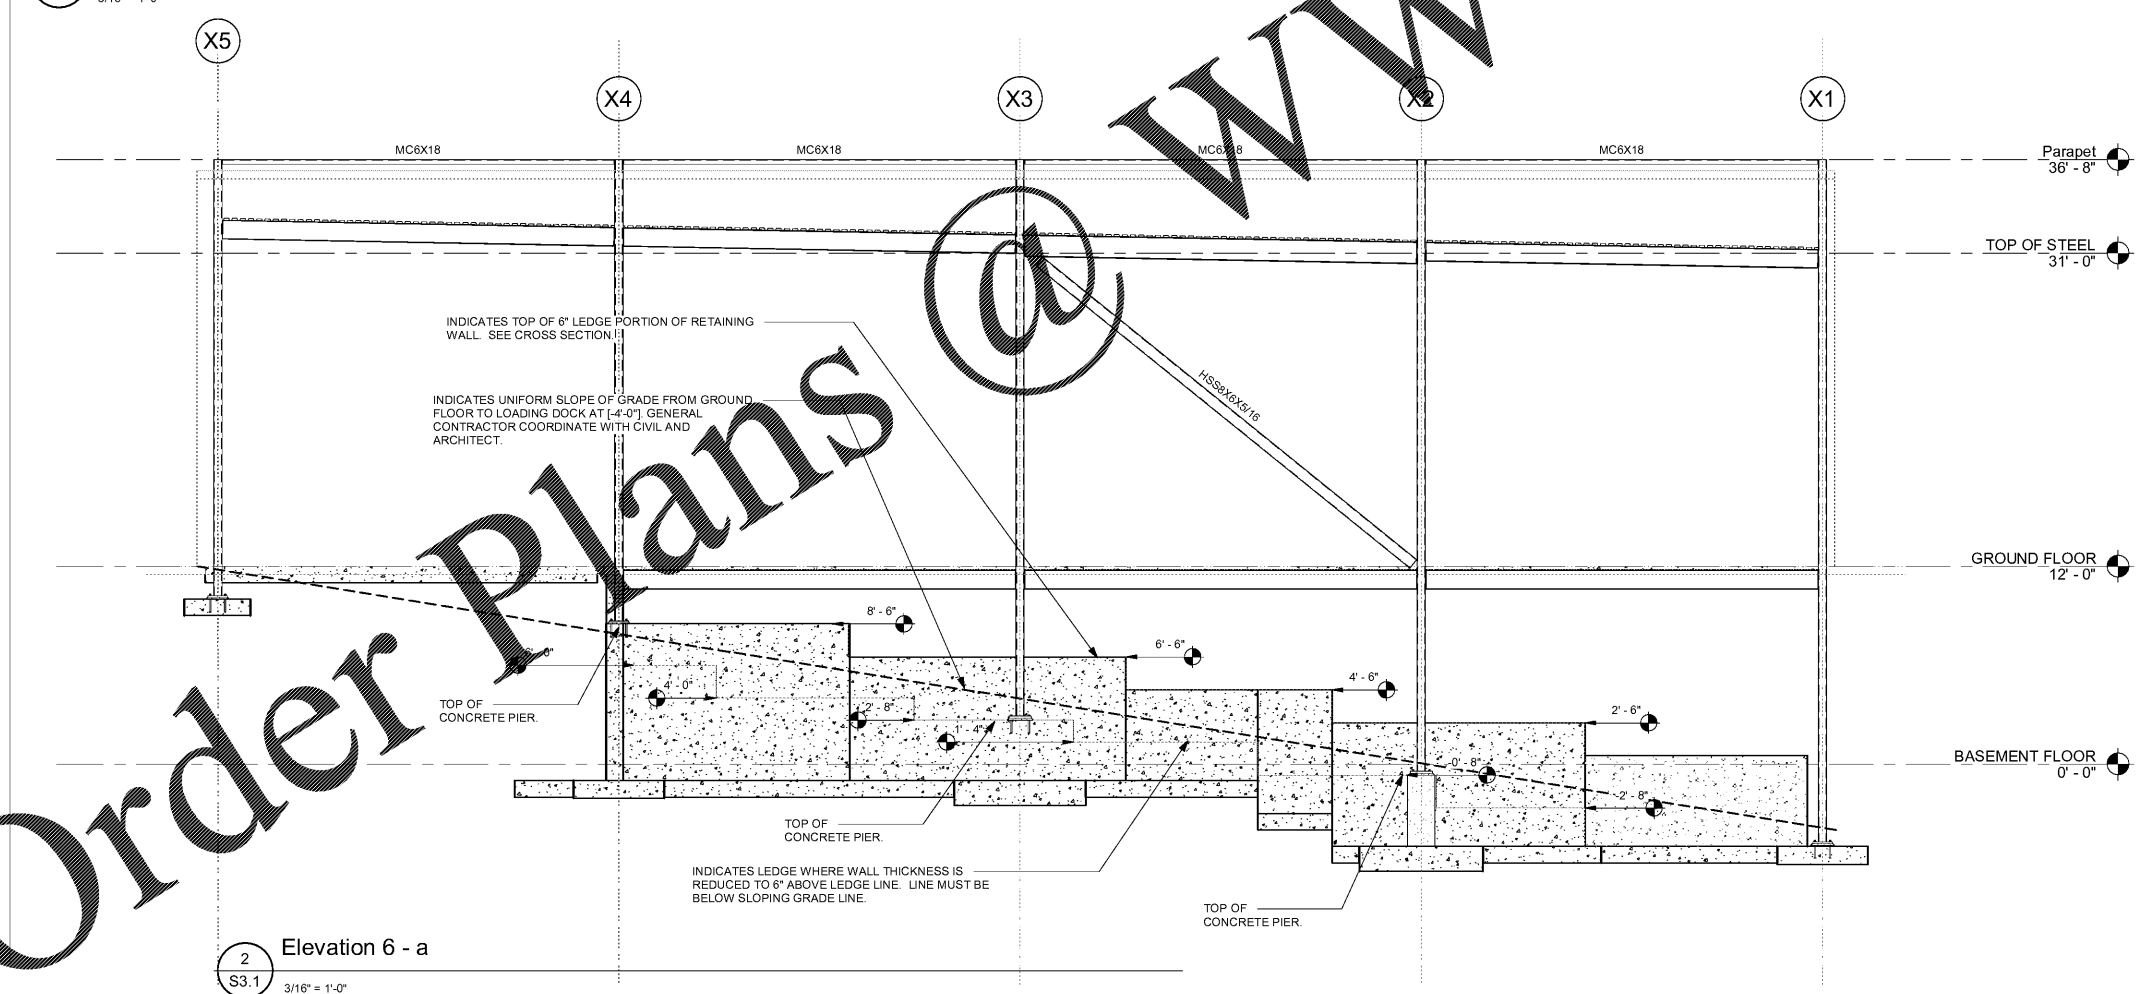

2  
S3.1  
Elevation 6 - a  
3/16" = 1'-0"

1/21/2019 8:42:05 AM

Order Plans @