



**Architrave GROUP PC**  
127 Broad Street, Suite 1007  
Phone: (713) 212-4007 Fax: (713) 212-4008  
JOSE C. SANTOS, P.E. - IN ALIBRIS  
PA 1410020 LA 141002  
LA 801

**POPEYES (EXTERIOR - PHASE II)**  
1009 BARATARIA BLVD.  
MARRERO, LOUISIANA  
LOUISIANA KITCHEN LK-PLUS DESIGN STANDARDS  
60 SEATS / DUAL-LINE PRODUCTION



**POPEYES**

REVISIONS:

REFLECTED CEILING PLAN

DATE: 1/15/19

**A3**


CHECKED: JS

**SYMBOL LEGEND:**

- A LED DOWNLIGHT
- ↑ B LED WALL WASHER
- C LED TRACK LIGHT
- D COMMUNITY TABLE LIGHT
- ⊕ E BOOTH PENDANT
- ⊕ F BOOTH PENDANT (REST. RM)
- ⊕ G BOOTH PENDANT
- ⊕ H BOOTH PENDANT
- I VANITY LIGHT (RESTROOM)
- ⊗ EXISTING EMERGENCY LIGHTING
- ⊕ EXISTING EXTERIOR EMERGENCY LIGHTING

HERMITAGE LIGHTING CONTACT INFORMATION:  
DAVID JACKSON  
(800) 264-3383  
djackson@hermitagelighting.com

**RCP KEY NOTES**  
01 ALL NEW LIGHTING SHALL BE TIED TO EXISTING LIGHTING CIRCUITS

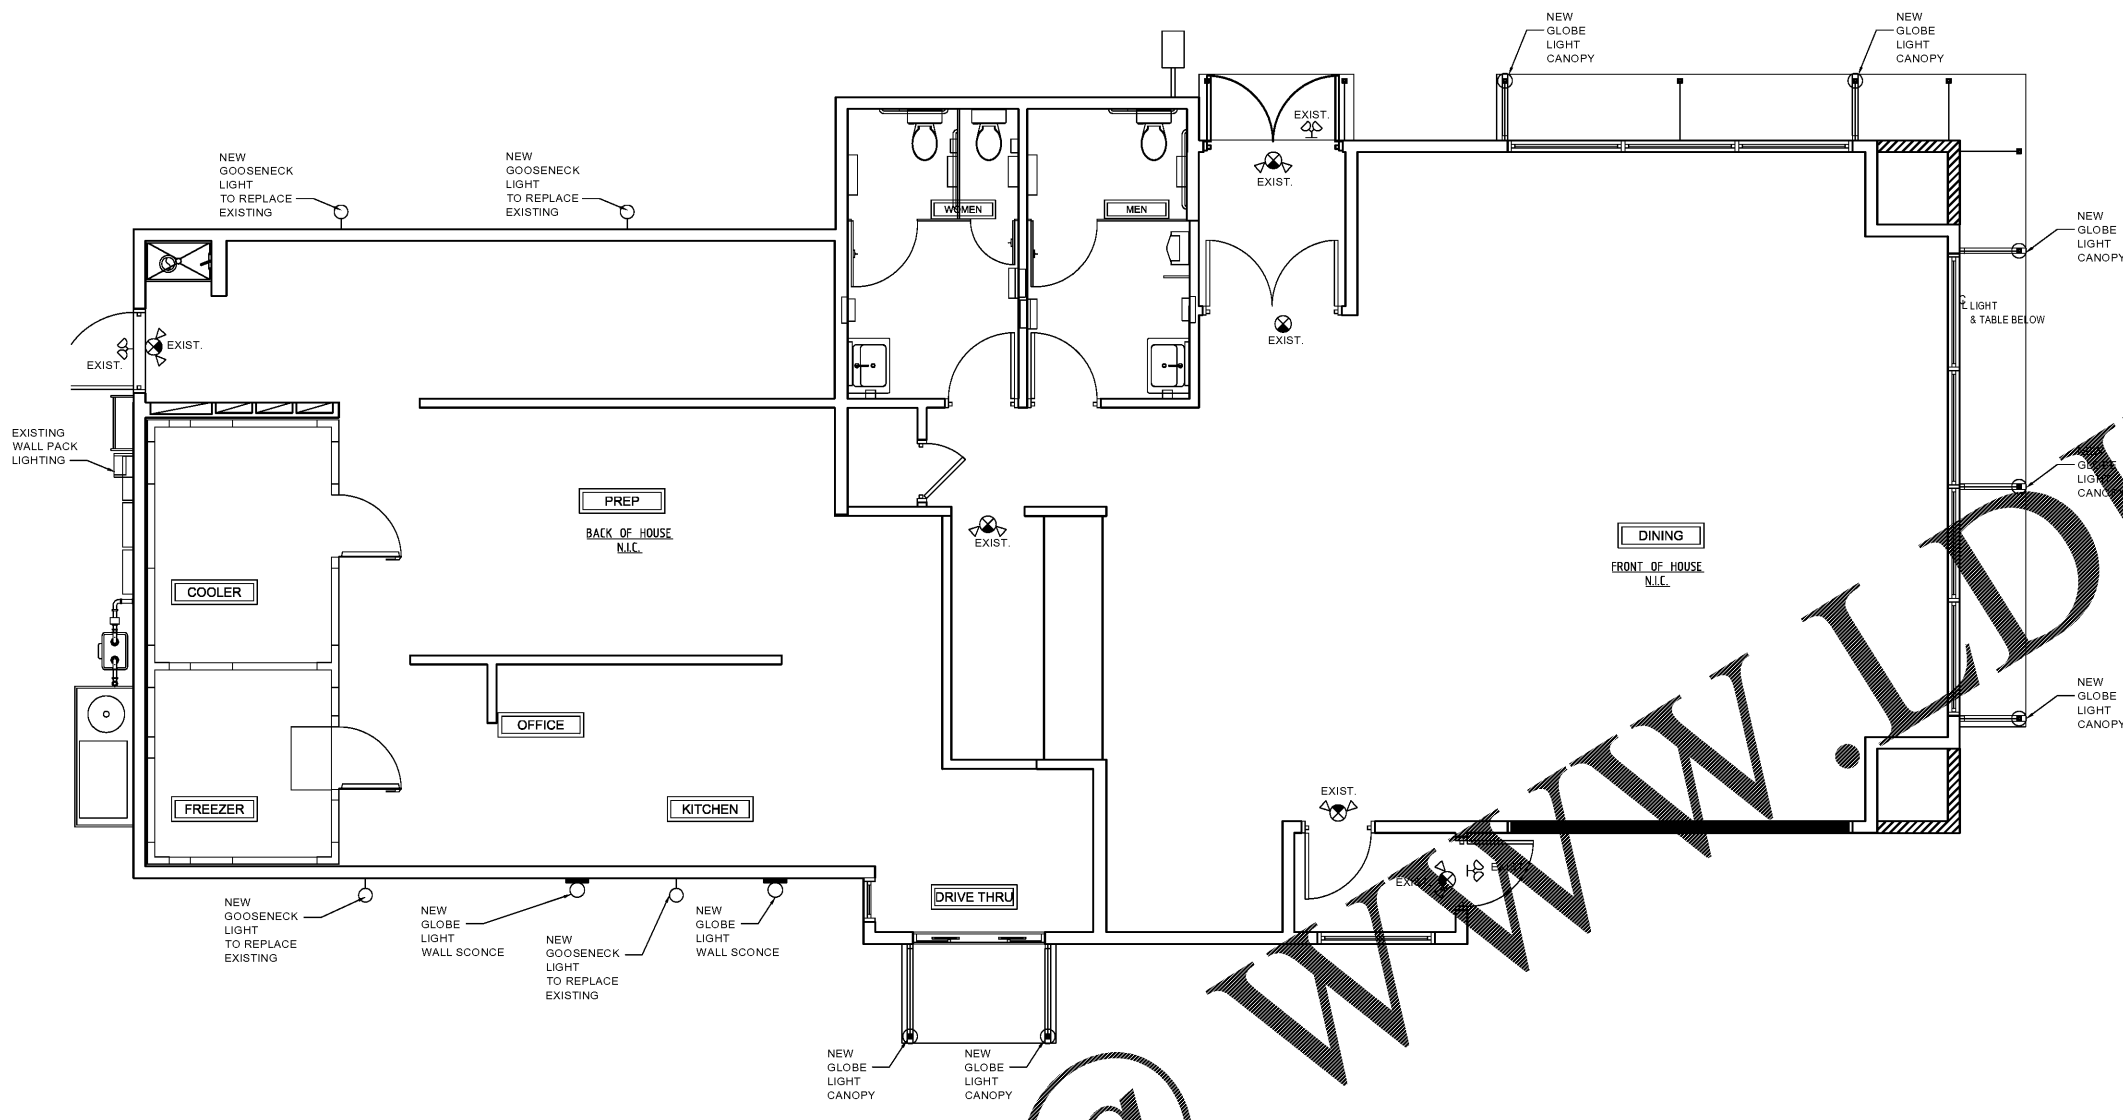

1 REFLECTED CEILING PLAN  
A3 1/4"=1'-0"

Order Plans @ [www.ldlinc.com](http://www.ldlinc.com)