


USER: KPOHLBEERS PLOTTED: 16/01/19 - 8:38 PM P:\03532001\65666\000\MySalon\A-131\Fixtures\FixturePlan.dwg LAYOUT: A-131

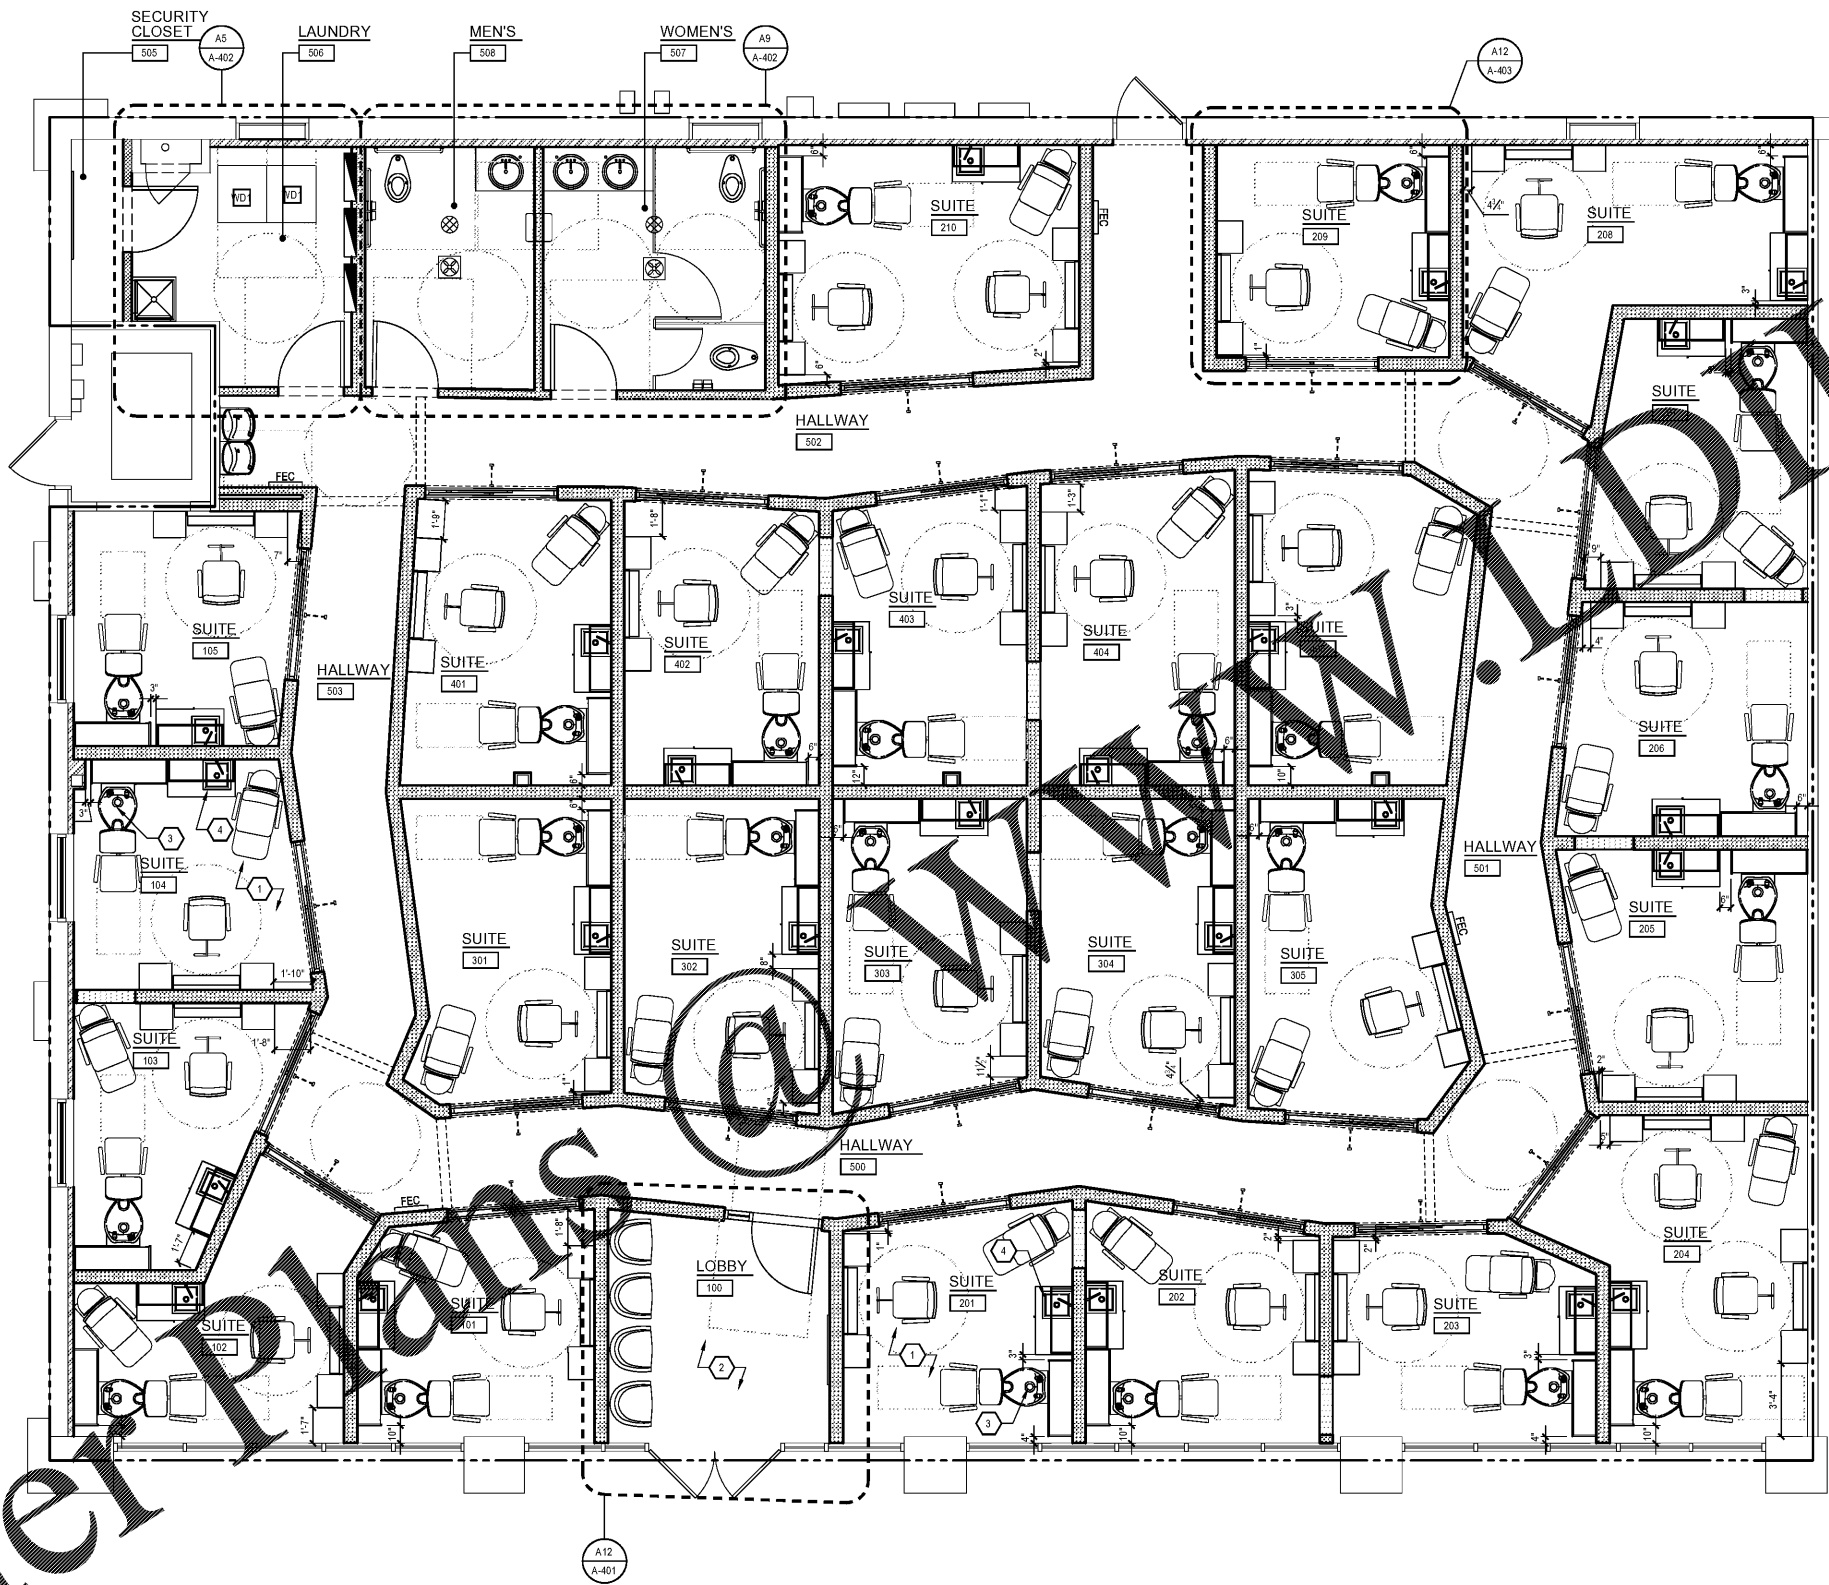

**GENERAL NOTES**

- SEE SHEET A-401 FOR DOOR & FINISH SPECIFICATIONS.
- ALL WORK & MATERIALS TO CONFORM TO BUILDING STANDARDS.
- NEW MILLWORK MOUNTED SHAMPOO BOWL, TYP. SEE RESPONSIBILITY SCHEDULE MATRIX FOR MORE INFO.
- NEW MILLWORK MOUNTED SINK, TYP. SEE RESPONSIBILITY MATRIX FOR MORE INFO.
- ALIGN FIXTURE WEDGE OF WALL.
- ELECTRICAL SHOWN FOR REFERENCE ONLY. SEE ELECTRICAL DRAWINGS FOR MORE INFORMATION.
- INSTALL MINIMUM (1) CONVENIENCE OUTLET PER SUITE IN ADDITION TO OUTLET SHOWN, TO FIT MINI FRIDGE.
- UNO ALL WALL OUTLETS TO BE INSTALLED AT 18" AFF. PROVIDE WHITE COVER DEVICES AND COVER PLATES THRU OUT. NO BLACK COVER PLATES OR GONG PLATES SHALL BE USED WITHIN THE SCOPE OF WORK UNO.
- ELECTRICAL CONTRACTOR TO COORDINATE WITH FURNITURE MANUFACTURER AND TENANT FOR POWER REQUIREMENTS AND EXACT LOCATIONS OF DEVICES SUITES, TYPICAL.
- ALL DEDICATED CIRCUITS TO BE CLEARLY IDENTIFIED ON ELECTRICAL PANEL AND ELECTRICAL BOXES. ALL CIRCUIT BREAKERS TO BE LOGGED TOGETHER. ALL DETAILS/SPEC'S FOR VOICE, DATA AND SECURITY SYSTEMS TO BE COORDINATED BETWEEN TYPICAL CONTRACTORS AND TYPICAL CONTRACTOR PRIOR TO START OF WORK.
- CONTRACTOR TO BRING IN REQUIRED LINES FROM SERVICE PROVIDER. ALL INTERNET PHONE AND CABLE LINES TO TERMINATE BACK TO ELECTRICAL CLOSET/PLACEMENT. COORDINATE WITH TENANT FOR ROUTING AND SETBACK.
- CONTRACTOR TO MEET ALL CODES INCLUDING SPEAKERS, STROBES AND THERMISTATS, ETC. DESIGN WITH POWER/COMMUNICATION DEVICES, TYP. REFER TO TYPICAL SCHEDULE FOR MORE INFORMATION.
- ELECTRICAL OUTLETS, WIRING, CONDUIT, PLUMBING, ETC SHOULD NOT BE LOCATED IN OR THROUGH ANY WALL KNOCK-OUT, TYP.

**FIXTURE SCHEDULE**

NO.	QTY	DESCRIPTION	MANUFACTURER	MODEL NUMBER
F1	1	TV	TBD	APPROVED TV's: 42" LG 42LF5600 1096p; 43" SHARP LC-43LE55U 1080p 60Hz LG 49LF5600 1080p 60Hz; 55" SHARP LC-55LE55U 1080p 60Hz. BRACKET: INVISION TV WALL MOUNT BRACKET W/ TILT AND SWIVEL 20" ARTICULATING ARM/SLIM 1.8" WALL PROFILE
G1	2	SOLID SURFACE (WASH RMS)	GRANITE TOP	TOP WITH BACK PANEL
M1	25	MILLWORK	KAEMARK	COLOR STATION CABINET/BASE SINK & UPPER
M2	25	MILLWORK	KAEMARK	SHAMPOO CABINET/BASE SINK & UPPER
M3	27	MILLWORK	KAEMARK	STYLING STATION/MIRROR
S1	27	SALON CHAIR	KAEMARK	STYLING CHAIR
S2	25	SALON CHAIR	KAEMARK	SHAMPOO CHAIR
S3	25	SALON CHAIR	KAEMARK	DRYER CHAIR
S11	4	CHAIR	TBD	LOBBY CHAIR
WD1	2	STACKABLE WASHER/DRYER	FLOOR	ALLIANCE LAUNDRY SYSTEMS ST6BCASP113TW01

**KEY NOTES**

- TYPICAL SUITE FIXTURES. SEE SHEET A-403 FOR MORE INFO.
- TYPICAL LOBBY FIXTURES. SEE SHEET A-401 FOR MORE INFO.
- NEW MILLWORK MOUNTED SHAMPOO BOWL, TYP. SEE RESPONSIBILITY SCHEDULE MATRIX FOR MORE INFO.
- NEW MILLWORK MOUNTED SINK, TYP. SEE RESPONSIBILITY SCHEDULE FOR MORE INFO.
- ALIGN FIXTURE WITH EDGE OF WALL.

**FRCH |**  
DESIGN WORLDWIDE |  
384 Elm Street Suite 600  
Cincinnati, OH 45202  
513.263.8000  
www.frch.com

**MY SALON<sup>Salon</sup>**

**ISSUE INFORMATION**

REVISIONS

NO.	DATE	DESCRIPTION

**FRCH Nelco Architecture, Inc.**

**PROJECT INFORMATION**

**Marketplace Center  
MSS #5158**  
1948 Old Fort Pkwy  
Murfreesboro, TN 37129  
PROJECT #:  
035986.000

**SHEET INFORMATION**

**Fixture Plan,  
Schedule and Notes**

DRAWN BY:  
KRP  
REVIEWED BY:  
SA / RR  
SCALE:  
As Noted  
AUTHORIZED FOR:  
Bid/Permit/LL

**A-131**

Order Plans

**Fixture Plan**  
A-131 SCALE: 1/4" = 1'-0"

