
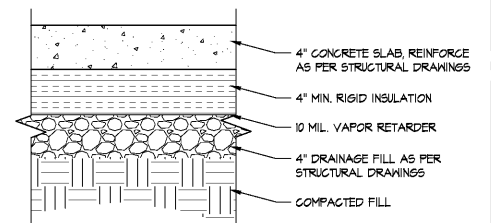
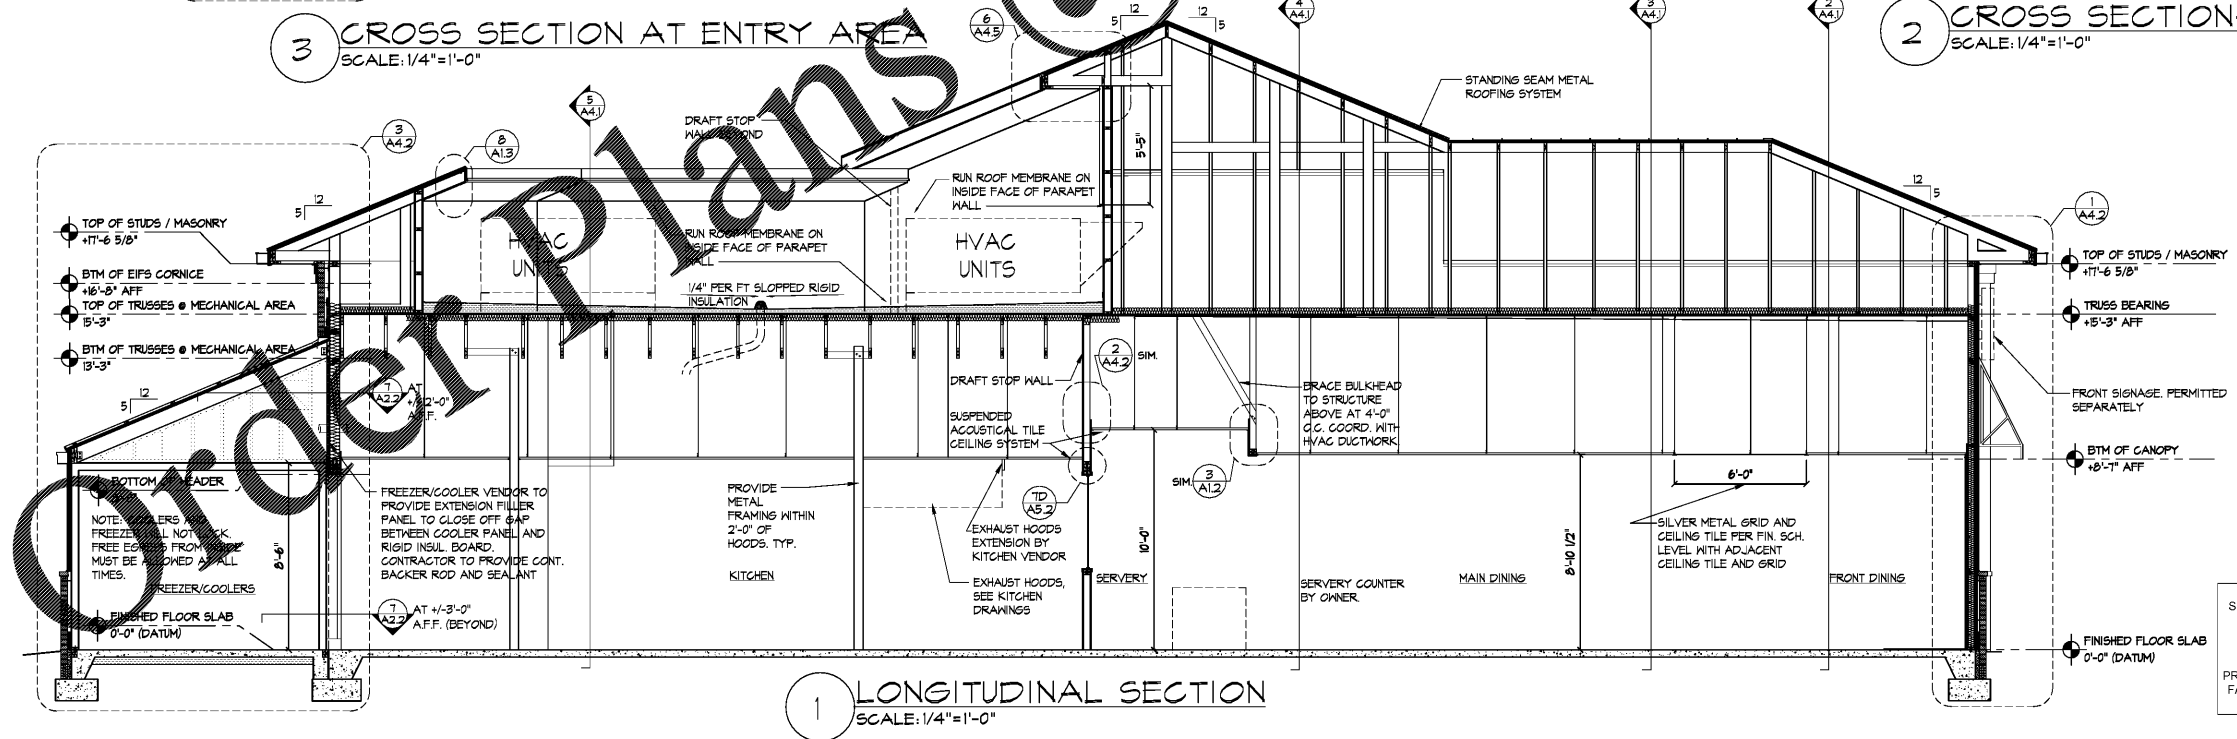
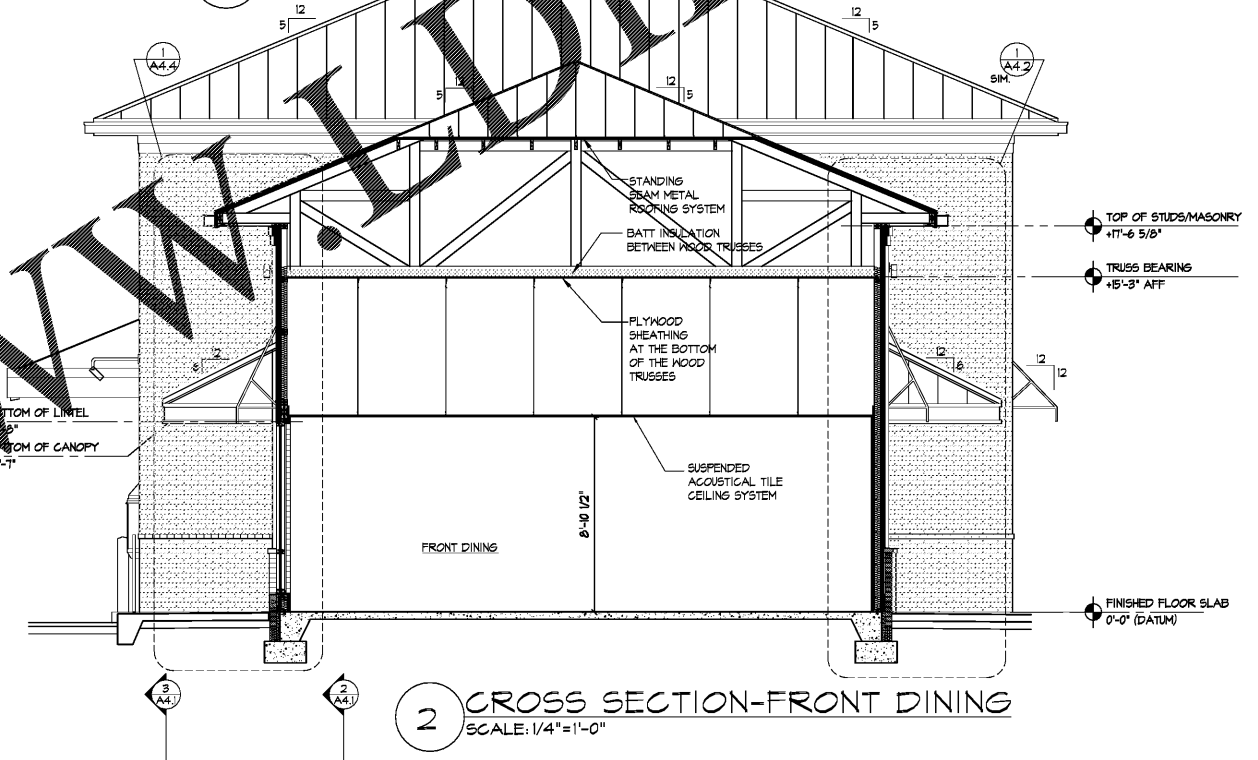
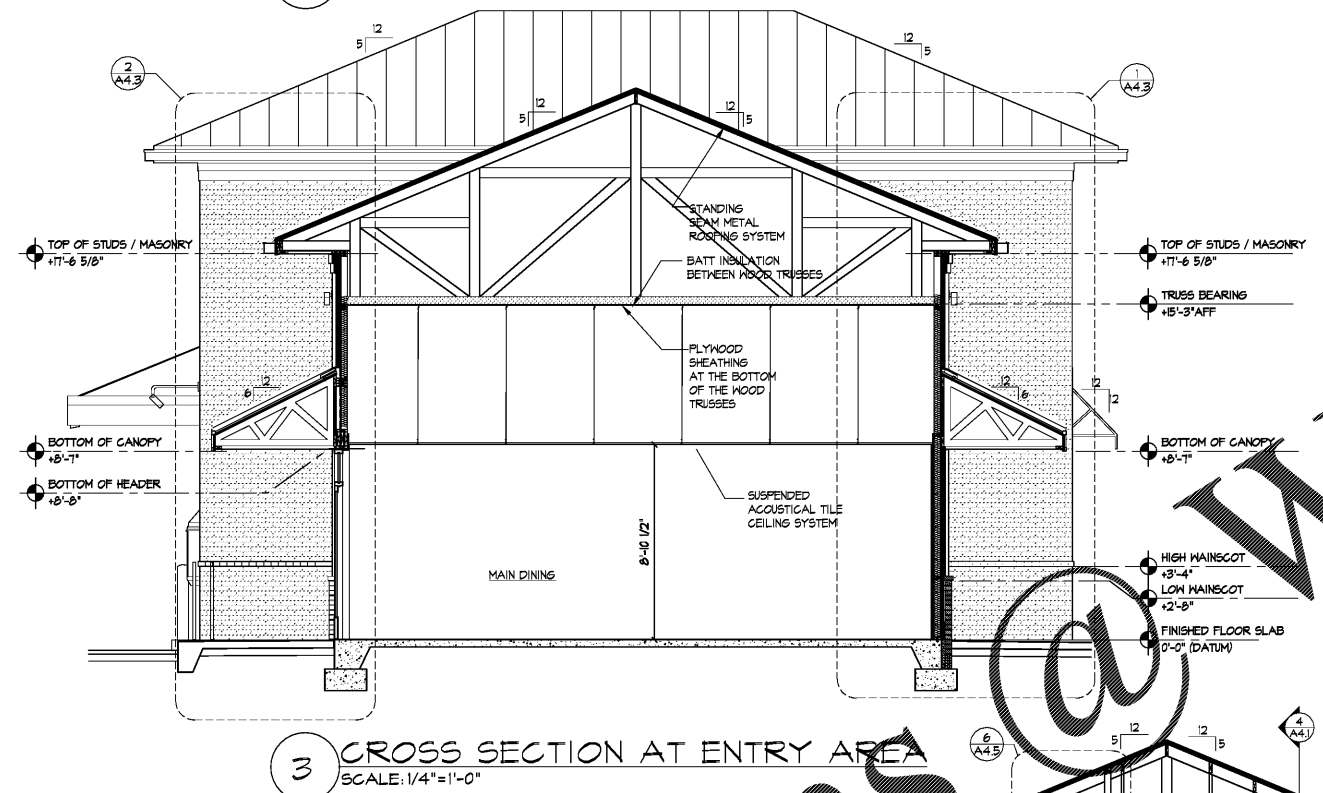
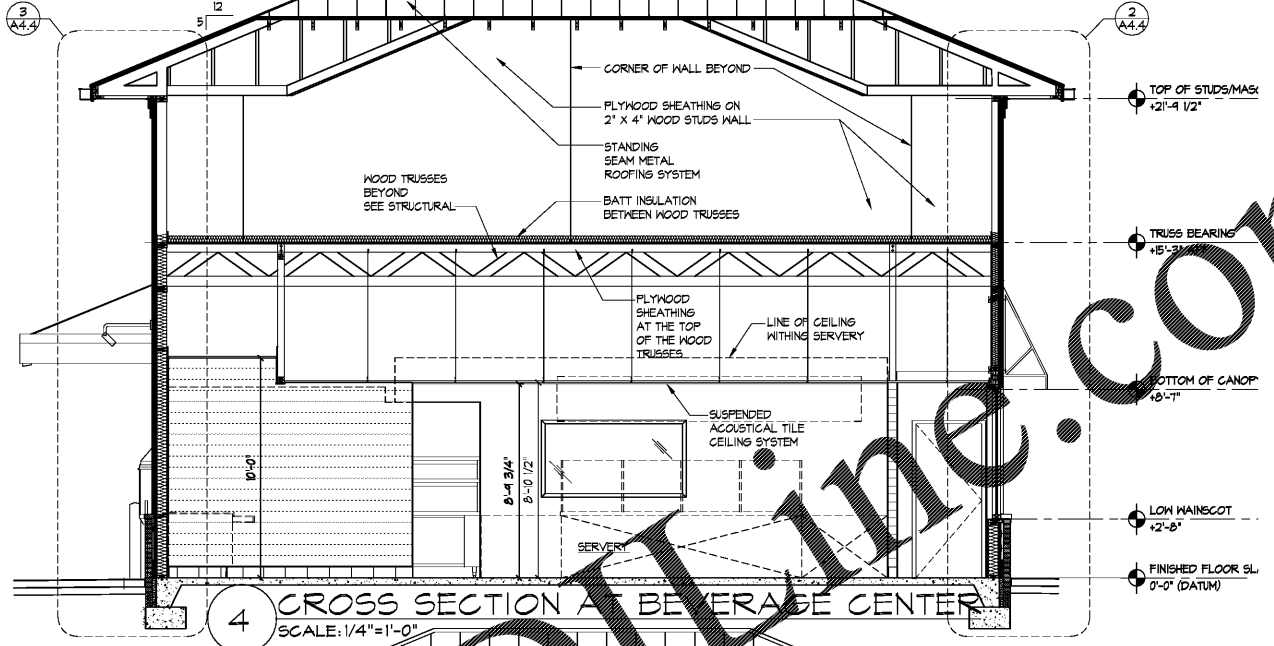


P:\CLIENT FILES\Bojangles' 18-164-000 Bojangles' (F) Stockbridge GA\06-CD's-NEW Pitch Roof\A04-1 BUILDING SECTIONS-en.dwg, Plotted: Feb 04, 2019 - 3:46pm

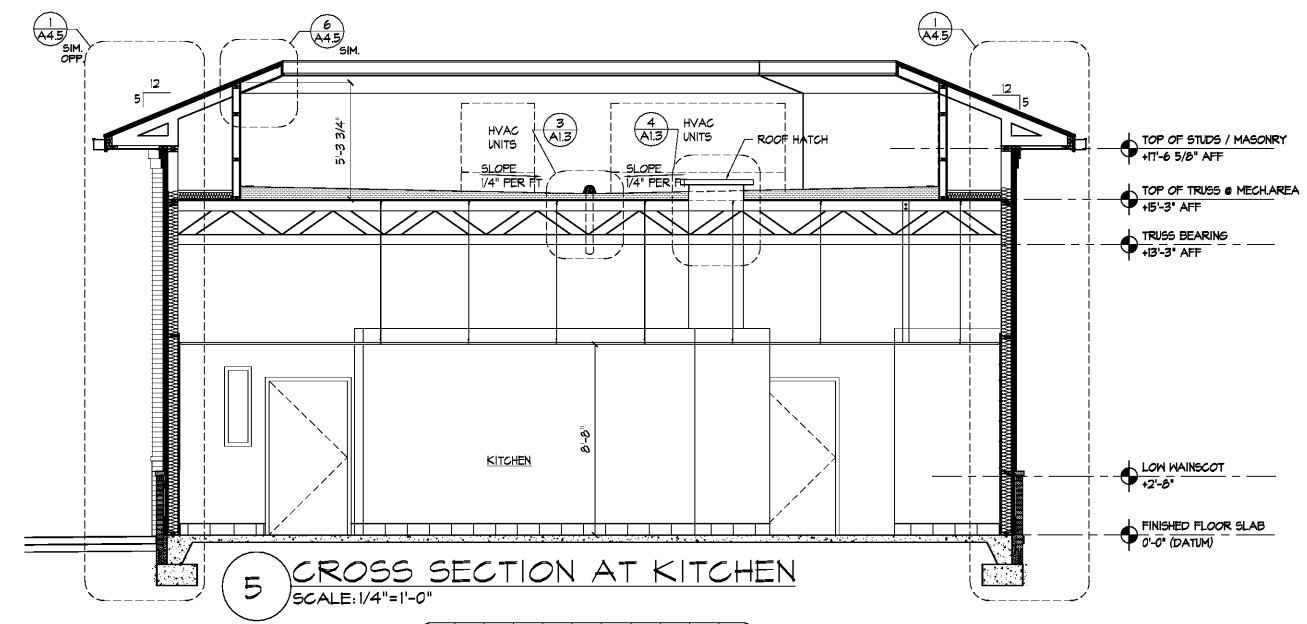

THE ARCHITECT/ENGINEER DOES NOT DEFINE THE SCOPE OF INDIVIDUAL TRADES, SUBCONTRACTORS, MATERIAL SUPPLIERS, OR VENDORS. ANY SHEET NUMBERING SYSTEM USED WHICH IDENTIFIES DISCIPLINES IS SOLELY TO SEPARATE ARCHITECT'S AND ENGINEER'S SCOPE. IT DOES NOT DEFINE A SUBCONTRACTOR'S SCOPE OF WORK. ANY DISCREPANCIES BETWEEN DRAWINGS, SPECIFICATIONS, CODES OR CONSTRUCTION SEQUENCING SHALL BE BROUGHT TO THE ATTENTION OF THE ARCHITECT PRIOR TO PROCEEDING. NO CONSIDERATION WILL BE GIVEN TO REQUESTS FOR CHANGE ORDERS FOR FAILURE TO OBTAIN AND REVIEW THE COMPLETE SET OF CONSTRUCTION DOCUMENTS, OR FOR FAILURE TO SEEK INTERPRETATION FROM ARCHITECT FOR DISCREPANCIES.

EED
ARCHITECTURE & INTERIOR DESIGN
421 Penman Street, Suite 200, Charlotte, NC 28203
Email: esd@esdarich.com • Phone: 704-373-1900

NOT FOR CONSTRUCTION

BOJANGLES' 14 RESTAURANT
HUDSON BRIDGE ROAD
AT WILLIS DRIVE
STOCKBRIDGE, GEORGIA

NOT FOR CONSTRUCTION

ISSUE DATE: 2-4-2019
PRELIM-BUDGET
REVISION 1: —
REVISION 2: —
REVISION 3: —
REVISION 4: —
PROJECT #: 18-164-000
CONTENT: BUILDING SECTIONS

PROJECT ARCHITECT: ECE
DRAWN BY: BH/CDD
CADD FILE NAME: 18-164_CDS4-1 BUILDING SECTIONS

THIS DRAWING AND THE DESIGN SHOWN ARE THE PROPERTY OF ESD. THE REPRODUCTION, OR USE OF THIS DRAWING WITHOUT THEIR WRITTEN CONSENT IS PROHIBITED. ANY INFRINGEMENT IS SUBJECT TO LEGAL ACTION.