
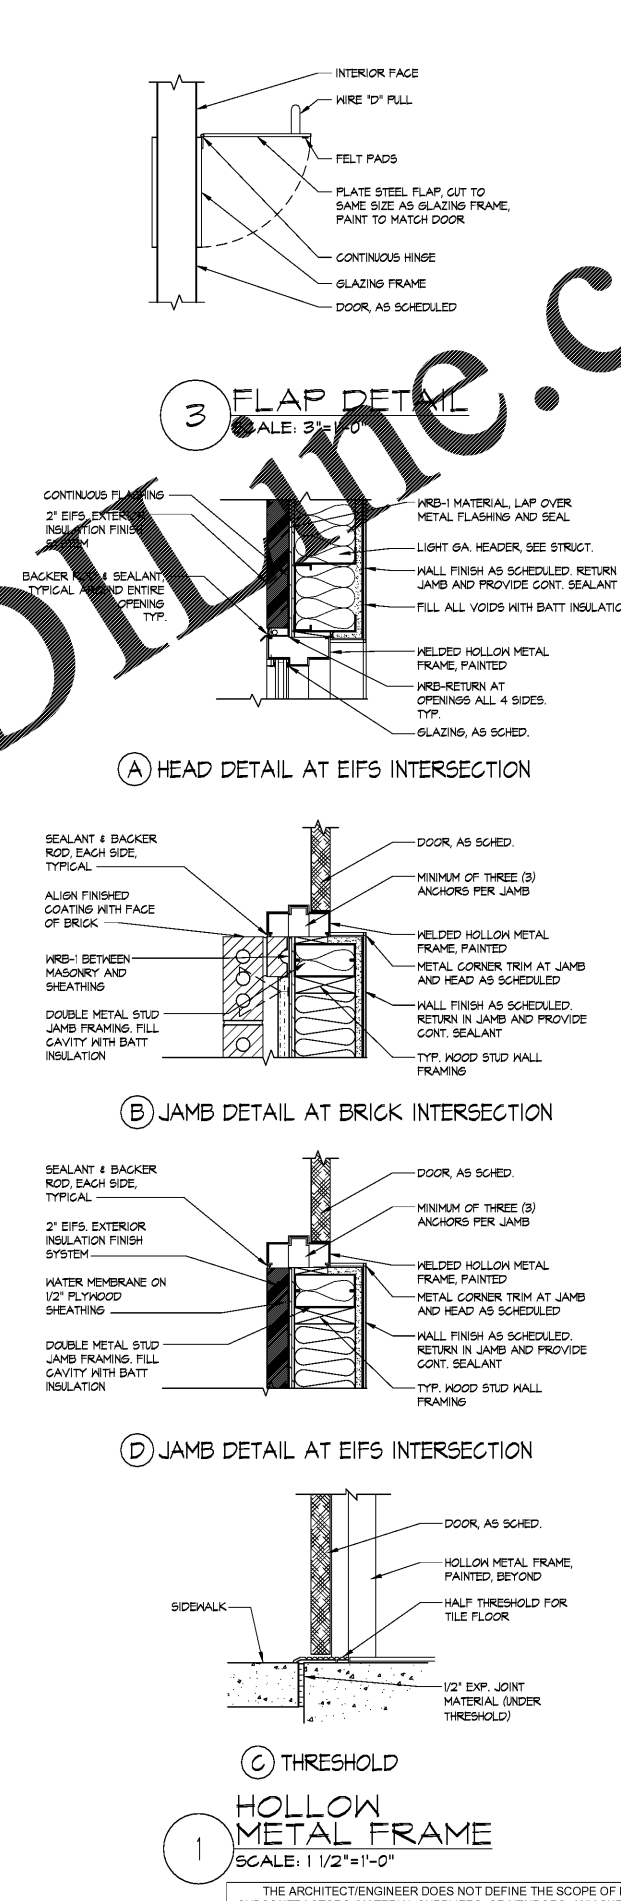
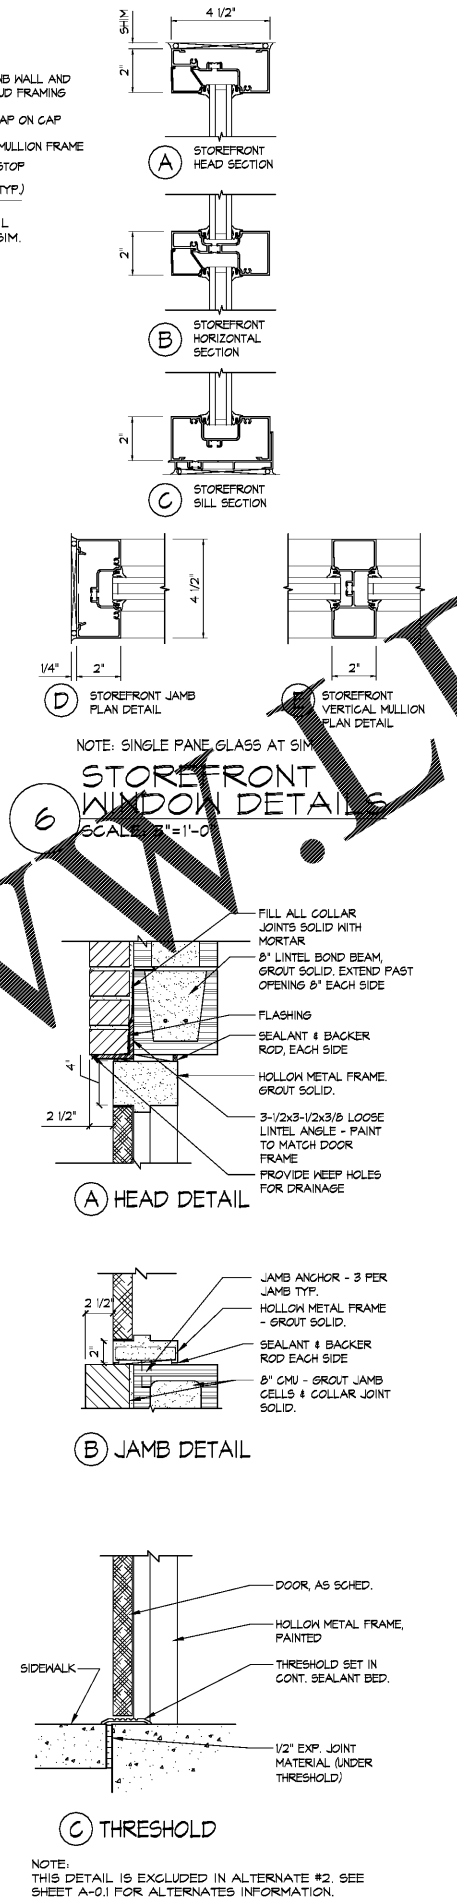
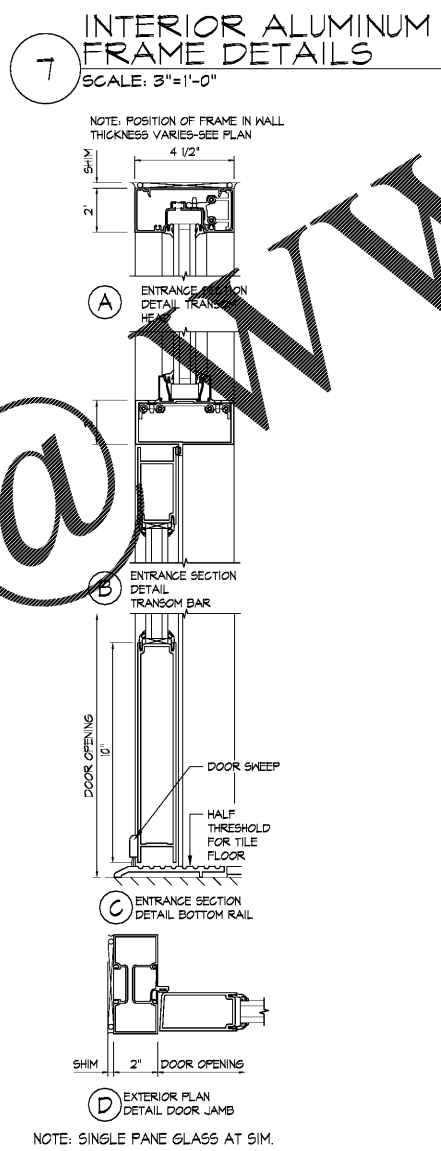


Order Plans

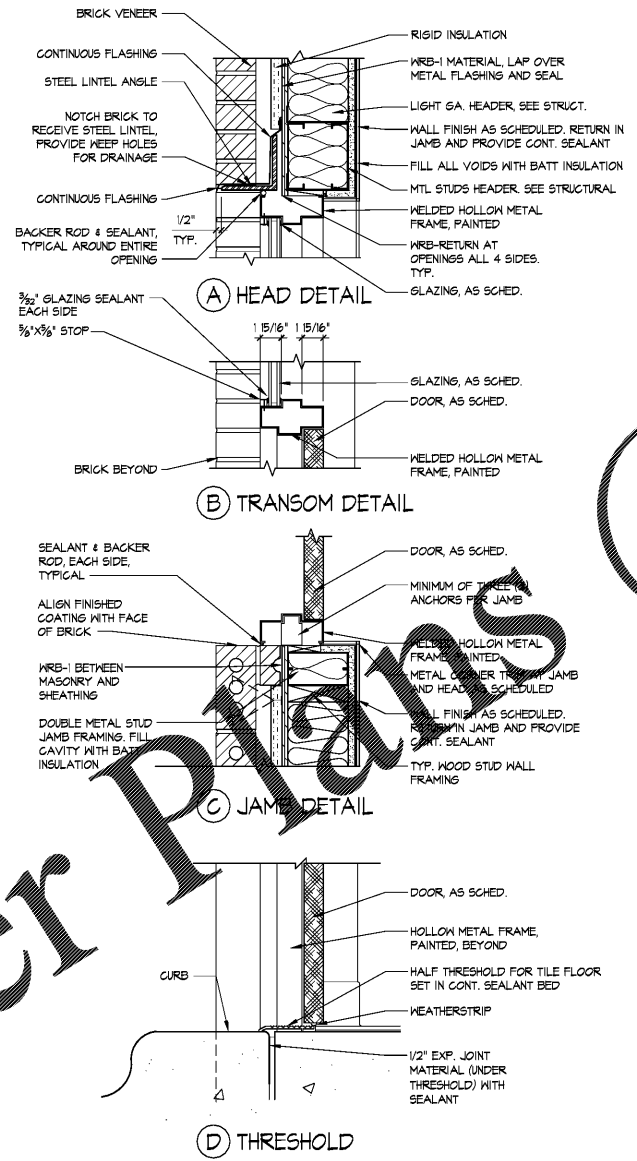

BOJANGLES' 14 RESTAURANT  
HUDSON BRIDGE ROAD  
AT WILLIS DRIVE  
STOCKBRIDGE, GEORGIA

ISSUE DATE: 2-4-2019  
PRELIM-BUDGET  
REVISION 1: \_\_\_\_\_  
REVISION 2: \_\_\_\_\_  
REVISION 3: \_\_\_\_\_  
REVISION 4: \_\_\_\_\_

PROJECT #: 18-164-000  
CONTENT: DOOR & WINDOW DETAILS

PROJECT ARCHITECT: ECE  
DRAWN BY: BH/CDD

CADD FILE NAME: 18-164\_CDA-52 DOOR-WIN DETAILS

THIS DRAWING AND THE DESIGN SHOWN ARE THE PROPERTY OF ESD. THE REPRODUCTION, OR USE OF THIS DRAWING WITHOUT THEIR WRITTEN CONSENT IS PROHIBITED. ANY INFRINGEMENT IS SUBJECT TO LEGAL ACTION.

Sheet  
**A-5.2**