


Order Plans

- GENERAL NOTES:**
1. MAXIMUM HEIGHT OF ANY FLOORING TRANSITION IS 1/2" (SLOPED) OR 1/4" (VERTICAL)
 2. ANY FLOORING TRANSITIONS AT DOORWAYS ARE TO OCCUR AT THE CENTERLINE OF THE DOOR IN ITS CLOSED POSITION, TYPICAL.
 3. WHERE THERE IS TILE FLOORING, TILE BASE SHALL BE PROVIDED
 4. PAINTED WOOD SHALL BE POPLAR
 5. ALL GYPSUM BOARD CEILINGS ARE TO BE PAINTED FLAT, EXCEPT AT RESTROOM CEILING, TO BE SEMI-GLOSS (P-3)
 6. ALL TILE MORTAR AND GROUT IS TO RECEIVE A LATEX ADMIXTURE TO ENSURE RESISTANCE TO FOOD AND CHEMICAL DETERIORATION.
 7. REFER TO SUBMITTALS SECTION OF THE SPECIFICATIONS FOR ALL SAMPLE SUBMITTAL PROCEDURES.

- NOTES FOR SEAMLESS RESINOUS QUARTZ FLOORING:**
1. RESINOUS QUARTZ FLOORING SHALL BE SILIKAL SYSTEM 61GQ (SPECIFICATION #06120-61GQ) AS MANUFACTURED BY SILIKAL AMERICA (CARROLLTON, GA - 888-830-1404) -NO SUBSTITUTIONS.
 2. INSTALLER SHALL BE LICENSED BY MANUFACTURER FOR APPLICATION OF THE SPECIFIC SYSTEM SPECIFIED.
 3. G.C. SHALL FOLLOW ALL MANUFACTURED RECOMMENDATIONS AND SPECIFICATIONS.

- KEYED NOTES**
- 1 WALL TILE (WT-2) TO CONTINUE ACROSS FACE OF BULKHEAD & AT BULKHEAD SOFFIT (INSTALLED 1/2 RUNNING BOND)
 - 2 RETURN VINYL WALL PLANK (VWP-1) INTO WINDOW SILL, JAMBS & SOFFIT. USE METAL TRIM AS REQUIRED AT EDGES.
 - 3 KITCHEN VENDOR TO INSTALL 2" STAINLESS STEEL CORNER GUARD AT ALL OUTSIDE KITCHEN CORNERS (TYP).
 - 4 FLOORING TRANSITION TO OCCUR 4" UNDER EDGE OF SERVING COUNTER
 - 5 WALL TO RECEIVE WALL FINISH TYPE A1 (B-1 & VWP-1) WITH CORIAN (SS-1) WALL CAP. SEE A-6.4 FOR CONSTRUCTION DETAILS
 - 6 NOT USED
 - 7 WALL TILE (WT-2) TO BE INSTALLED STACKING BOND, THIS WALL ONLY (SEE A-6.3/4)
 - 8 VINYL WALL PLANK (VWP-1) TO CONTINUE ACROSS FACE OF BULKHEAD
 - 9 GLASS PRIVACY PANEL (GL-1) INSTALLED ATOP LOW WALL/FURNITURE, PROVIDED BY VENDOR
 - 10 INSERT FILLER PANEL (AS REQUIRED) TO MINIMIZE GAPS BETWEEN FURNITURE/BUILT IN AND WALL. FILLER PROVIDED BY VENDOR
 - 11 RETURN VINYL WALL PLANK (VWP-1) INTO WINDOW SILL, JAMBS & SOFFIT AT WINDOW SILL, INSERT 1/2" SOLID SURFACE STOOL (SS-5). STOOL OVERHANG TO BE 1" WITH SQUARED EDGE. USE METAL TRIM AS REQUIRED AT EDGES
 - 12 RETURN WALL TILE (AS SPECIFIED) INTO WINDOW SILL, JAMBS & SOFFIT. USE METAL TRIM AT EDGES.
 - 13 SERVING COUNTER/POS TO BE PLACED 3" BEHIND EDGE OF WALL
 - 14 RETURN FRP (FRP-1) INTO WINDOW BAY, SILL & SOFFIT. USE METAL TRIM AT EDGES.
 - 15 TYP. WALL CORNER SIDING WITH VINYL WALL PLANK (VWP-1), PROVIDE METAL TRIM AS REQUIRED AT EDGES
 - 16 RETURN NICHA (BR-1) INTO WINDOW BAY, SOFFIT & SILL, USING CORNER PIECES
 - 17 WOOD CASING (TR-1) INSTALLED AT BULKHEAD ABOVE (SEE A-6.3/B)
 - 18 TRANSITION FROM TILE BASE TO QUARTZ BASE SHALL OCCUR BEHIND THE FRONT OF THE SERVING COUNTER (NOT VISIBLE)

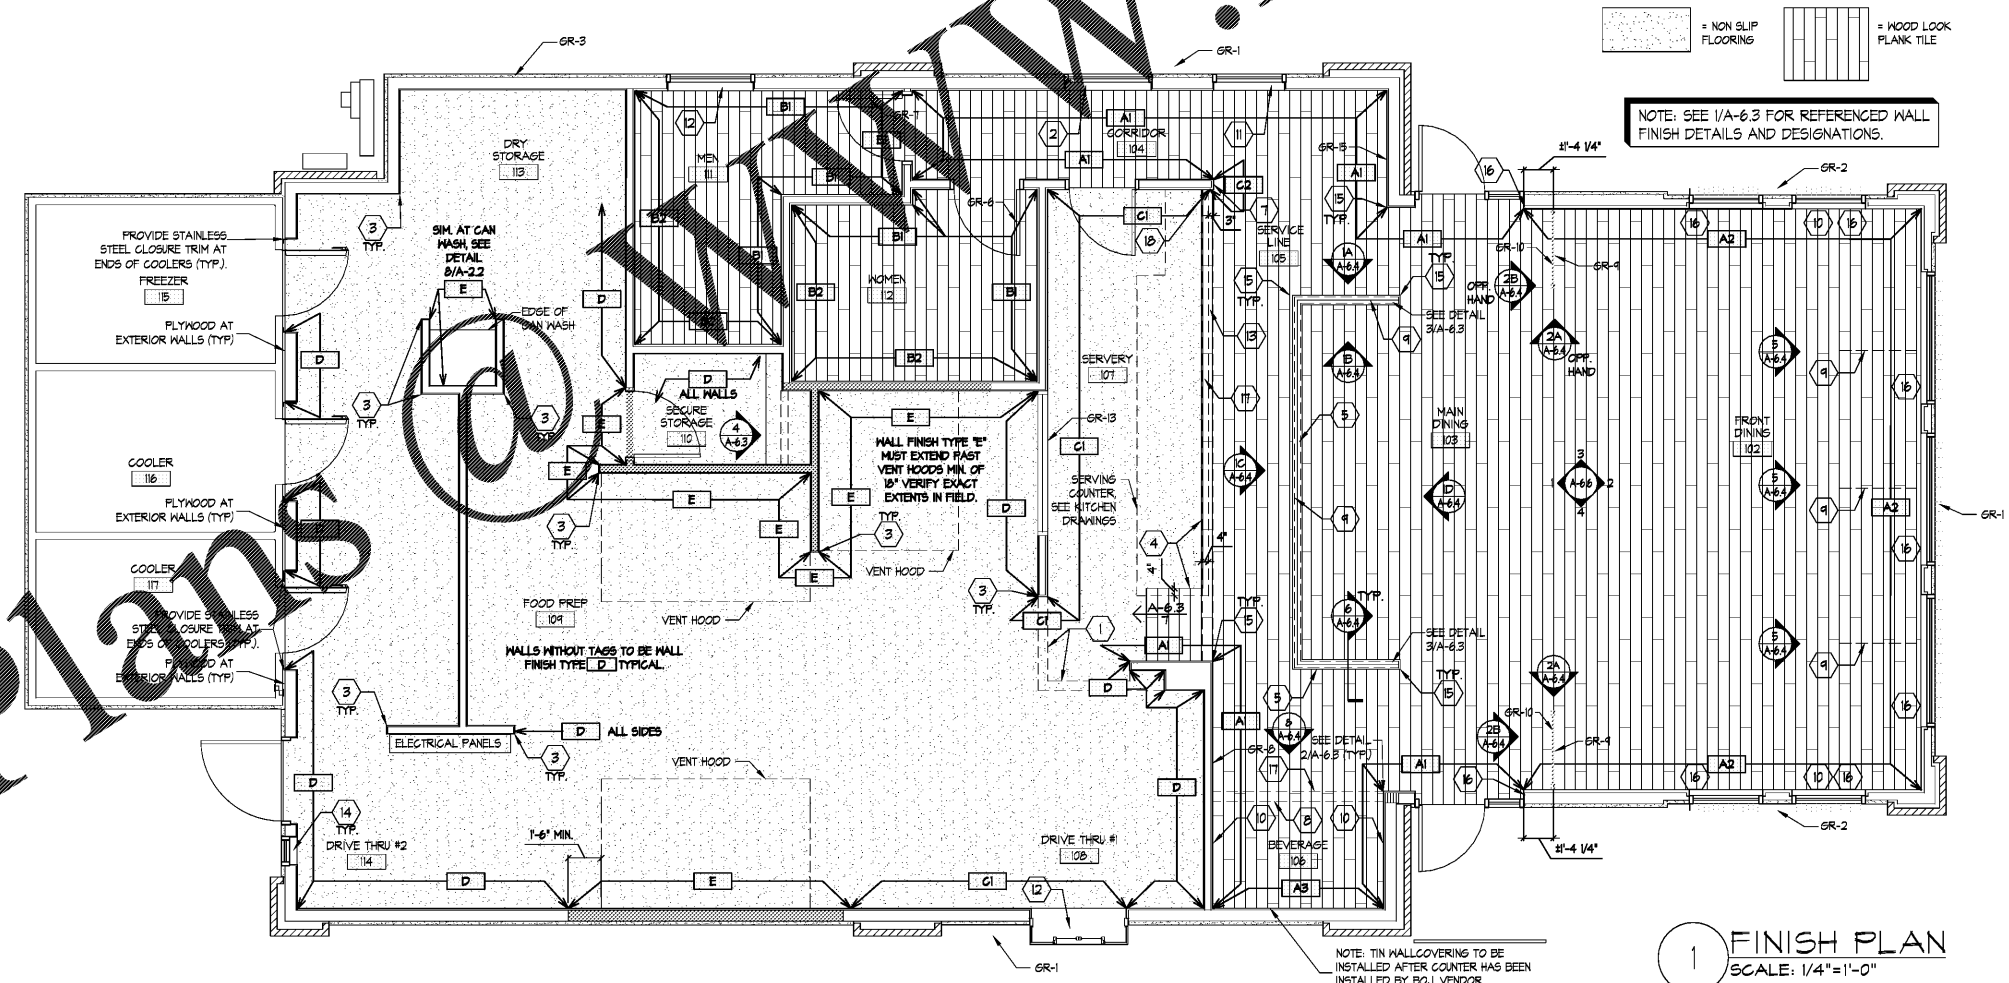

1 FINISH PLAN
SCALE: 1/4"=1'-0"

THE ARCHITECT/ENGINEER DOES NOT DEFINE THE SCOPE OF INDIVIDUAL TRADES, SUBCONTRACTORS, MATERIAL SUPPLIERS, OR VENDORS. ANY SHEET NUMBERING SYSTEM USED WHICH IDENTIFIES DISCIPLINES IS SOLELY TO SEPARATE ARCHITECTS AND ENGINEER'S SCOPE. IT DOES NOT DEFINE A SUBCONTRACTOR'S SCOPE OF WORK. ANY DISCREPANCIES BETWEEN DRAWINGS, SPECIFICATIONS, CODES OR CONSTRUCTION SEQUENCING SHALL BE BROUGHT TO THE ATTENTION OF THE ARCHITECT PRIOR TO PROCEEDING. NO CONSIDERATION WILL BE GIVEN TO REQUESTS FOR CHANGE ORDERS FOR FAILURE TO OBTAIN AND REVIEW THE COMPLETE SET OF CONSTRUCTION DOCUMENTS, OR FOR FAILURE TO SEEK INTERPRETATION FROM ARCHITECT FOR DISCREPANCIES.

ECE
ARCHITECTURE • INTERIOR DESIGN

421 Penman Street, Suite 200, Charlotte, NC 28203
Email: ece@eedarch.com • Phone: 704-373-1900

NOT FOR CONSTRUCTION

BOJANGLES' 14 RESTAURANT
HUDSON BRIDGE ROAD
AT WILLIS DRIVE
STOCKBRIDGE, GEORGIA

NOT FOR CONSTRUCTION

ISSUE DATE: 2-4-2019
PRELIM-BUDGET
REVISION 1: --
REVISION 2: --
REVISION 3: --
REVISION 4: --

PROJECT #: 18-164-000
CONTENT: FINISH PLAN & NOTES

PROJECT ARCHITECT: ECE
DRAWN BY: BH/CDD

CADD FILE NAME:
18-164-A-6.2 FINISH PLAN

THIS DRAWING AND THE DESIGN SHOWN ARE THE PROPERTY OF ECE. THE REPRODUCTION, OR USE OF THIS DRAWING WITHOUT THEIR WRITTEN CONSENT IS PROHIBITED. ANY INFRINGEMENT IS SUBJECT TO LEGAL ACTION.

Sheet
A-6.2