


8 BEVERAGE HUTCH ELEVATION
SCALE: 1/2"=1'-0"

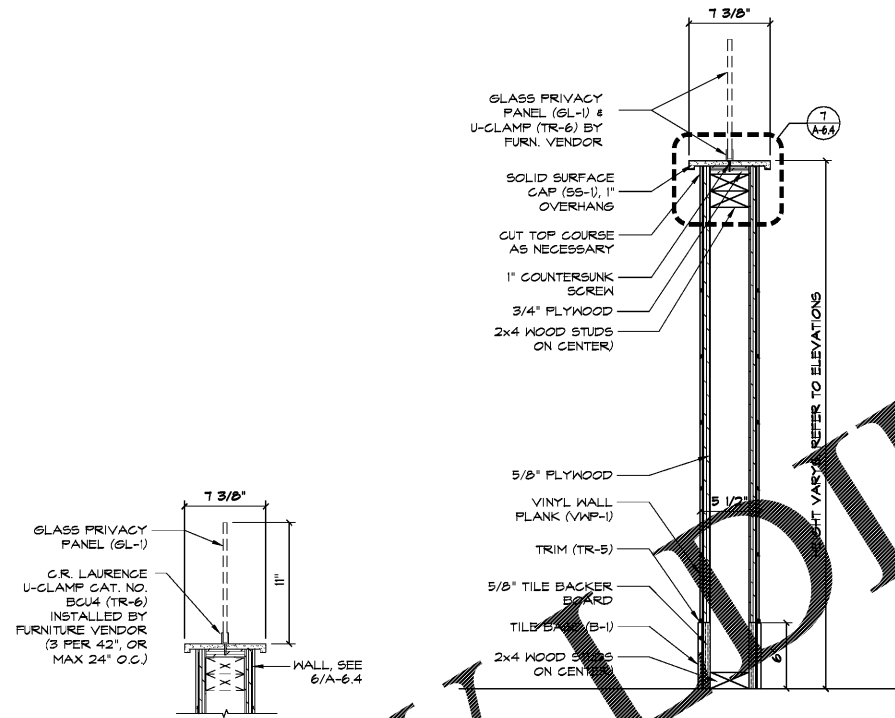


7 LOW WALL AT PRIVACY PANEL
SCALE: 1/2"=1'-0"

6 LOW WALL
SCALE: 1/2"=1'-0"


5 BOOTH PRIVACY SCREEN
SCALE: 1/2"=1'-0"

4 NOT USED
SCALE: 1/2"=1'-0"

3 NOT USED
SCALE: N.T.S.

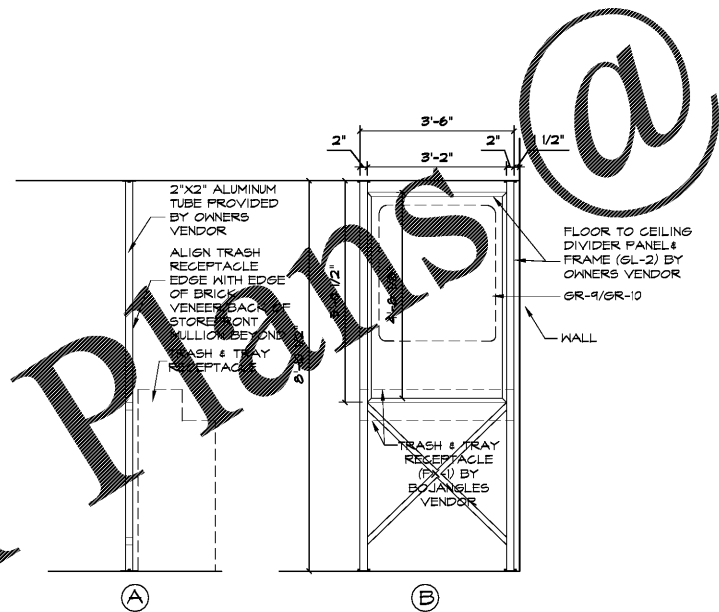

2 TRASH & TRAY LOW WALLS
SCALE: 1/2"=1'-0"

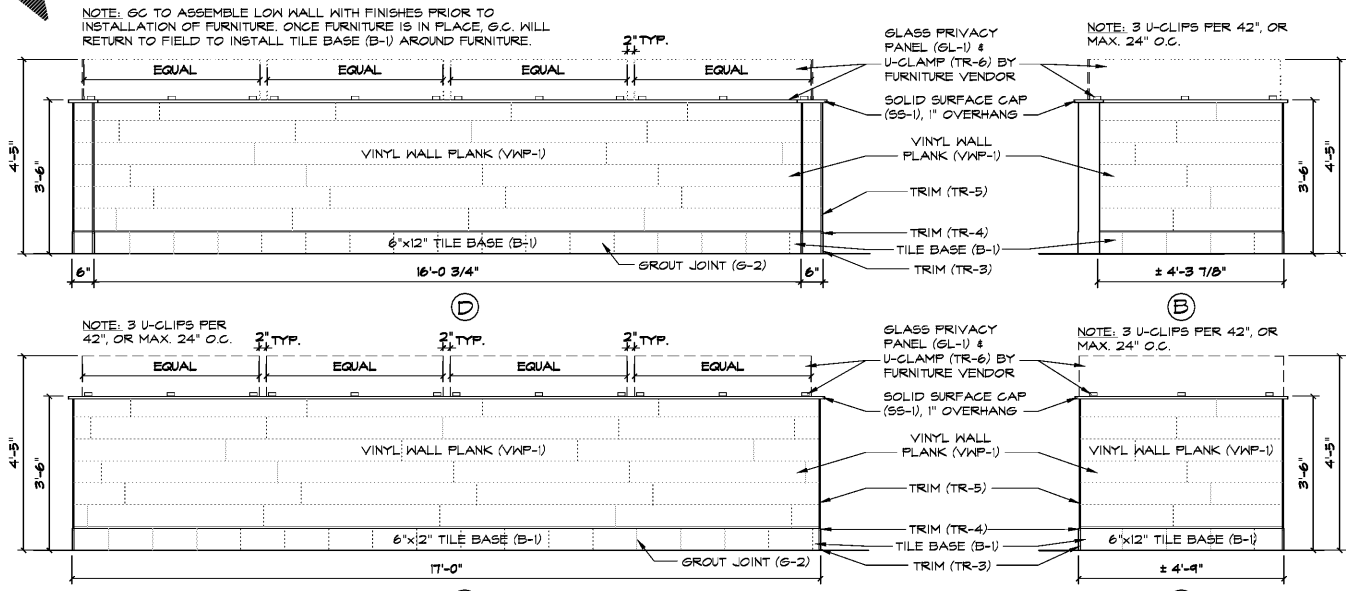

1 BANQUETTE LOW WALLS
SCALE: 1/2"=1'-0"

Order Plans @

WWW.Line.com

BOJANGLES' 14 RESTAURANT
HUDSON BRIDGE ROAD
AT WILLIS DRIVE
STOCKBRIDGE, GEORGIA

NOT FOR CONSTRUCTION

ISSUE DATE: 2-4-2019
PRELIM-BUDGET
REVISION 1: "
REVISION 2: "
REVISION 3: "
REVISION 4: "
PROJECT #: 18-164-000
CONTENT: LOW WALL
DETAILS & ELEVATIONS

PROJECT ARCHITECT: ECE
DRAWN BY: BH/CDD
CADD FILE NAME:
18-164-06-4 FINISH ELEVATIONS & DETAILS

THIS DRAWING AND THE DESIGN SHOWN ARE THE PROPERTY OF ECE. THE REPRODUCTION, OR USE OF THIS DRAWING WITHOUT THEIR WRITTEN CONSENT IS PROHIBITED. ANY INFRINGEMENT IS SUBJECT TO LEGAL ACTION.

Sheet
A-6.4

THE ARCHITECT/ENGINEER DOES NOT DEFINE THE SCOPE OF INDIVIDUAL TRADES, SUBCONTRACTORS, MATERIAL SUPPLIERS, OR VENDORS. ANY SHEET NUMBERING SYSTEM USED WHICH IDENTIFIES DISCIPLINES IS SOLELY TO SEPARATE ARCHITECTS AND ENGINEER'S SCOPE. IT DOES NOT DEFINE A SUBCONTRACTOR'S SCOPE OF WORK. ANY DISCREPANCIES BETWEEN DRAWINGS, SPECIFICATIONS, CODES OR CONSTRUCTION SEQUENCING SHALL BE BROUGHT TO THE ATTENTION OF THE ARCHITECT PRIOR TO PROCEEDING. NO CONSIDERATION WILL BE GIVEN TO REQUESTS FOR CHANGE ORDERS FOR FAILURE TO OBTAIN AND REVIEW THE COMPLETE SET OF CONSTRUCTION DOCUMENTS, OR FOR FAILURE TO SEEK INTERPRETATION FROM ARCHITECT FOR DISCREPANCIES.