
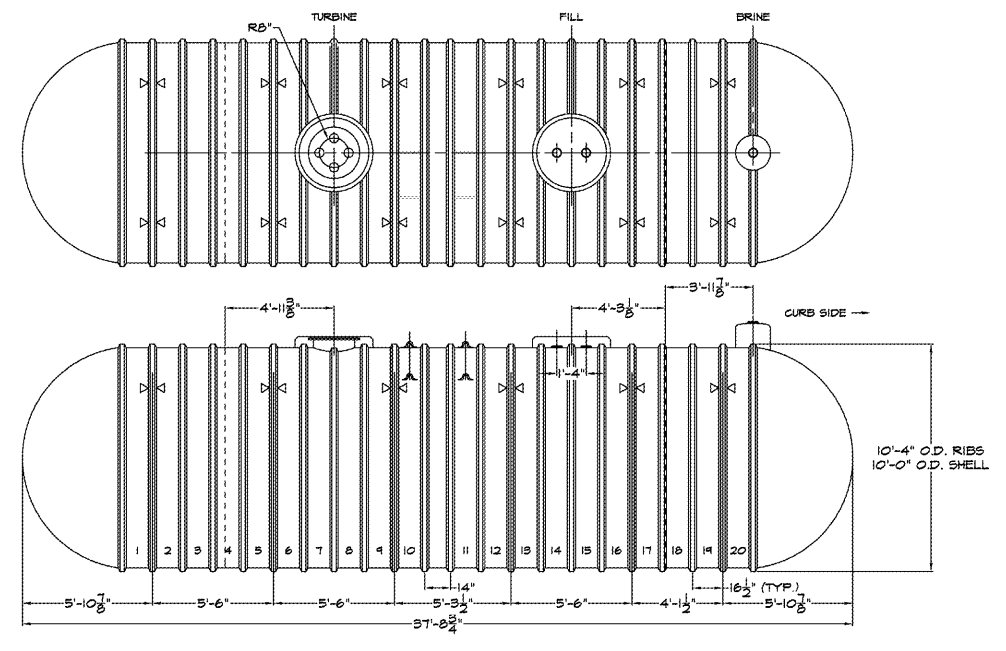


A TYPICAL COMPARTMENTALIZED TANK SECTION
 6-2 SCALE: 1/4"=1'-0"


B TYPICAL TANK SECTION
 6-2 SCALE: 1/4"=1'-0"

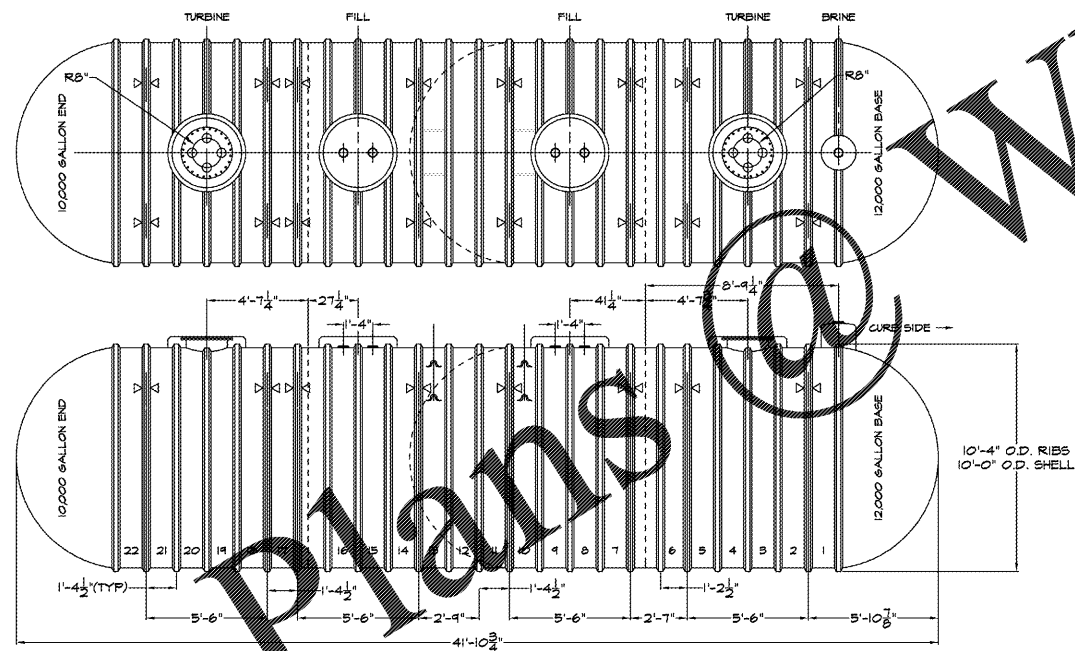

C COMPARTMENTALIZED TANK ELEVATION SHOWING STRAP SPACING
 6-2 SCALE: 1/4"=1'-0"


D TANK ELEVATION SHOWING STRAP SPACING
 6-2 SCALE: 1/4"=1'-0"

Order Plans

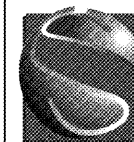

stillwater
 TECHNOLOGIES
 203 Hillcrest Street
 Orlando, Florida 32801
 (407) 206-7222
 (407) 206-7223 fax
 FL. Cert. of Auth. #8326

STILLWATER PROJECT #464-139

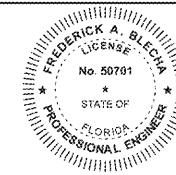

Date

NO.	DATE	REVISION	BY
2	08/18/16	GENERAL REVISION	J.C.F.
1	09/19/14	GENERAL REVISION	D.C.V.

TANK DETAILS			
S.W. CORNER OF HIGHWAY 17-92 @ TAYLOR ROAD DELAND, VOLUSIA CO., FL (1)-20,000 GAL. TANK W/ (2)-22,000 GAL. COMPARTMENTALIZED TANKS			
SCALE	DATE:	DRAWN BY:	CHECKED BY:
AS NOTED	09/08/14	DCV	REK

Wawa
 260 WEST BALTIMORE PIKE
 WAWA, PA 19063
 PHONE: 610-358-9000
 FAX: 610-358-8865

G-2
 DRAWING NO.
 3 OF 7
 SHEET NO.