




NoDa - Philemon Road

PHILEMON ROAD
 CHARLOTTE, NORTH CAROLINA

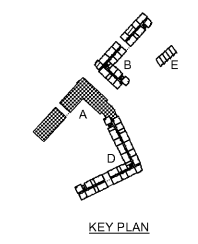

REVISION	DATE	DESCRIPTION
3	10/29/2018	ADDENDUM 03
2	09/10/2018	ADDENDUM 02
1	10/19/2016	ADDENDUM 01

ISSUE	DATE	DESCRIPTION
CD	08/17/2016	CONTRACT DOCUMENTS


FULL SET ISSUES

PROJECT NO: 4068-001
 P.I.C.: BRAD BARTHOLOMEW
 P.MGR.: MICHAEL MONTGOMERY
 P.ARCH.:
 DESIGN BY: BRAD BARTHOLOMEW
 JOB CAPTAIN:
 DRAWN BY:
 CHECKED BY:

ODELL ASSOCIATES INC © 2016
 SHEET TITLE


BUILDING A -
 DIMENSION PLAN -
 FIRST FLOOR

SHEET IDENTIFIER
AE101-A-d

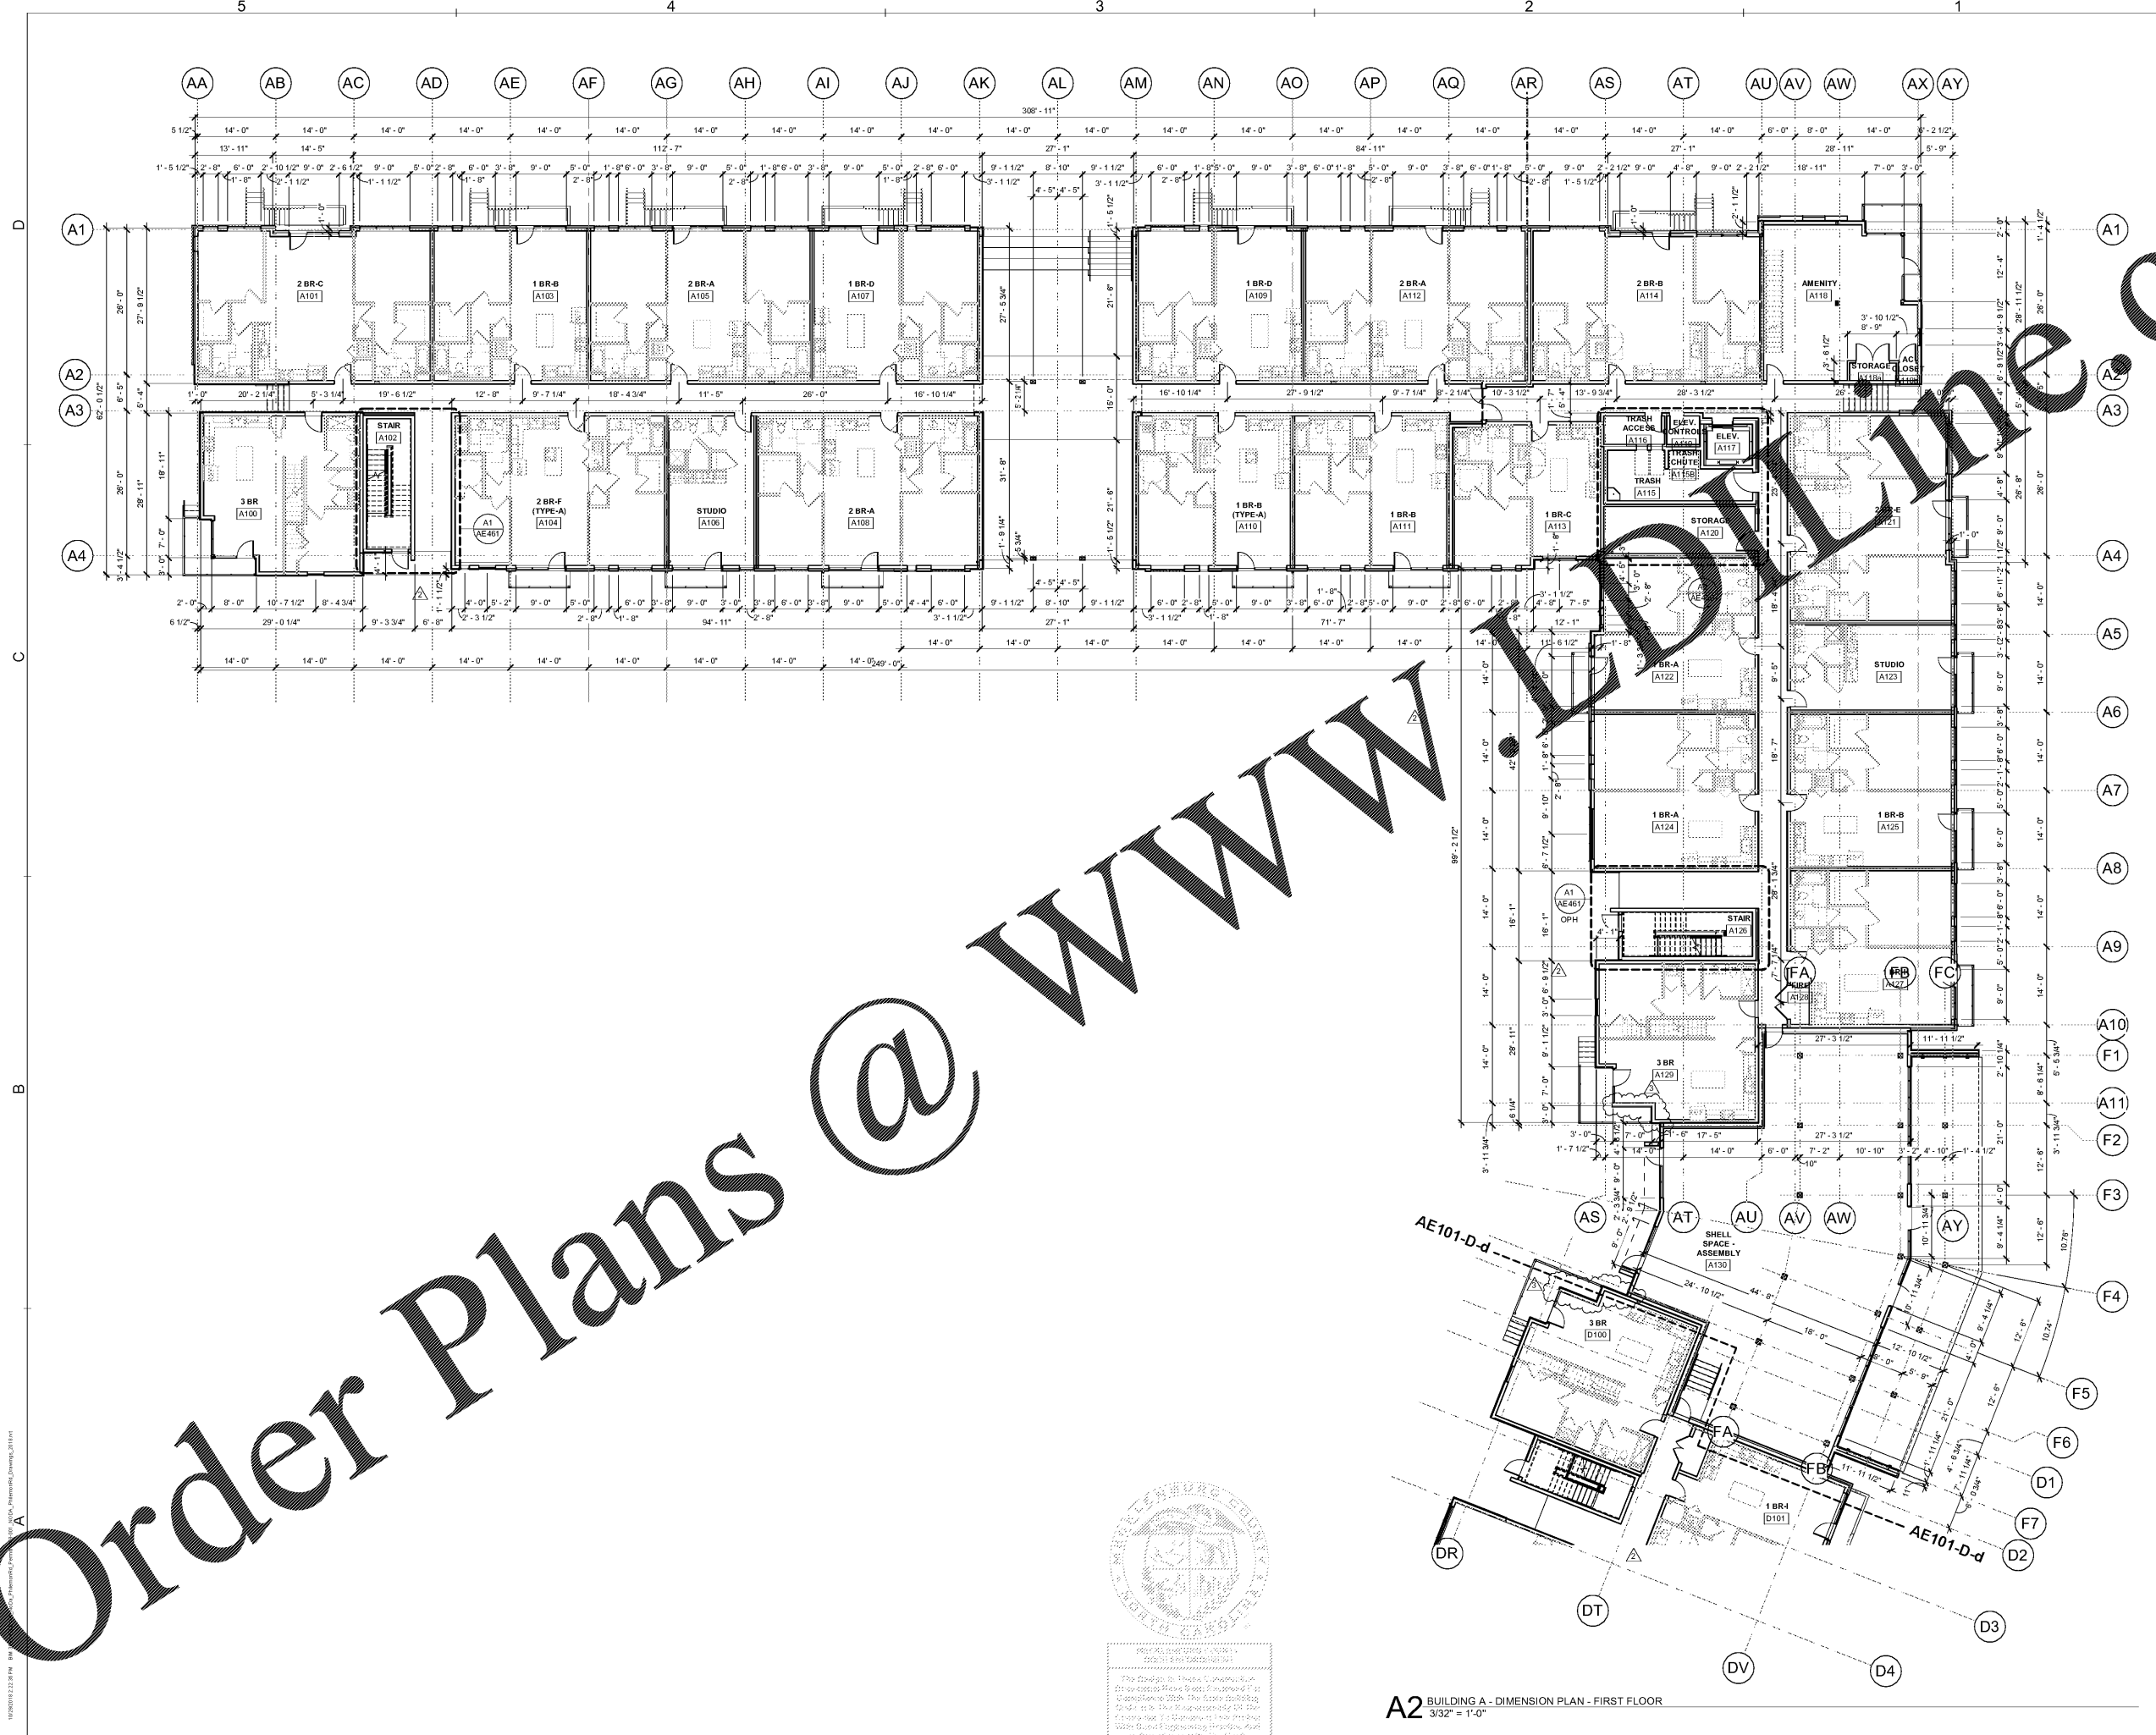

A2 BUILDING A - DIMENSION PLAN - FIRST FLOOR
 3/32" = 1'-0"

Order Plans @

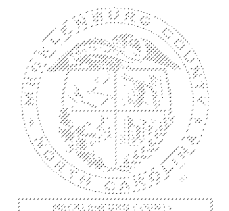

BRAD BARTHOLOMEW, ARCHITECT
 12035
 1012912015